

# CARY CORPORATE CENTER

CARY, NORTH CAROLINA

OUTFALL A CONSTRUCTION DRAWINGS

DECEMBER 5, 1997

**DEVELOPER/OWNER:**


**CARPENTER ASSOCIATES  
P.O. BOX 3006  
MORRISVILLE, N.C. 27519  
919-467-6935**

**ENGINEER:**

**HUGH J. GILLEECE AND ASSOC., PA  
875 WALNUT STREET  
CARY, NORTH CAROLINA**

**INDEX TO PLANS**

**OUTFALL A      1**

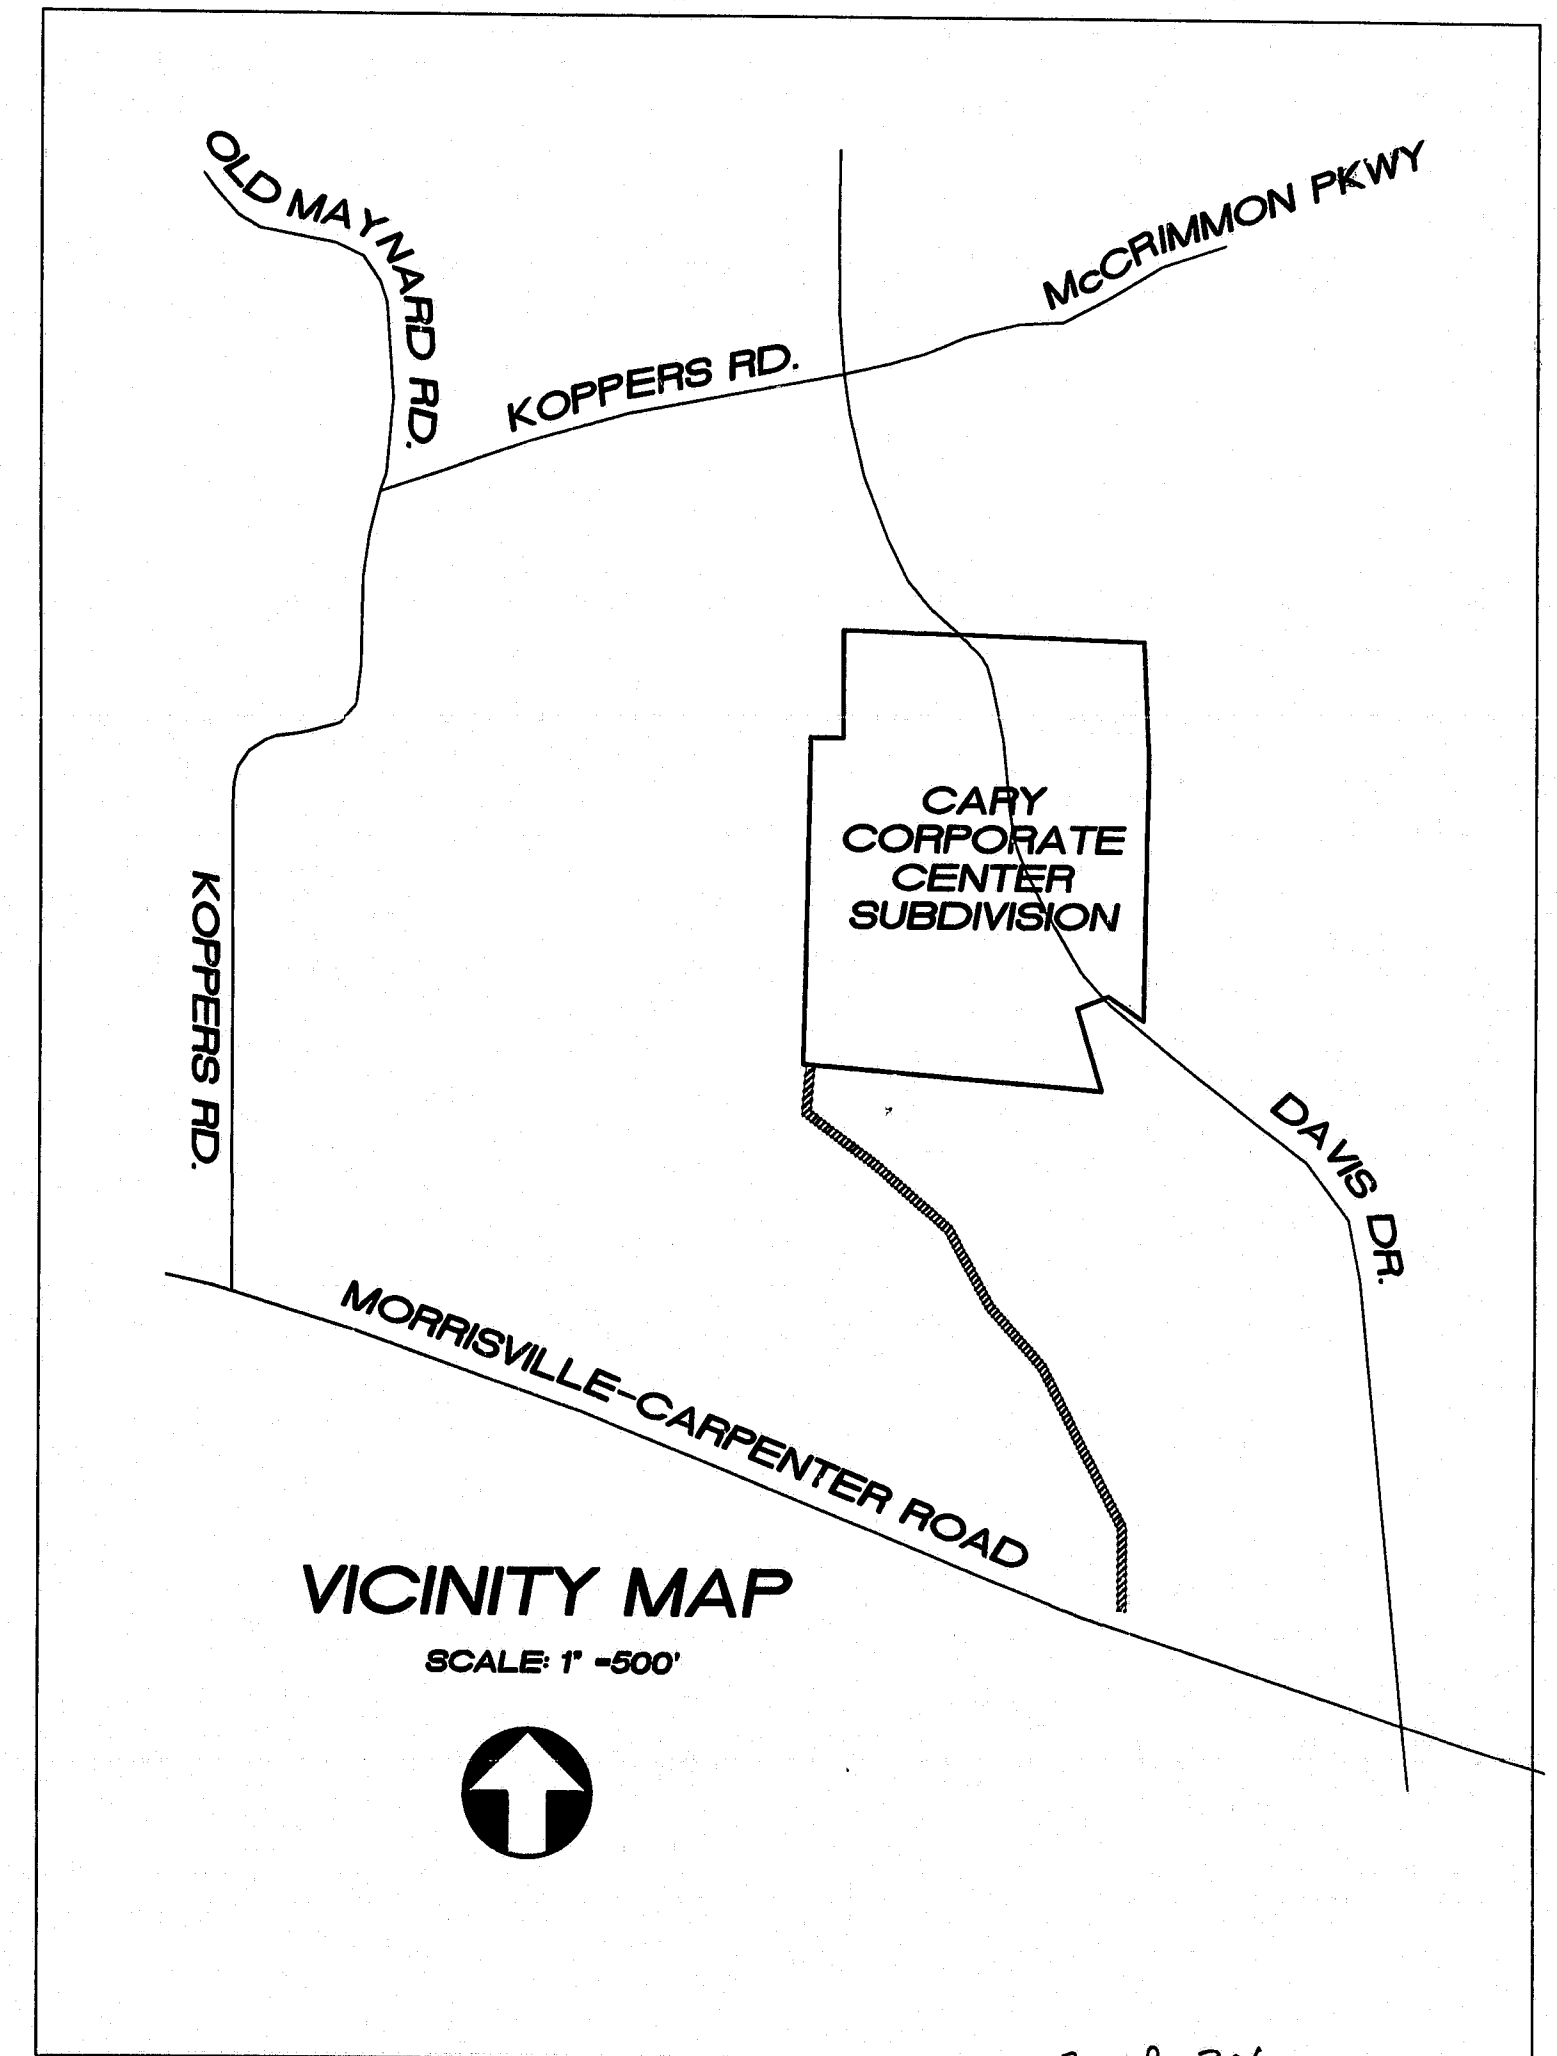

97-SP-306  
**APPROVED**  
BY: DRL DATE: 1/9/98  
TEB DATE: 1/9/98  
BY: J. MITCHELL DATE: 1/2/98  
TOWN OF CARY  
DEVELOPMENT REVIEW GROUP

"Official Approved Plan"

T. Scott  
1-26-98