



GENERAL NOTES (INDICATED BY)

- 1 EXISTING 2 HOUR RATED, 12" CONCRETE BLOCK WALL. ALL NEW PENETRATIONS SHALL BE FIRE SEALED ACCORDINGLY. ALL NEW PENETRATIONS SHALL BE NEATLY CUT OR DRILLED, AND PATCHED TO MATCH EXISTING PAINTED FINISH.
- 2 REMOVE EXISTING 4" BRICK, RIGID INSULATION, CAVITY FLASHING, BRICK TIES, ETC. TO LEAVE EXPOSED FACE OF EXISTING CONC. BLOCK WALL. PATCH WALL W/ POLYMER MODIFIED PORTLAND CEMENT TO MATCH EXISTING ADJACENT PAINTED BLOCK WALL. REPOINT EXISTING MORTAR JOINTS.
- 3 DEMOLISH THIS PORTION OF EXISTING CONCRETE BLOCK AND BRICK CAVITY WALL. PATCH ADJACENT WALLS W/ POLYMER MODIFIED PORTLAND CEMENT TO MATCH EXISTING PAINTED BLOCK WALLS. REMOVE BLOCK 8" WIDER THAN NEW OPENING AND REPLACE WITH NEW CONCRETE BLOCK. SEE STRUCTURAL.
- 4 REMOVE EXISTING DOOR AND HARDWARE AND SAVE FOR REUSE. DEMOLISH EXISTING CONCRETE BLOCK WALL AND PATCH ADJACENT WALLS AS INDICATED ABOVE.
- 5 REMOVE EXISTING ALUMINUM AND GLASS WINDOWS, DOOR AND STONE SILL. CUT AND REMOVE EXISTING CMU & BRICK WALLS BELOW WINDOWS TO NEW SILL HEIGHT AS SHOWN ON ELEV. 4/A-3.3
- 6 NEW METAL LOCKERS. SEE PROJECT MANUAL.
- 7 NEW WOOD DRESSING BENCH. SEE PROJECT MANUAL.
- 8 INDICATES SLOPE IN CONCRETE SLAB TO FLOOR DRAIN AREA UNDER LOCKERS TO REMAIN LEVEL.
- 9 5'-0" X 5'-0" X 4" CONCRETE SLAB WITH BROOM FINISH.
- 10 ERECT A TEMPORARY PLYWOOD AND STUD PARTITION. PROVIDE A 6 MIL POLYETHYLENE LINER CONTINUOUS AND TAPED AT JOINTS TO CREATE AN AIR TIGHT / DUST TIGHT SEPERATION BETWEEN THE OCCUPIED DORMITORY AND ALL NEW WORK OR DEMOLITION WORK.
- 11 REMOVE EXISTING FLOOR AND BASE FINISHES IN EXISTING JANITOR CLOSET AND CORRIDOR, AND LEVEL FLOOR TO RECEIVE NEW VINYL TILE.
- 12 NEW 8" CMU WALLS. SEE SHEET 1/5-2.
- 13 NEW 8" CMU WALL TO 8" ABOVE CEILING.
- 14 NEW 4" CMU WALL TO UNDERSIDE OF ROOF DECK.
- 15 NEW 8" CMU WALL TO UNDERSIDE OF ROOF DECK.


1 FLOOR PLAN STATION #4
A-4 1/8" = 1'-0"

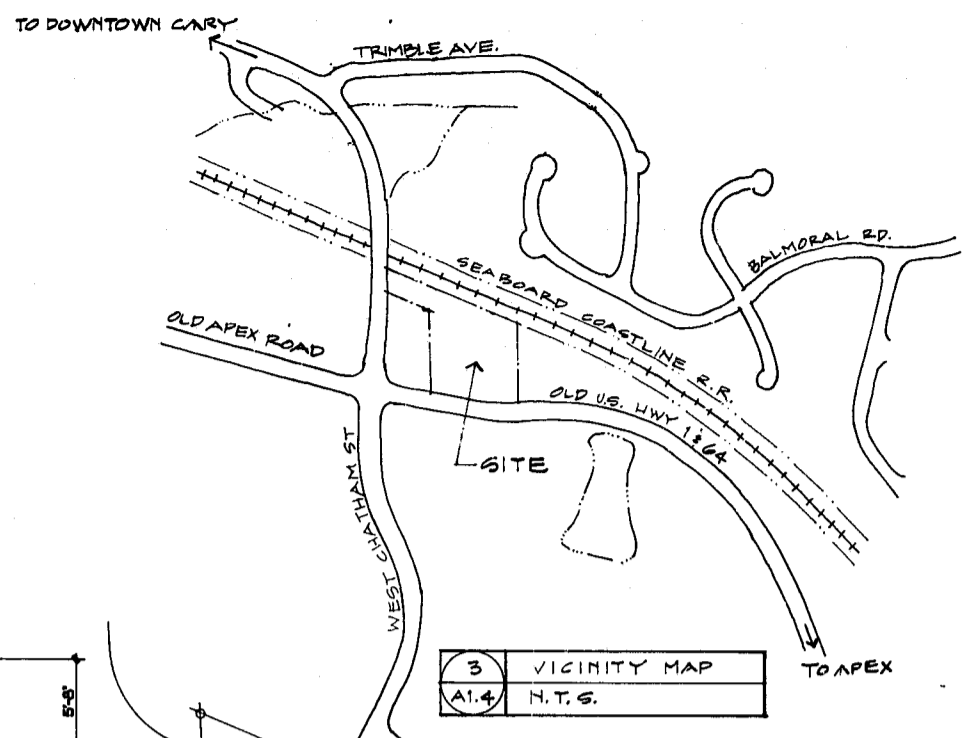

3 VICINITY MAP
A1.4 N.T.S.

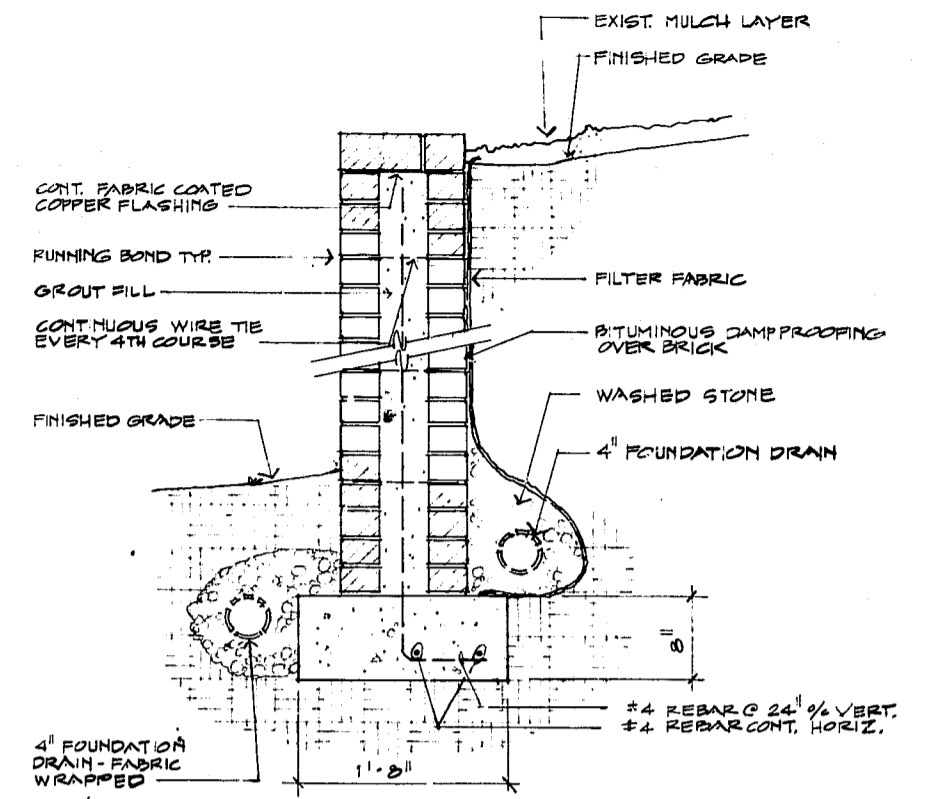

4 RETAINING WALL & DRAIN DETAIL
A1.4 1" = 1'-0"

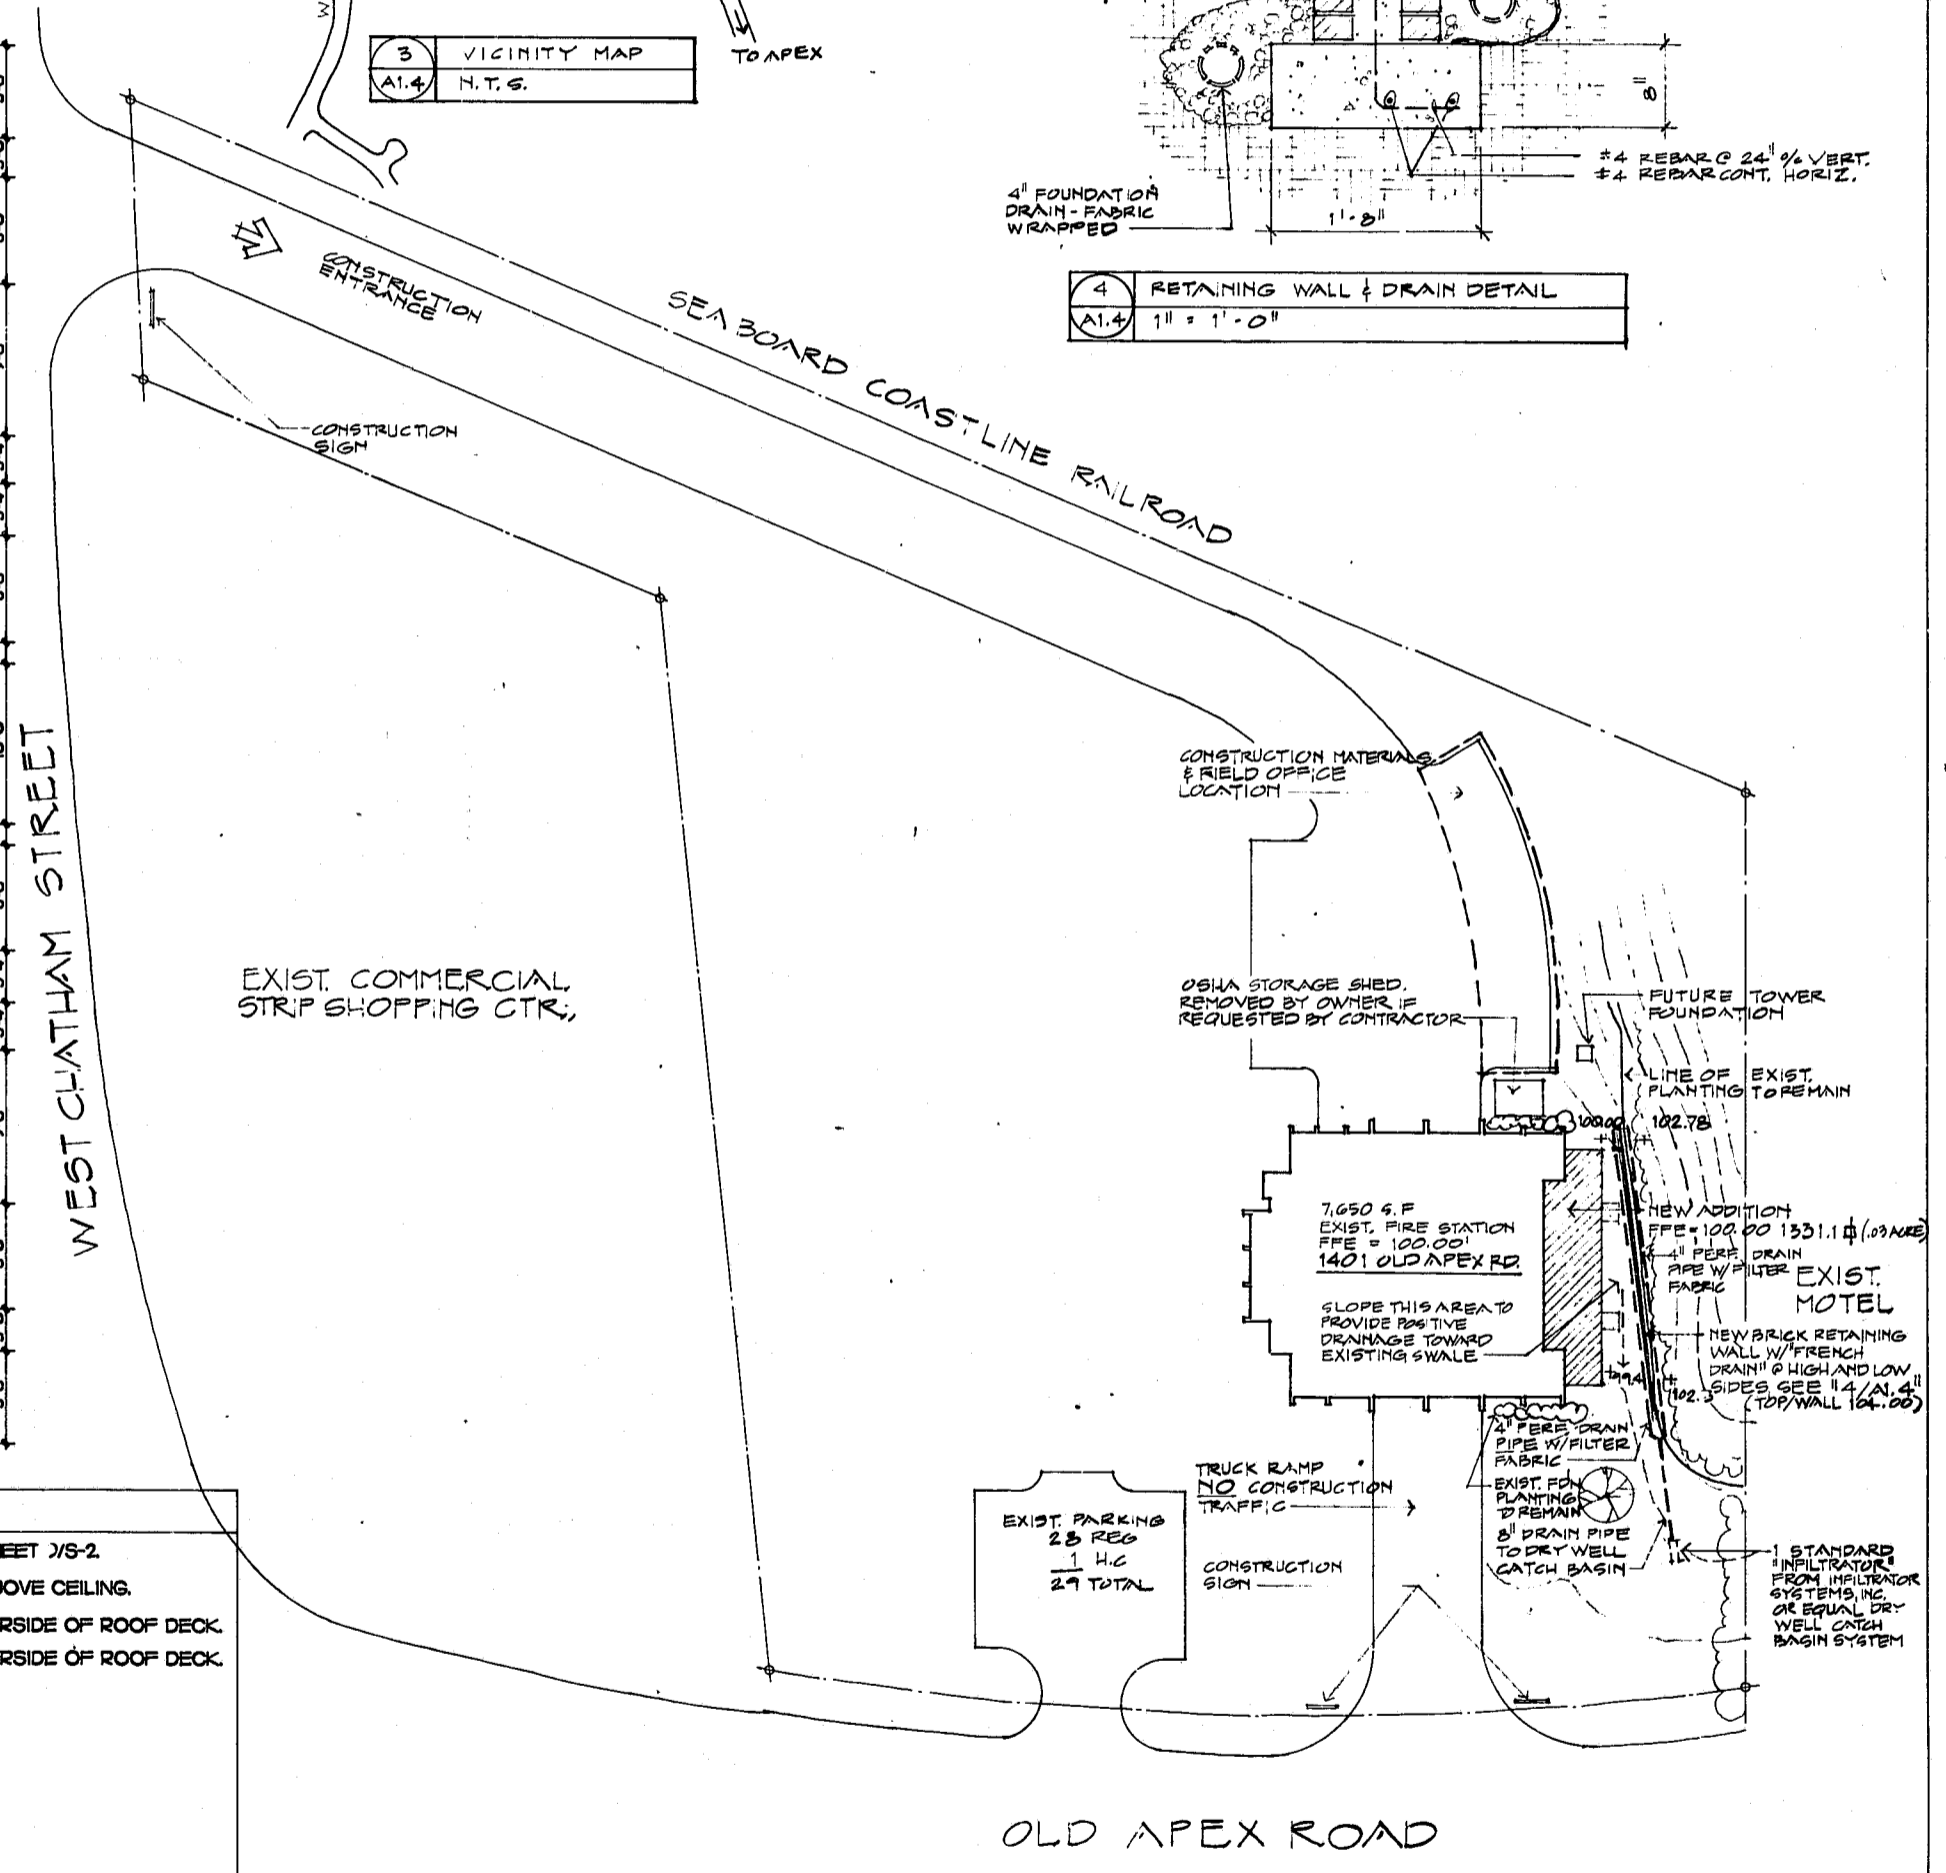

2 SITE PLAN
A1.4 1" = 10'-0"




ARCHITECTURE

PLANNING

INTERIORS

WALTER DAVIS, ARCHITECT, P.A.
601 Oberlin Road - Suite 200
Raleigh, North Carolina 27605
919-333-3727 fax no. 919-755-1771

CHARLES BROWN

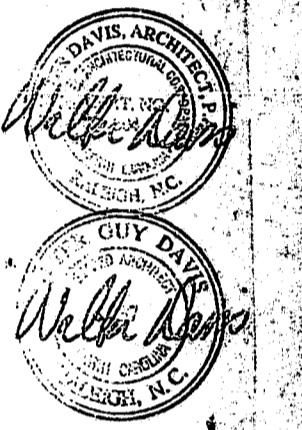

TOWN OF CARY

CARY FIRE DEPARTMENT
STATION NUMBER FOUR
RENOVATION/EXPANSION
Old Apex Road - Cary N.C.

4410

6774 ADMINISTRATIVE
PLAN APPROVAL
ISSUED FOR BIDS 6-20-94

DATE ISSUED: 6-20-94

These drawings are the property of Walter Davis, Architect, P.A. They may not be reused for any purpose without written permission.

Copyright © 1994 by Walter Davis, Architect, P.A. All rights reserved.

A-1.4