

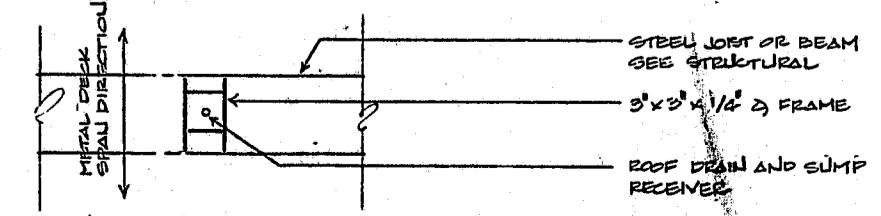


1 ROOF PLAN  
A-24  
1/8" = 1'-0"

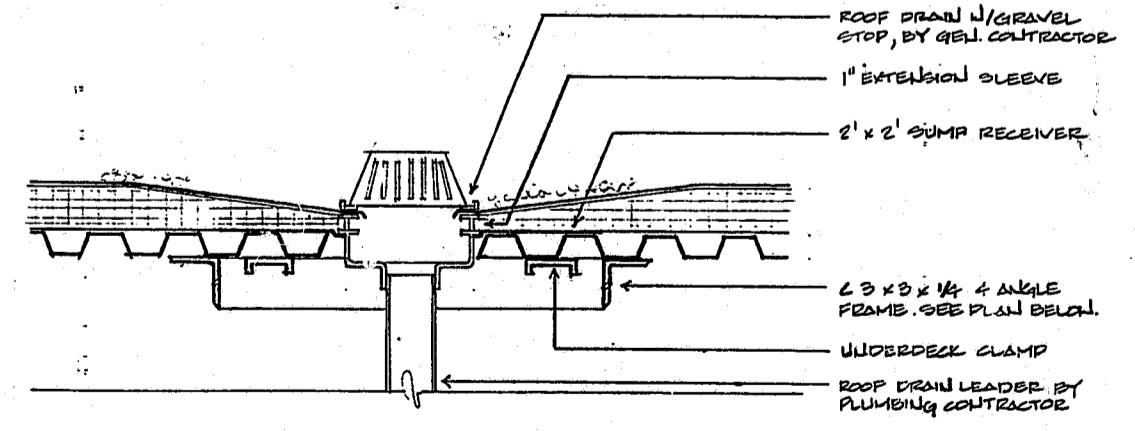

3 SECTION THRU NEW ROOF DRAIN  
A-24  
1 1/2" = 1'-0"

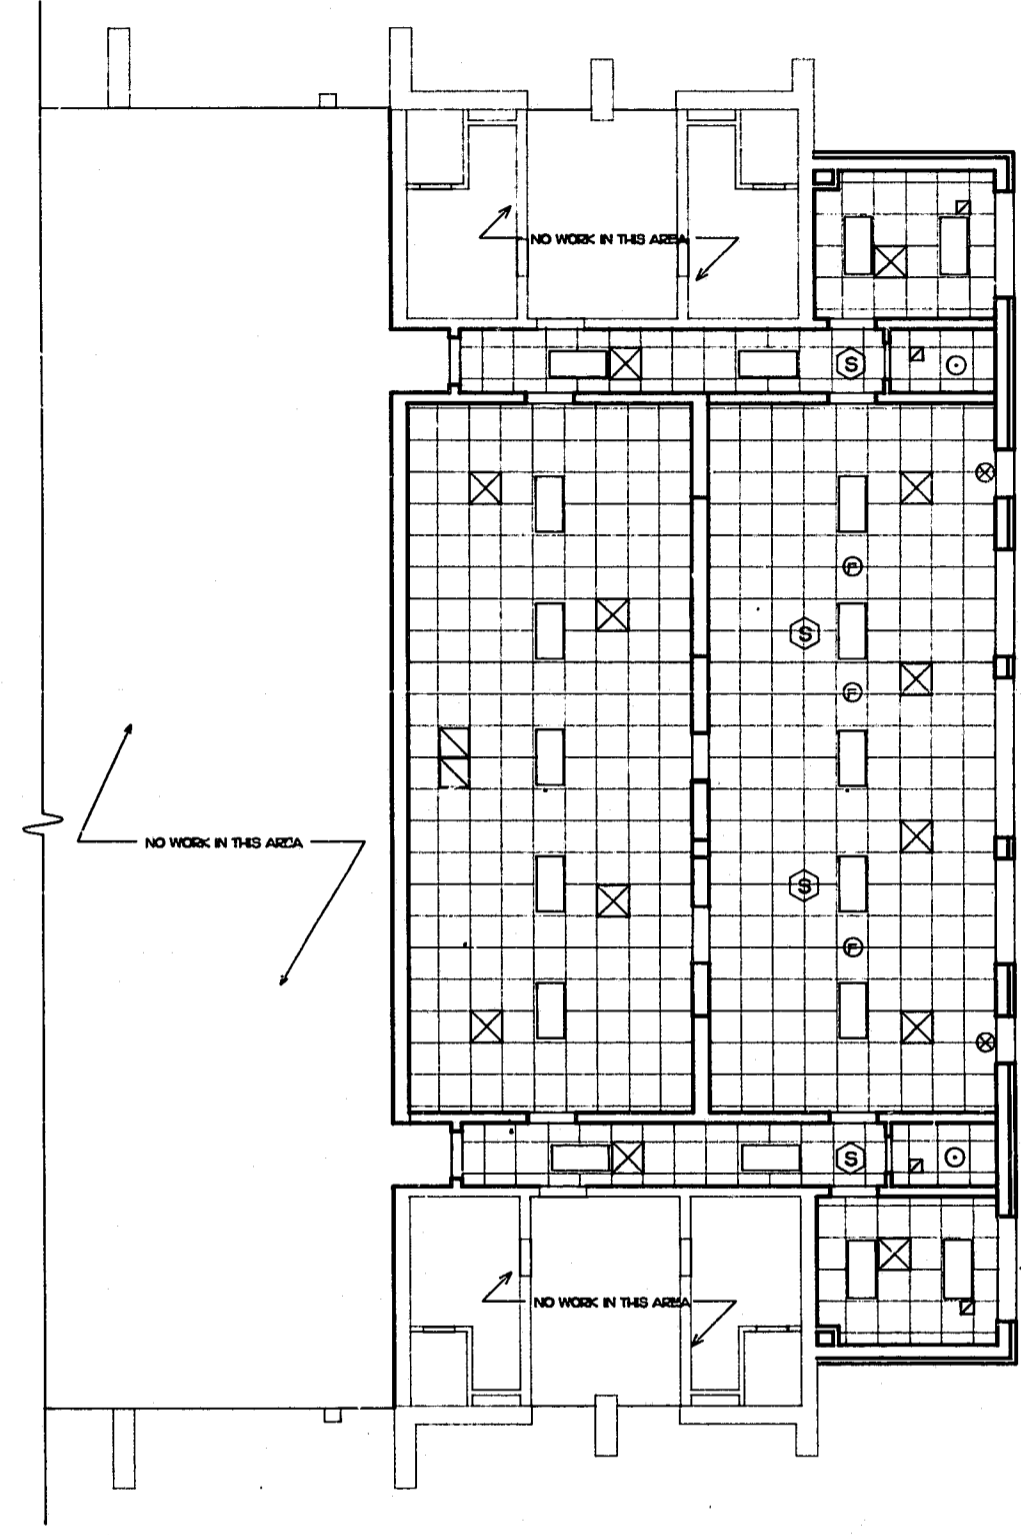

2 REFLECTED CEILING PLAN  
A-24  
1/8" = 1'-0"




LEGEND:

- ▣ ACOUSTICAL CEILING TILE
- ▣ GYPSUM CEILING / BULK-HEAD
- ⊠ SUPPLY DIFFUSER
- ⊠ RETURN / EXHAUST GRILLE
- ⊙ SPRINKLER HEAD
- ▭ 2 X 4 LIGHTING FIXTURE
- ▭ 1 X 4 LIGHTING FIXTURE
- STRIP LIGHTING FIXTURE
- RECESSED DOWNLIGHT
- ⊕ WALL MOUNTED FIXTURES
- ⊗ EMERGENCY EXIT SIGN
- ⊙ SMOKE DETECTOR
- ⊠ FIRE ALARM HORN

ARCHITECTURE  
PLANNING  
INTERIORS

WALTER DAVIS, ARCHITECT, P.A.  
601 Oberlin Road, Suite 200  
Raleigh, North Carolina 27605  
919-833-3727 fax no. 919-753-1722

CHARLES BROWN

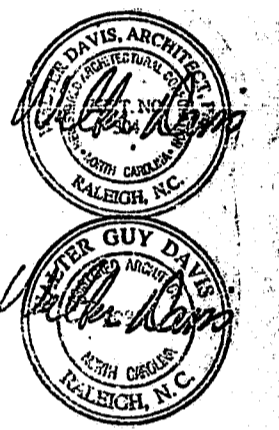

TOWN OF CARY

CARY FIRE DEPARTMENT  
STATION NUMBER FOUR  
RENOVATION/EXPANSION  
Old Apex Road - Cary N.C.

JOB NUMBER  
9410

REVISIONS:

| NO. | DATE    | DESCRIPTION     |
|-----|---------|-----------------|
| 1   | 6/20/94 | MAILED FOR BIDD |
|     |         |                 |
|     |         |                 |
DATE ISSUED: 6/20/94

These drawings are the property of Walter Davis, Architect, P.A. They may not be reused for any purpose without written permission.

Copyright © 1994 by Walter Davis, Architect, P.A. All rights reserved.

A-2.4