



**1** SIDE ELEVATION (SOUTH)  
A-3.4 1/8" = 1' - 0"

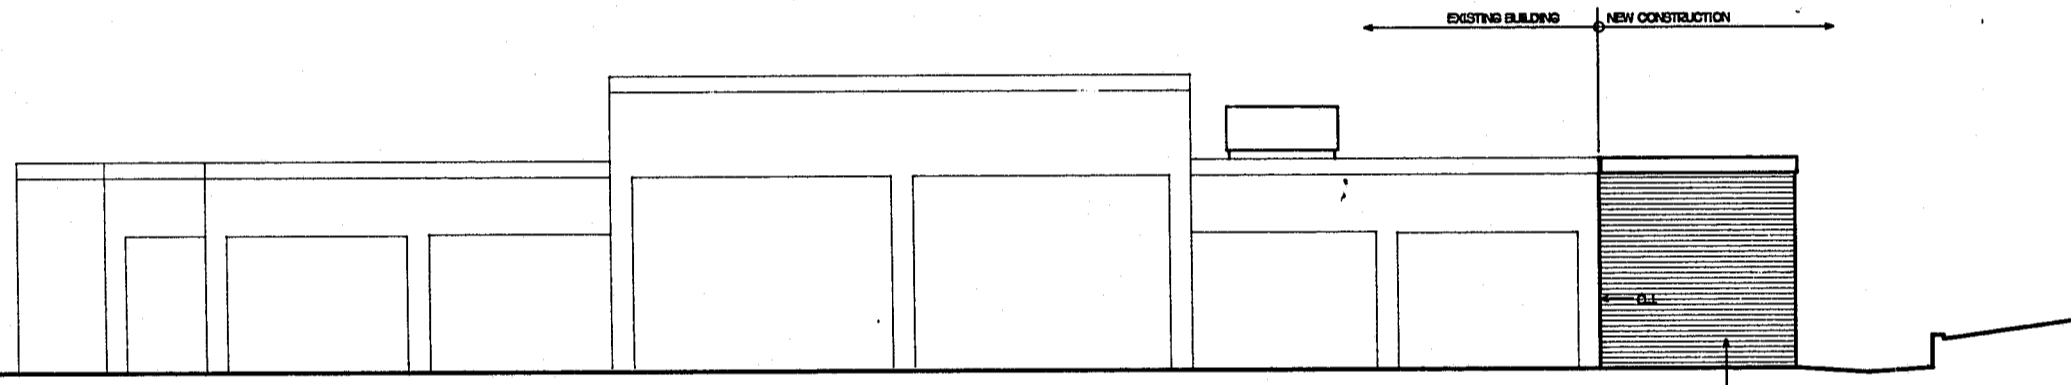

**2** FRONT ELEVATION (WEST), REAR OPP. HAND  
A-3.4 1/8" = 1' - 0"

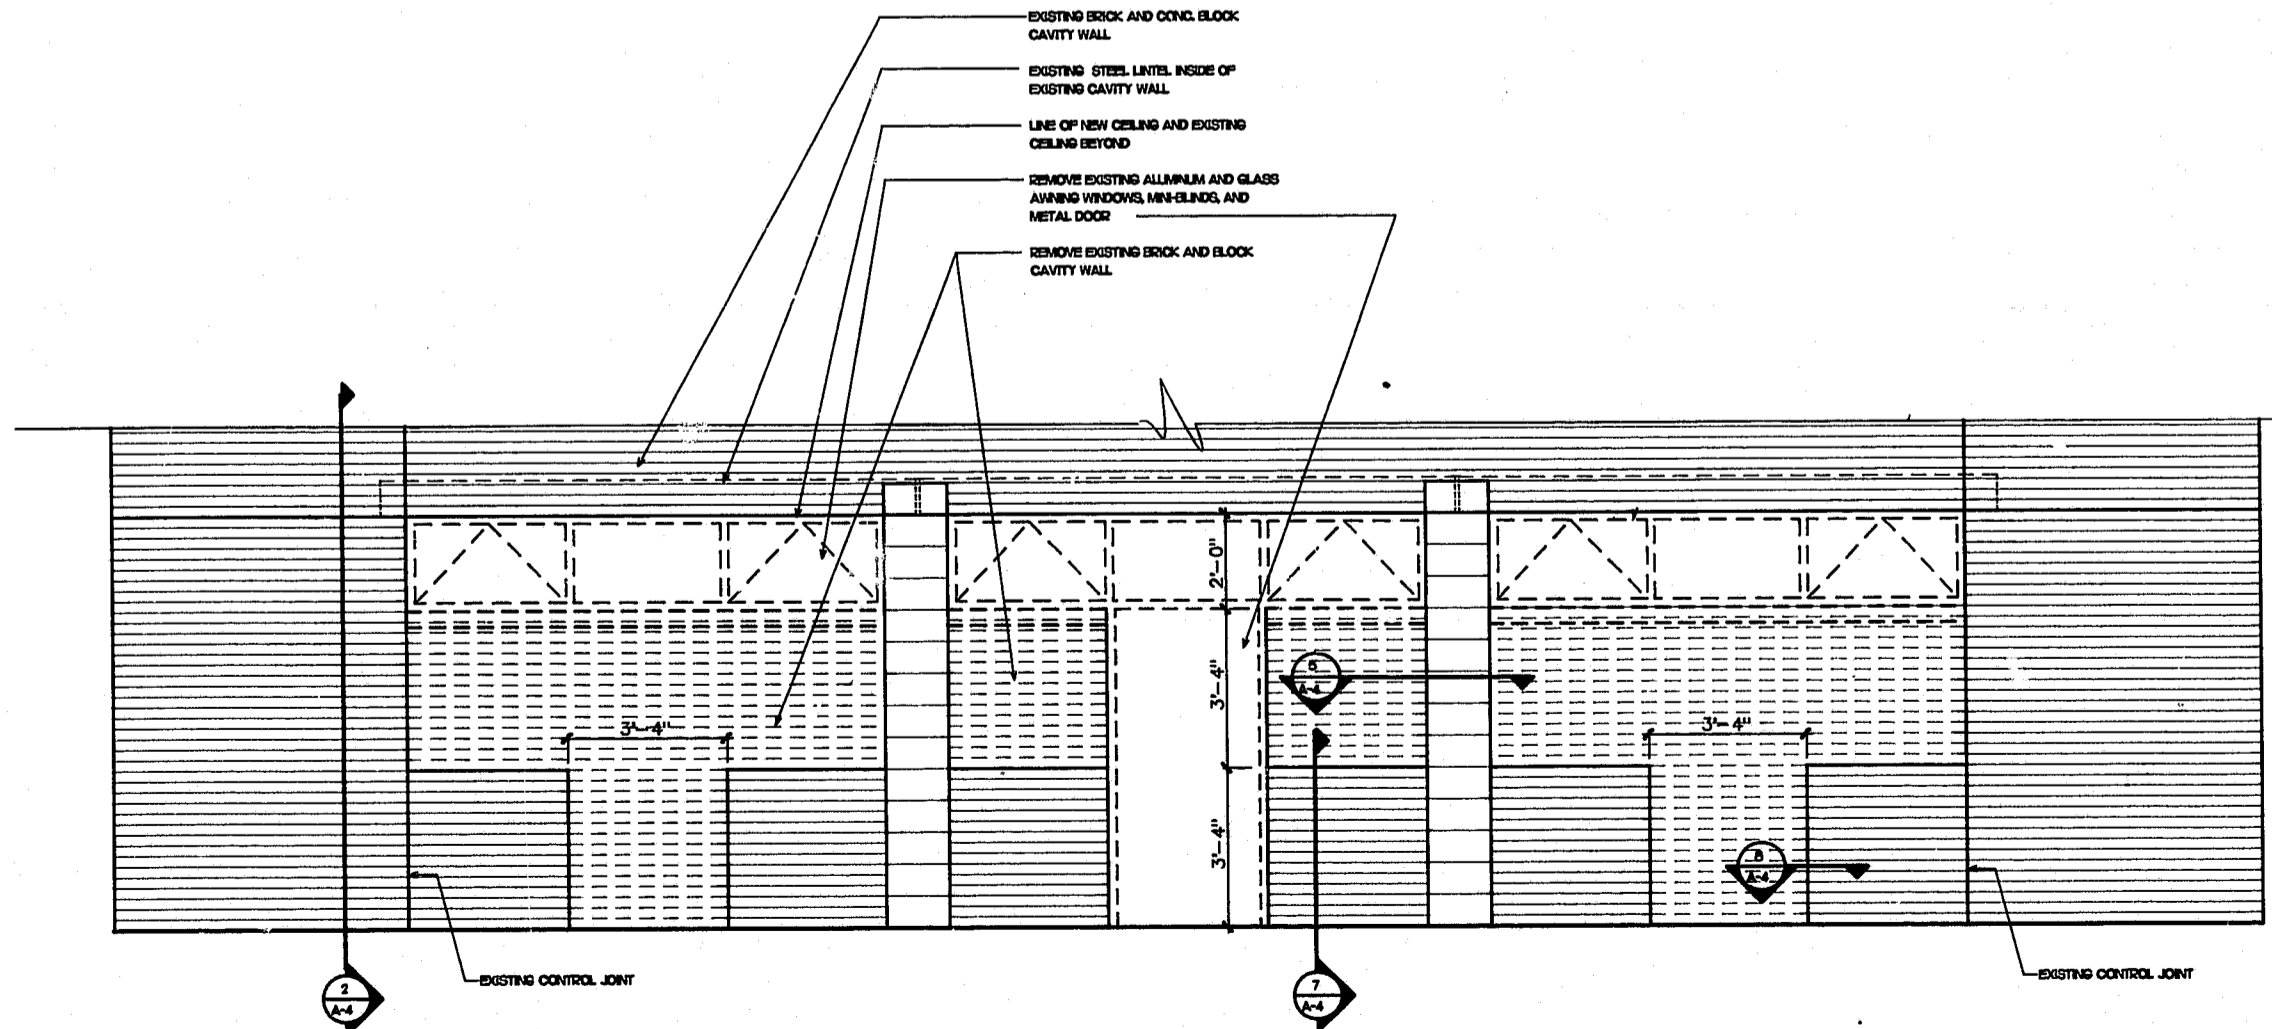

**3** INTERIOR ELEVATION  
A-3.4 3/8" = 1' - 0"

ARCHITECTURE

PLANNING

INTERIORS

WALTER DAVIS, ARCHITECT, P.A.  
601 Oberlin Road Suite 200  
Raleigh, North Carolina 27605  
919-833-3737 fax no. 919-755-1771

CHARLES BROWN



TOWN OF CARY

CARY FIRE DEPARTMENT  
STATION NUMBER FOUR  
RENOVATION/EXPANSION  
Old Apex Road - Cary N.C.

9410

4/20/07 FOR RISK 4/20/07

DATE ISSUED: 6/20/04

These drawings are the property of Walter Davis, Architect, P.A. They may not be reused for any purpose without written permission.

Copyright © 1994 by Walter Davis, Architect, P.A. All rights reserved.

A-3.4