



01 BUILDING SECTION

SCALE: 1/8" = 1'-0"

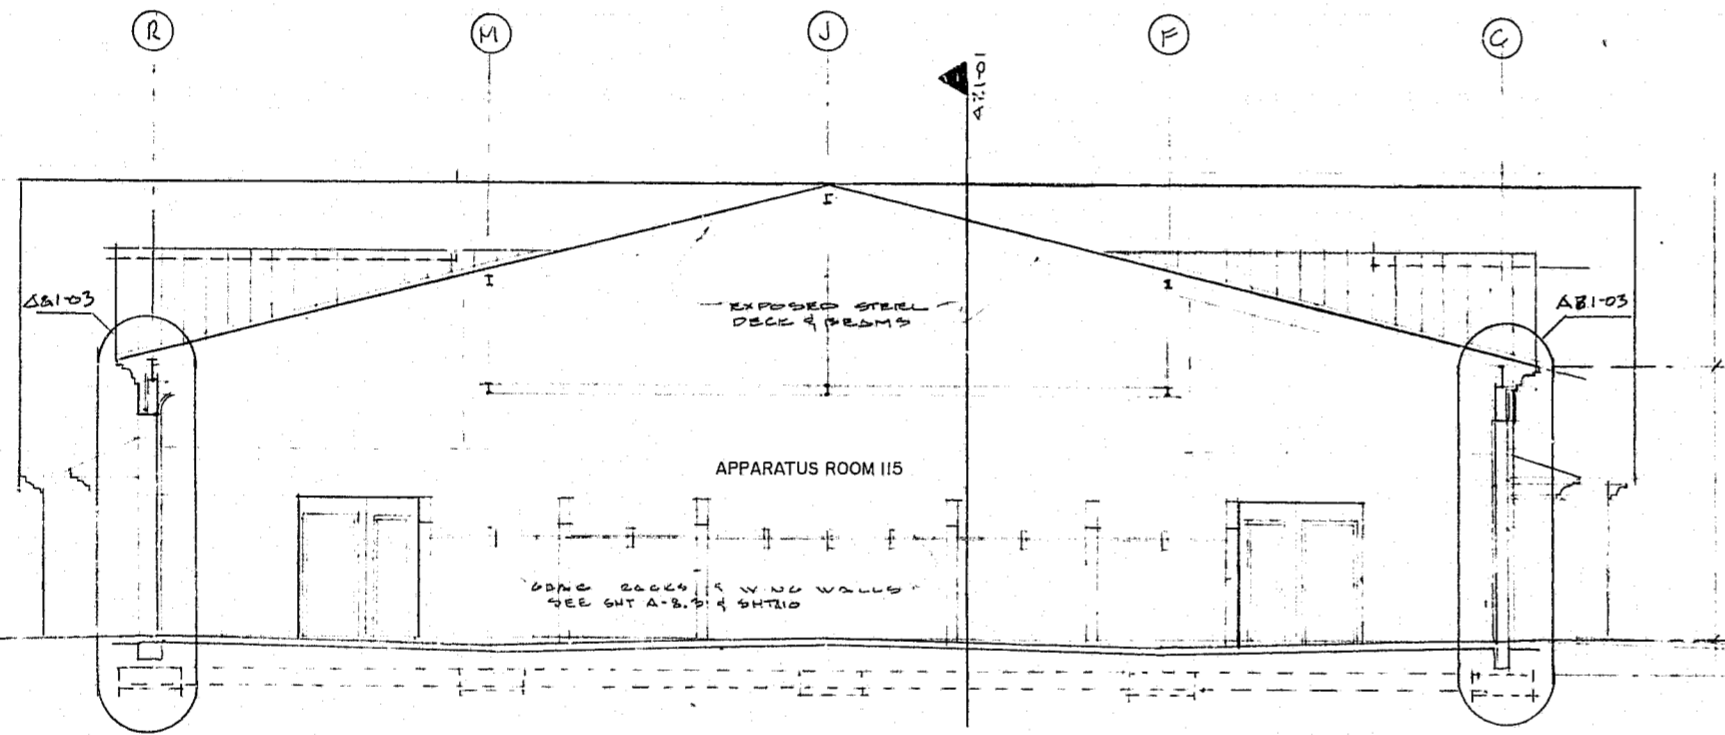


02 BUILDING SECTION

SCALE: 1/8" = 1'-0"

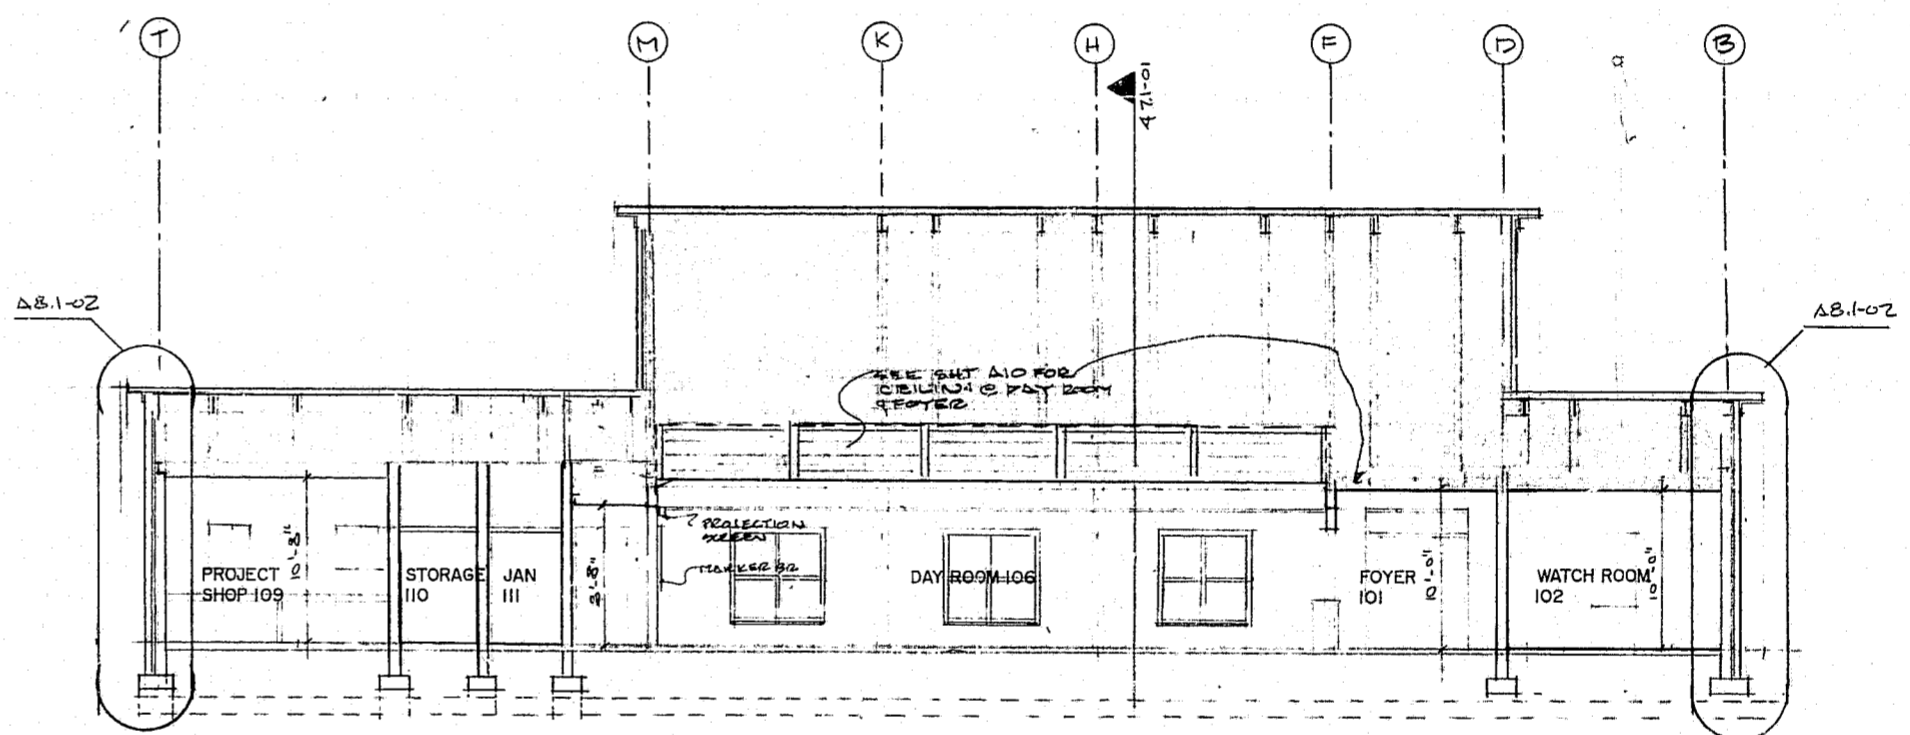


03 BUILDING SECTION

SCALE: 1/8" = 1'-0"

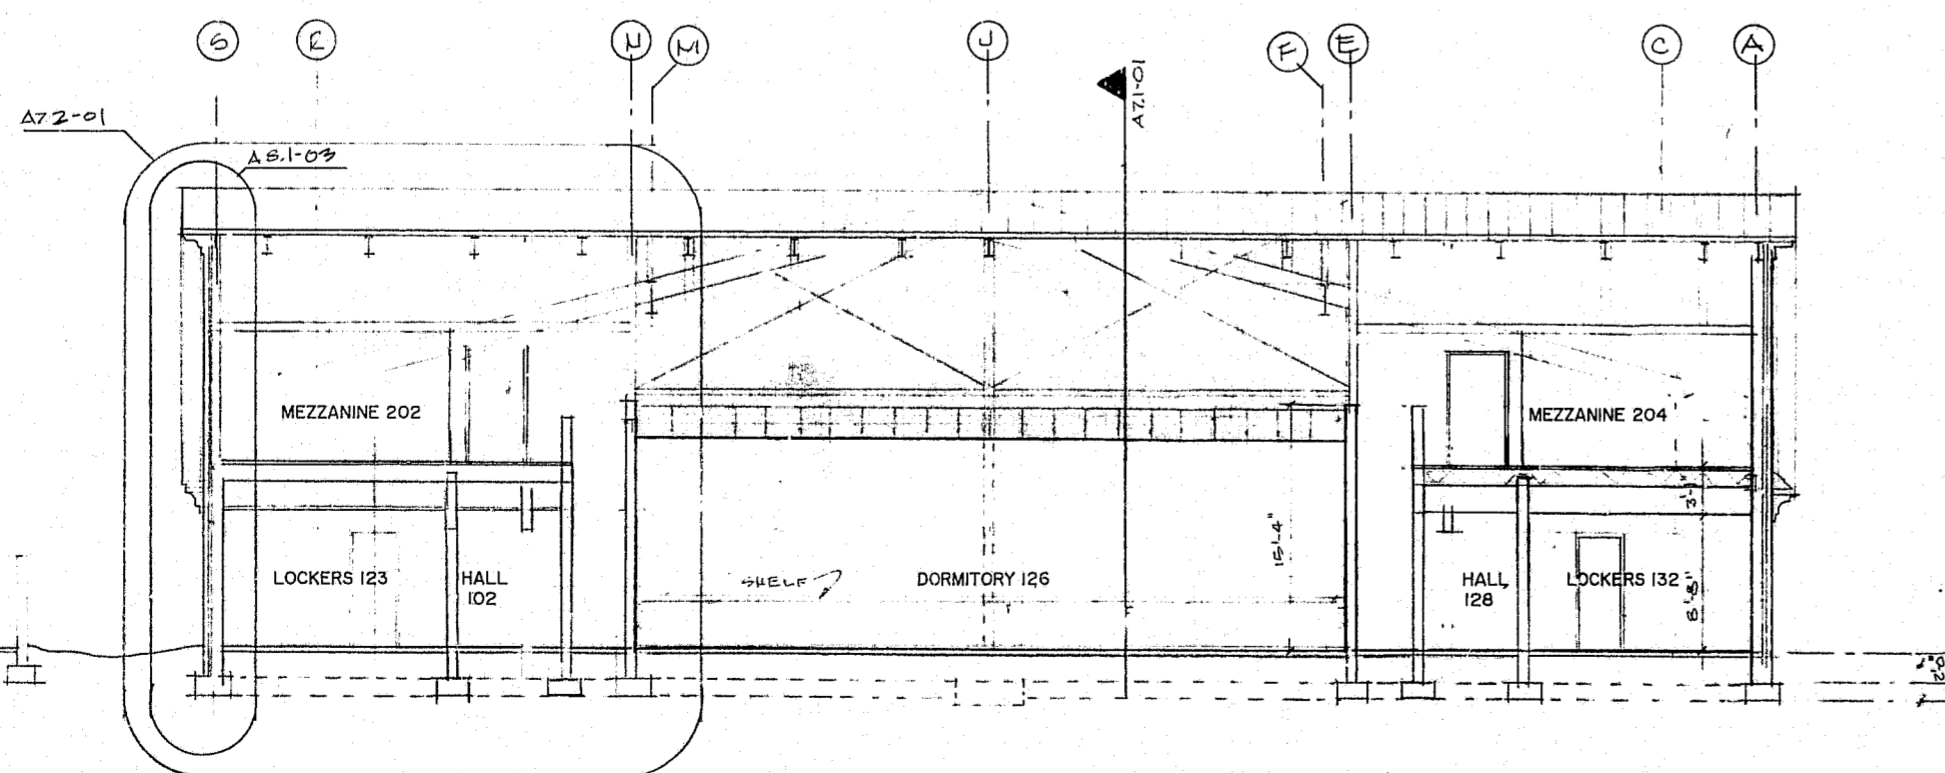



04 BUILDING SECTION

SCALE: 1/8" = 1'-0"

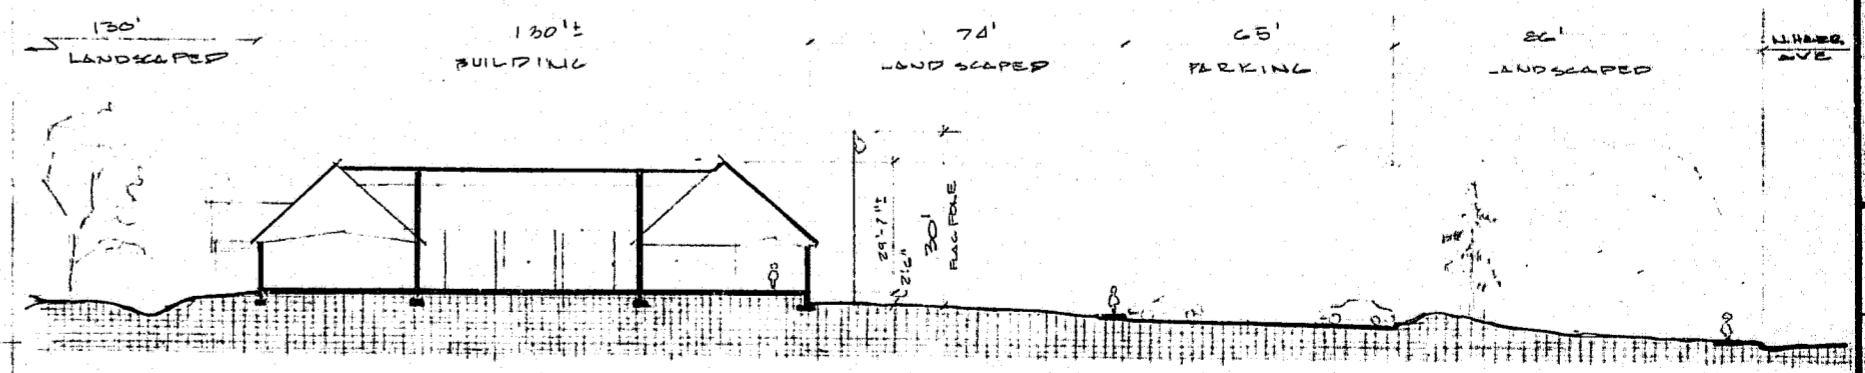

05 SITE & BUILDING SECTION.

SCALE: 1" = 30'-0"

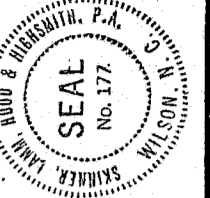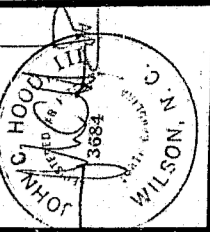

Skinner, Lamm, Hood & Highsmith PA, Architects

304 N. Goldsboro Street P.O. Box 669 Wilson, NC 27784 919/291-4127

CARY FIRE STATION NO. 1
HARRISON AVENUE
CARY, NORTH CAROLINA

DATE	DESIGN
MAR-11	J-4
DATE	DRYING

SHEET NO
A-71
 7 of 12