


INFRASTRUCTURE IMPROVEMENTS FOR CARY GLEN BOULEVARD REALIGNMENT CARY PARK P.U.D. (FORMERLY CARY GLEN P.U.D.)


CARY, N.C.

CARY PROJECT # 01-SP-031

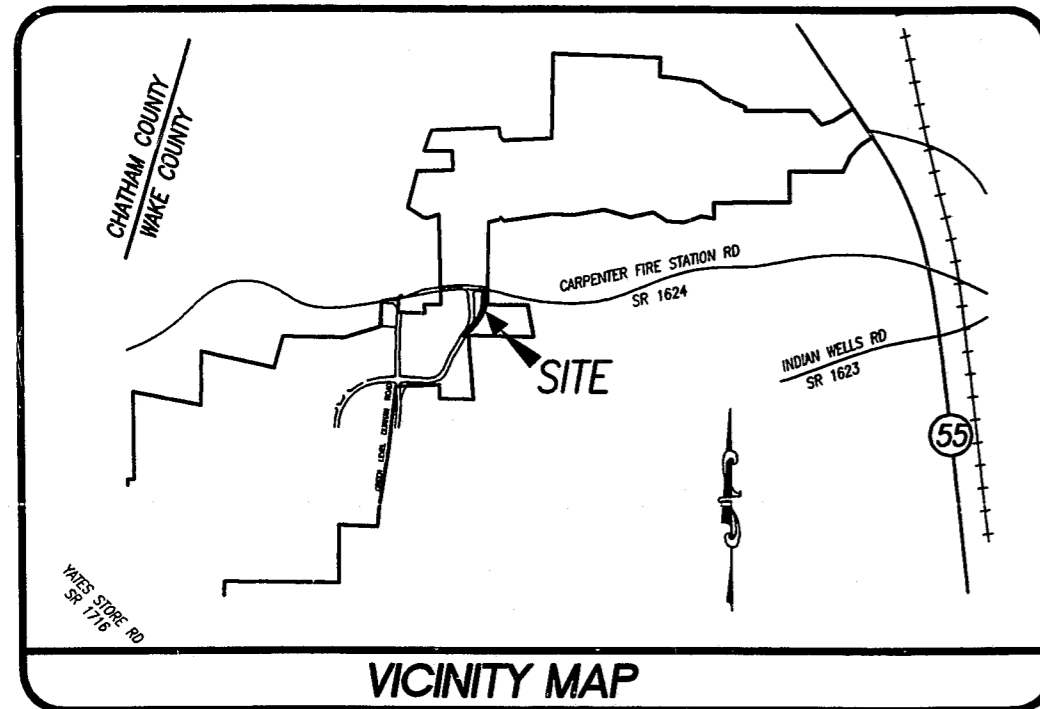

INDEX OF SHEETS	
OVERALL AND EROSION CONTROL PLAN	SHT 1
CARY GLEN BOULEVARD PLAN & PROFILE	SHT 2
CARPENTER FIRE STATION PLAN & PROFILE	SHT 3
UTILITY DETAILS	SHT 4
EROSION CONTROL AND STORM DRAINAGE DETAILS	SHT 5
ROADWAY DETAILS	SHT 6
CARPENTER FIRE STATION PAVEMENT MARKING PLAN	SHT 7

LEGEND		
DESCRIPTION	EXISTING	PROPOSED
2' CONTOUR INTERVAL	_____	_____
10' CONTOUR INTERVAL	_____	_____
PROPERTY LINE	_____	_____
ROADWAY CENTERLINE	_____	_____
RIGHT OF WAY LIMITS	_____	_____
EASEMENT LINE	_____	_____
CURB & GUTTER	_____	_____
SANITARY SEWER FACILITIES	—○—	—●—
STORM SEWER FACILITIES	—□—	—■—
WATERLINE	—X—	—X—
FIRE HYDRANT ASSEMBLY	—H—	—H—
FENCING STRUCTURE	—○—	—●—
WOODSLINE	~~~~~	~~~~~
WATERWAYS	~~~~~	~~~~~
SILT FENCING	—X—	—X—

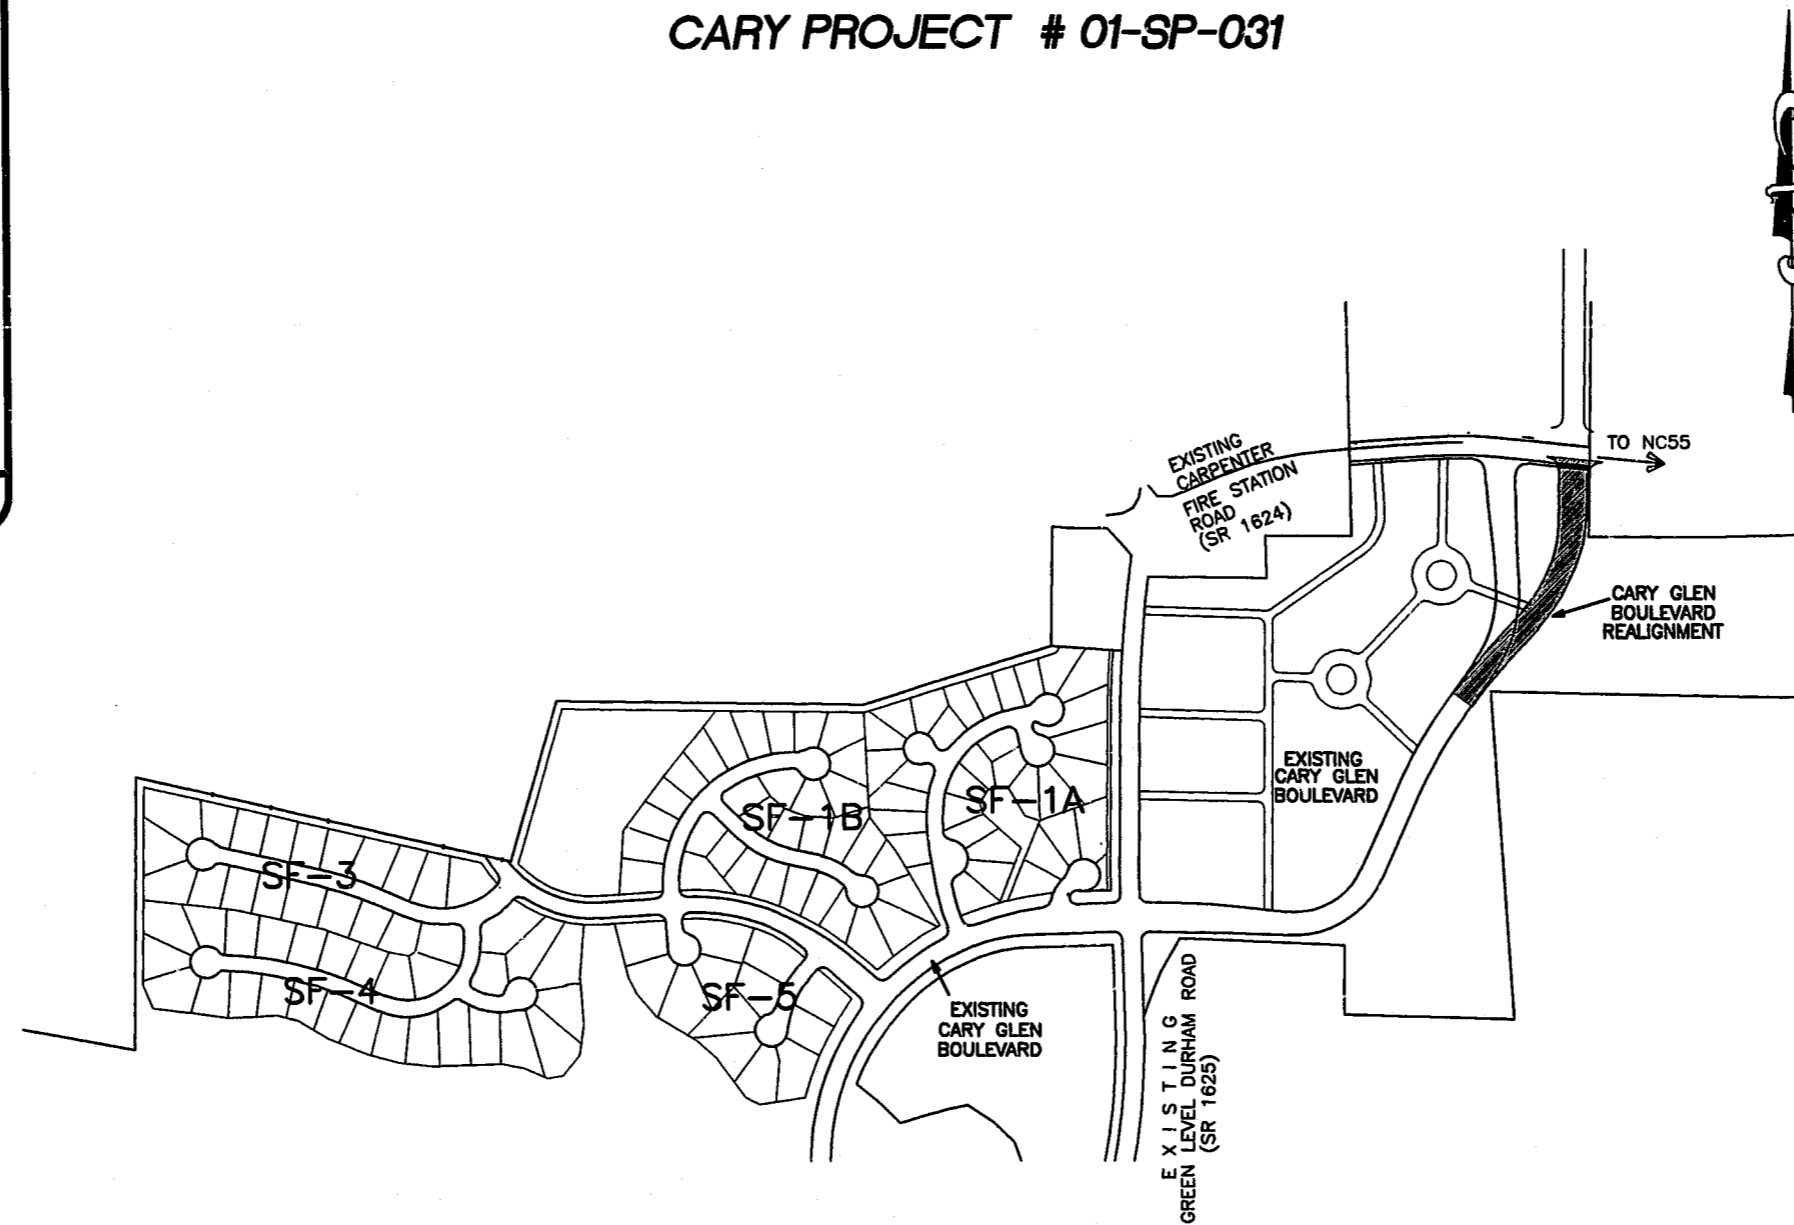

TOWN OF CARY
ENGINEERING DEPT.
REVIEWED BY: *[Signature]*
DATE: 6/13/01

OWNER

**PANTHER CREEK - RALEIGH LIMITED PARTNERSHIP
C/O EAST WEST PARTNERS MANAGEMENT COMPANY
190 FINLEY GOLF COURSE ROAD
CHAPEL HILL, N.C. 27716**

(919) 929-0600
FAX (919) 967-0950

JT INC
JERRY TURNER & ASSOCIATES, INC.

Landscape Architecture
Land Planning
Environmental Design

905 Jones Franklin Road
Raleigh, North Carolina 27606
(919) 851-7150 fax (919) 851-7547

277 S.E. 5th Avenue
Delray Beach, Florida 33483
(561) 276-0453 fax (561) 272-7593

WR
WITHERS & RAVENEL

PREPARED BY:

**WITHERS & RAVENEL
ENGINEERING & SURVEYING, INC.**

111 MacKENAN DRIVE
CARY, NORTH CAROLINA 27511

TELEPHONE: OFFICE (919) 489-6849
FAX No. (919) 487-0908

01-SP-031

APPROVED

BY: *[Signature]* DATE: 5/7/01

BY: *[Signature]* DATE: 5/21/01

TOWN OF CARY
DEVELOPMENT REVIEW GROUP

DEVELOPER

**EAST WEST PARTNERS MANAGEMENT COMPANY
190 FINLEY GOLF COURSE ROAD
CHAPEL HILL, N.C. 27716**

(919) 929-0600
FAX (919) 967-0950

K:\0101-0201\0201\COVER.dwg, 06/14/2001 12:37:20 PM, WITHERS & RAVENEL ENGINEERING, INC.