



CURVE TABLE						
CURVE	LENGTH	RADIUS	TANGENT	CHORD	BEARING	DELTA
C9	131.88	350.00	66.73	131.10	N63°53'53"E	21°35'20"

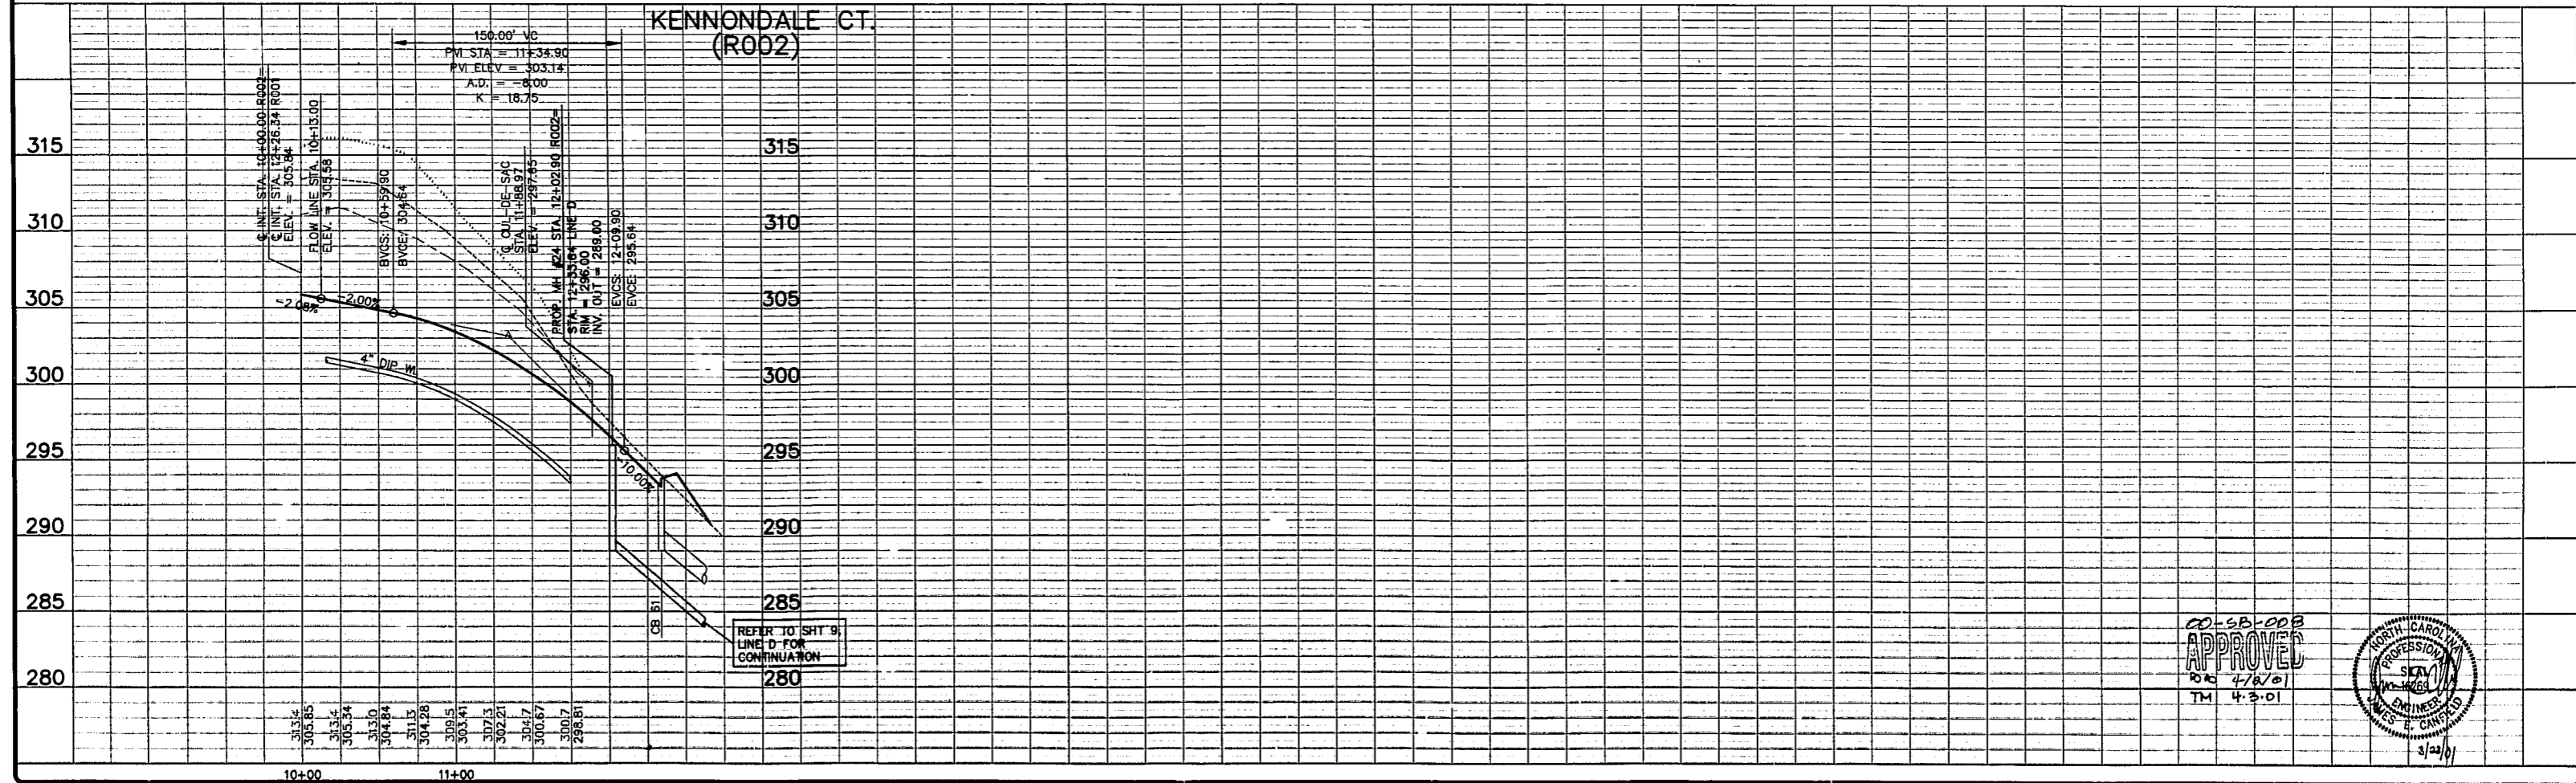

CO-58-008  
**APPROVED**  
Rd 4/2/01  
TM 4.3.01

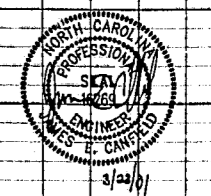

**WITHERS & RAVENEL Engineering & Surveying, Inc.**  
111 MacKenan Drive · Cary, N.C. 27511  
919-469-3340 FAX 919-467-6008

No.	Description	Date	By
A	100 1st REVIEW COMMENTS	12/1/00	GAS
B	100 2nd REVIEW COMMENTS	1/12/01	GAS
C	100 FINAL APPROVAL	3/22/01	GAS

**CARY PARK P.U.D.**  
PARCELS SF-7 AND SF-8b

**R002 PLAN & PROFILE**

Designer WAR	Scale 1"=5' Vert. 1"=50' Horiz.	Sheet No. 5
Drawn By GAS	Date 10/27/00	of
Checked By J.E.C.	Job No. 00268	