
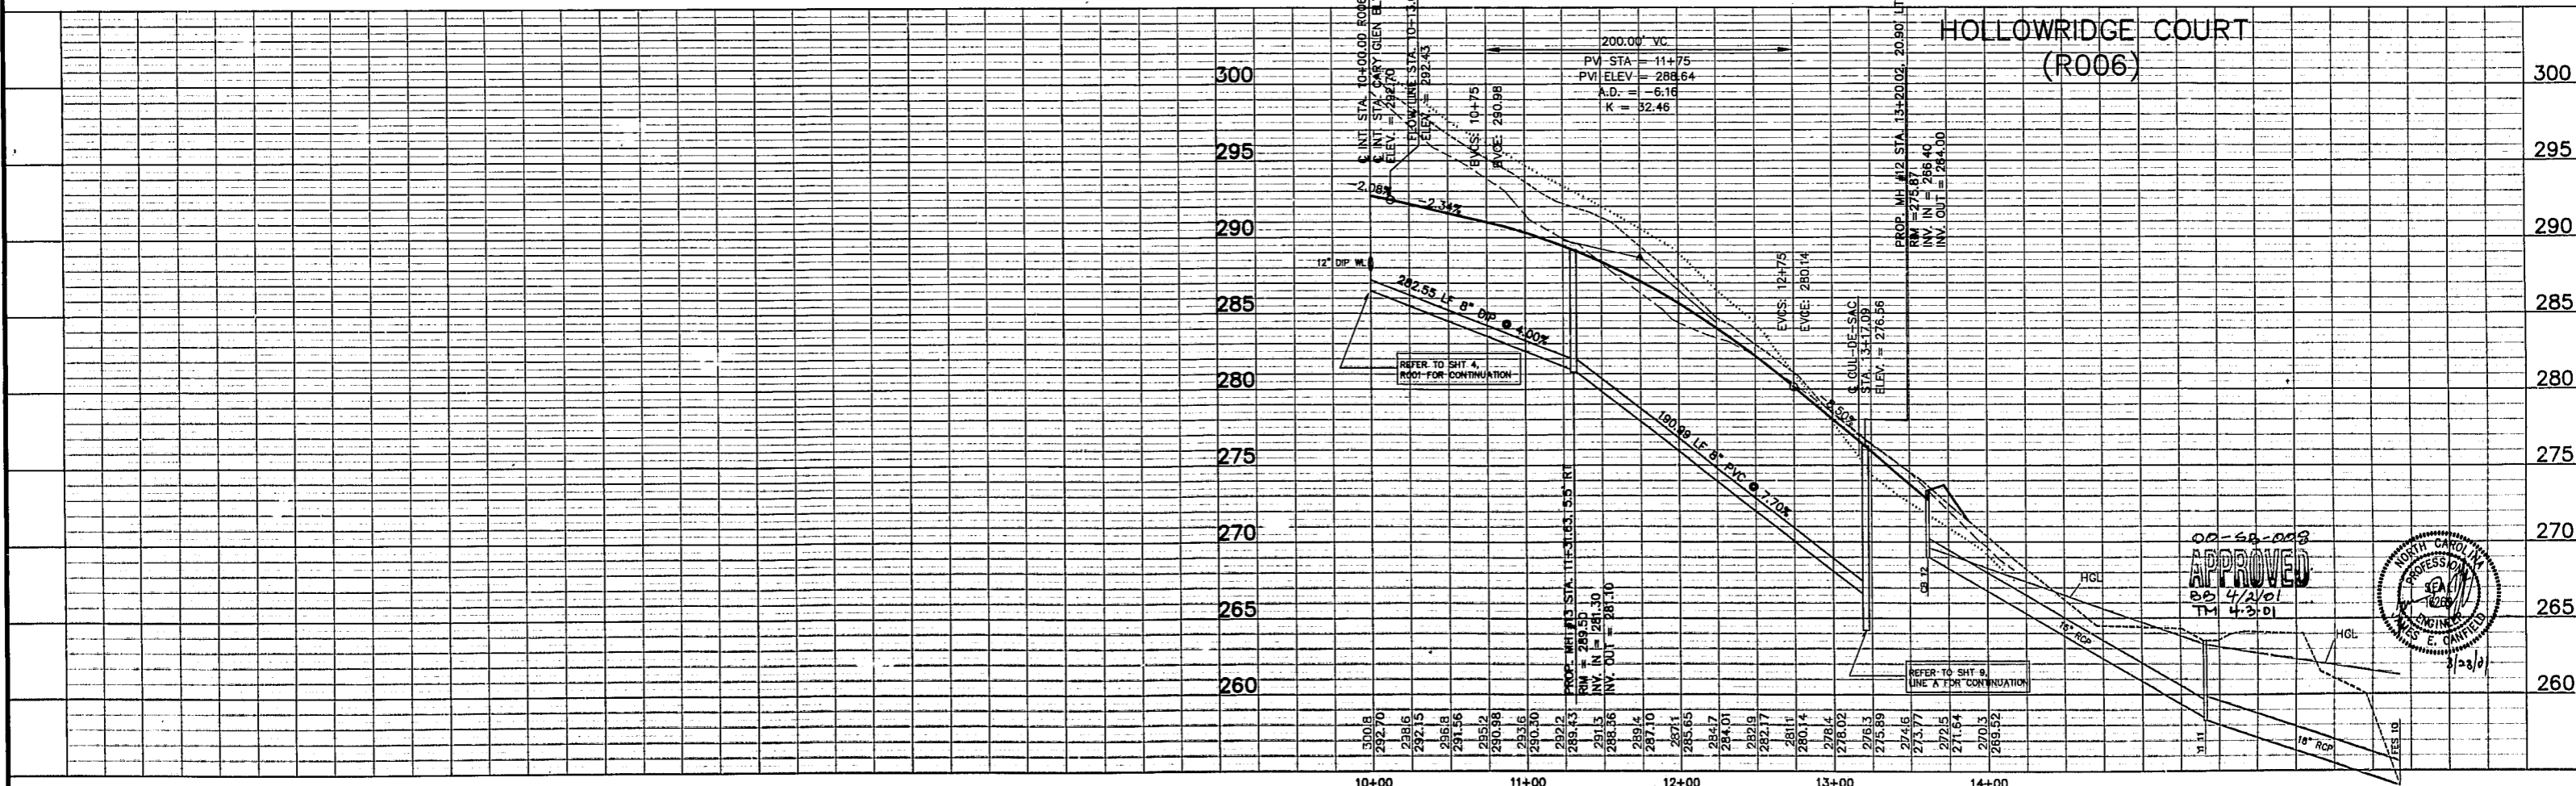


WITHERS & RAVENEL Engineering & Surveying, Inc.

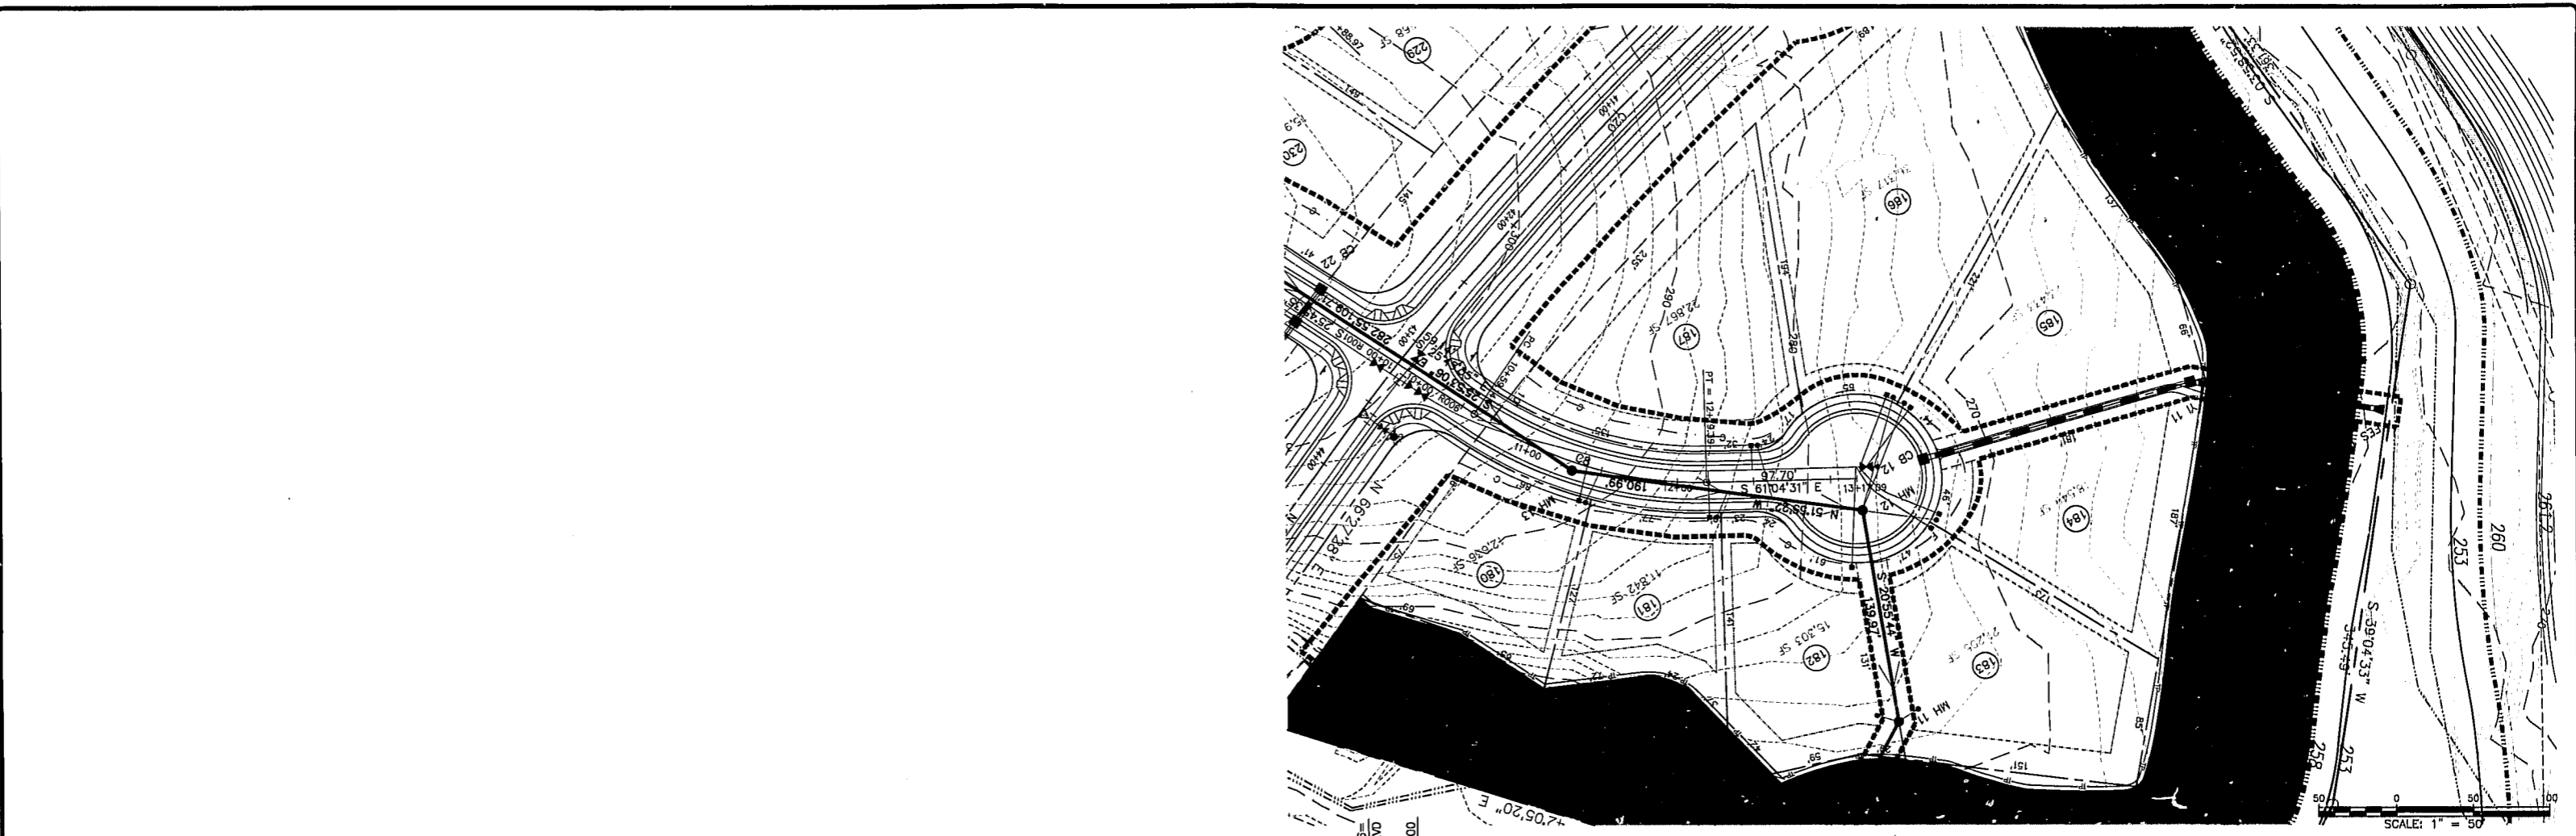

WITHERS & RAVENEL Engineering & Surveying, Inc.
 280 111 MacKenan Drive Cary, N.C. 27511
 919-469-3340 FAX 919-467-6008

Revisions			
No.	Description	Date	By
A	1st REVIEW COMMENTS	12/1/00	GAS
B	2nd REVIEW COMMENTS	1/12/01	GAS
C	FINAL APPROVAL	3/22/01	GAS

CARY PARK P.U.D.
 PARCELS SF-7 AND SF-8b

R006 PLAN & PROFILE

Designer: W&R
 Drawn By: GAS
 Checked By: JEC
 Scale: 1"=5' Vert., 1"=50' Horiz.
 Date: 10/27/00
 Job No.: 00268

Sheet No. **7**
 of

