



IMPROVEMENTS FOR CARY GLEN LAKE AND DAM

INCLUDING CARY GLEN BOULEVARD ROADWAY LAKE FILL AND CULVERT

CARY, N.C.
FEBRUARY 12, 1998

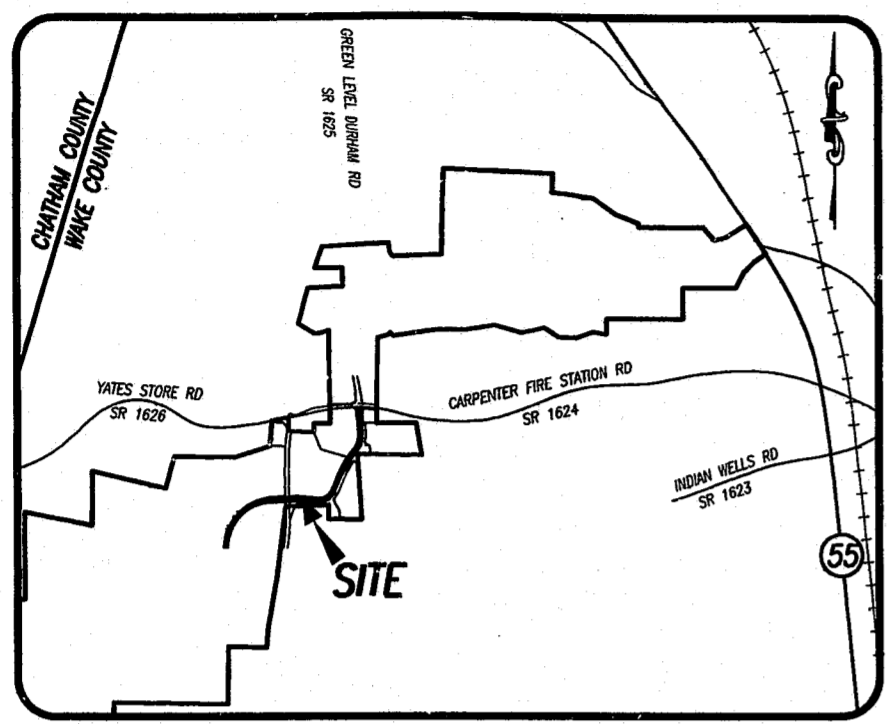

VICINITY MAP
1" = 2000'

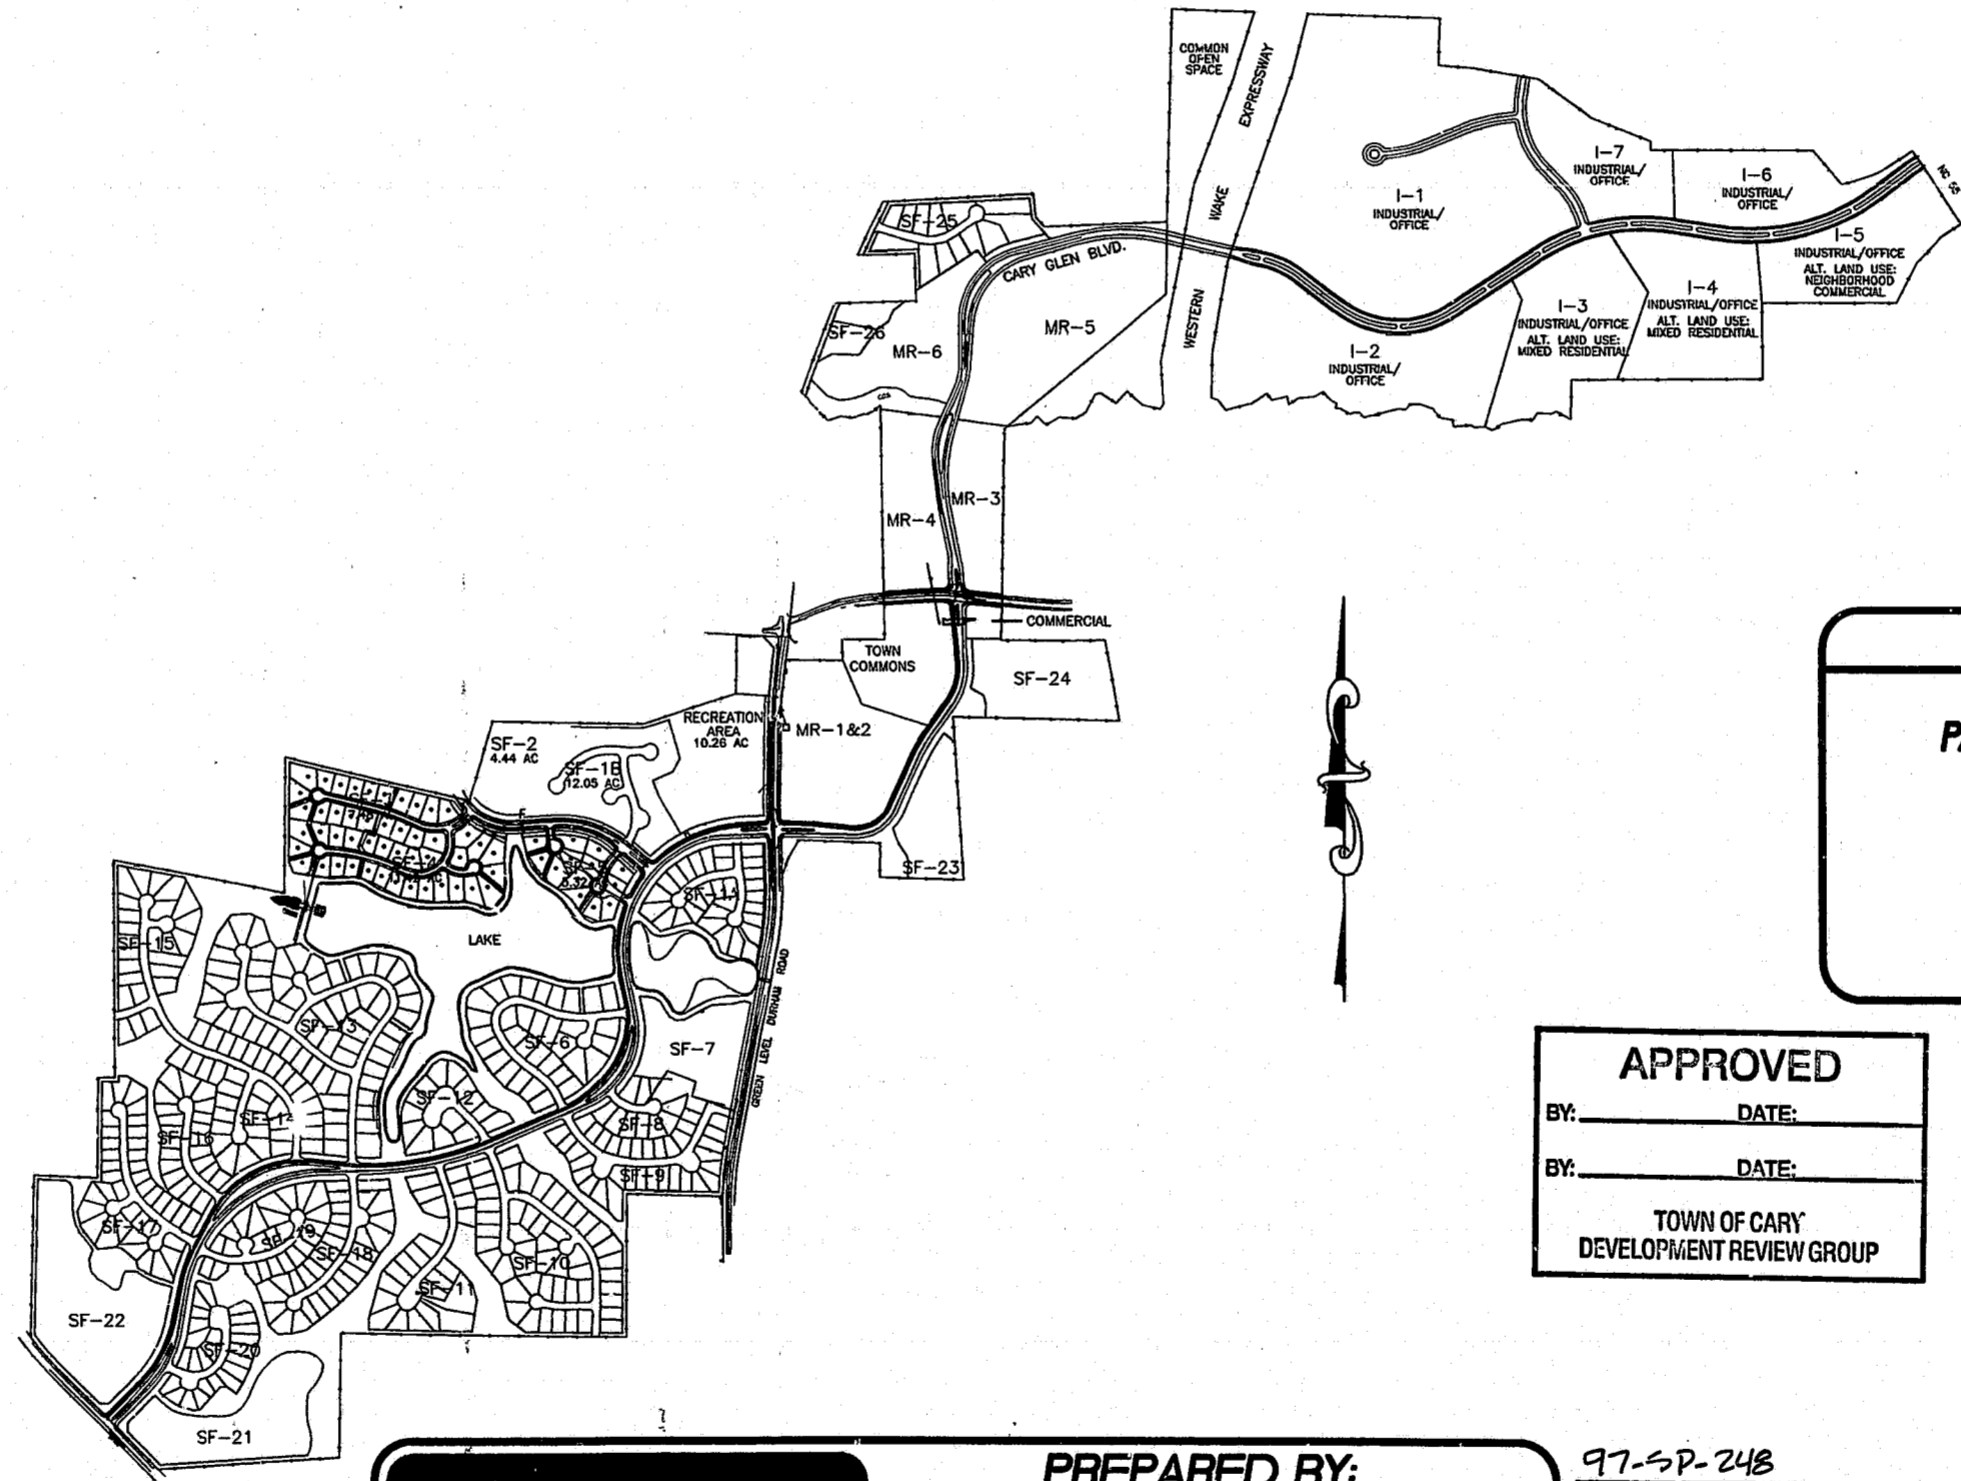

INDEX OF SHEETS	
SITE AND BORROW AREAS	SHT L-1
LAKE GRADING AND CARY GLEN BOULEVARD LAKE FILL	SHT L-2
SECTIONS	SHT L-3
BOX CULVERT STRUCTURAL	SHT BX-1 - BX-3
DAM EMBANKMENT GRADING AND EROSION CONTROL	DM-1
DAM PLAN AND PROFILE	DM-2
DAM CROSSSECTIONS	SHT DM-3 - DM-6
SPILLWAY STRUCTURAL PLANS	SHT DM-7 - DM-10
SPILLWAY PLAN & PROFILE	SHT DM-11
INTAKE STRUCTURE - DIMENSIONAL REQUIREMENTS	SHT DM-12
EROSION CONTROL AND SITE DETAILS	SHT DM-13
SPILLWAY FOUNDATION & CUTOFF DETAILS	SHT DM-14
LAKE GRADING EROSION CONTROL PLAN	SHT EC-1
EROSION CONTROL DETAILS	SHT EC-2
CLEARING, GRUBBING AND EROSION CONTROL	SHT EC-1A
EROSION CONTROL DETAILS	SHT EC-2A
RISER BASIN #1	SHT EC-3
RISER BASIN #2	SHT EC-4

OWNERS

PANTHER CREEK - RALEGH LIMITED PARTNERSHIP, LLC
c/o ATLANTIC GULF COMMUNITIES, DEVELOPER
1000 PARK 40 PLAZA
SUITE 300
DURHAM, N.C. 27718
(919) 547-7252

APPROVED

BY: _____ DATE: _____

BY: _____ DATE: _____

TOWN OF CARY
DEVELOPMENT REVIEW GROUP

STRUCTURAL ENGINEERS - DAM

MORRISON - SULLIVAN ENGINEERS
619 OBERLIN ROAD, SUITE 200
RALEIGH, N.C. 27605
PHONE (919) 828-2880

CIVIL ENGINEERS - EROSION CONTROL

HUGH J. GILLEECE AND ASSOCIATES
875 WALNUT STREET, SUITE 350
CARY, N.C. 27511
PHONE (919) 469-1101
FAX (919) 460-7637

PREPARED BY:

WITHERS & RAVENEL
ENGINEERING & SURVEYING, INC.
111 MacKENAN DRIVE
CARY, NORTH CAROLINA 27511
TELEPHONE: OFFICE (919) 469-3340
FAX No. (919) 467-6008

97-SP-248

APPROVED

BY: JCC DATE: 02/28/97

BY: J. MITCHELL DATE: 3-2-98

TOWN OF CARY
DEVELOPMENT REVIEW GROUP

CONSTRUCTION PLANS

STRUCTURAL ENGINEERS - BOX CULVERTS

STEWART ENGINEERING
P.O. BOX 345
CHAPEL HILL, N.C. 27515
PHONE (919) 942-1112
FAX (919) 942-8161

FOR CONSTRUCTION