



1 PARTIAL CULVERT PLAN VIEW 1/8" = 1'-0"

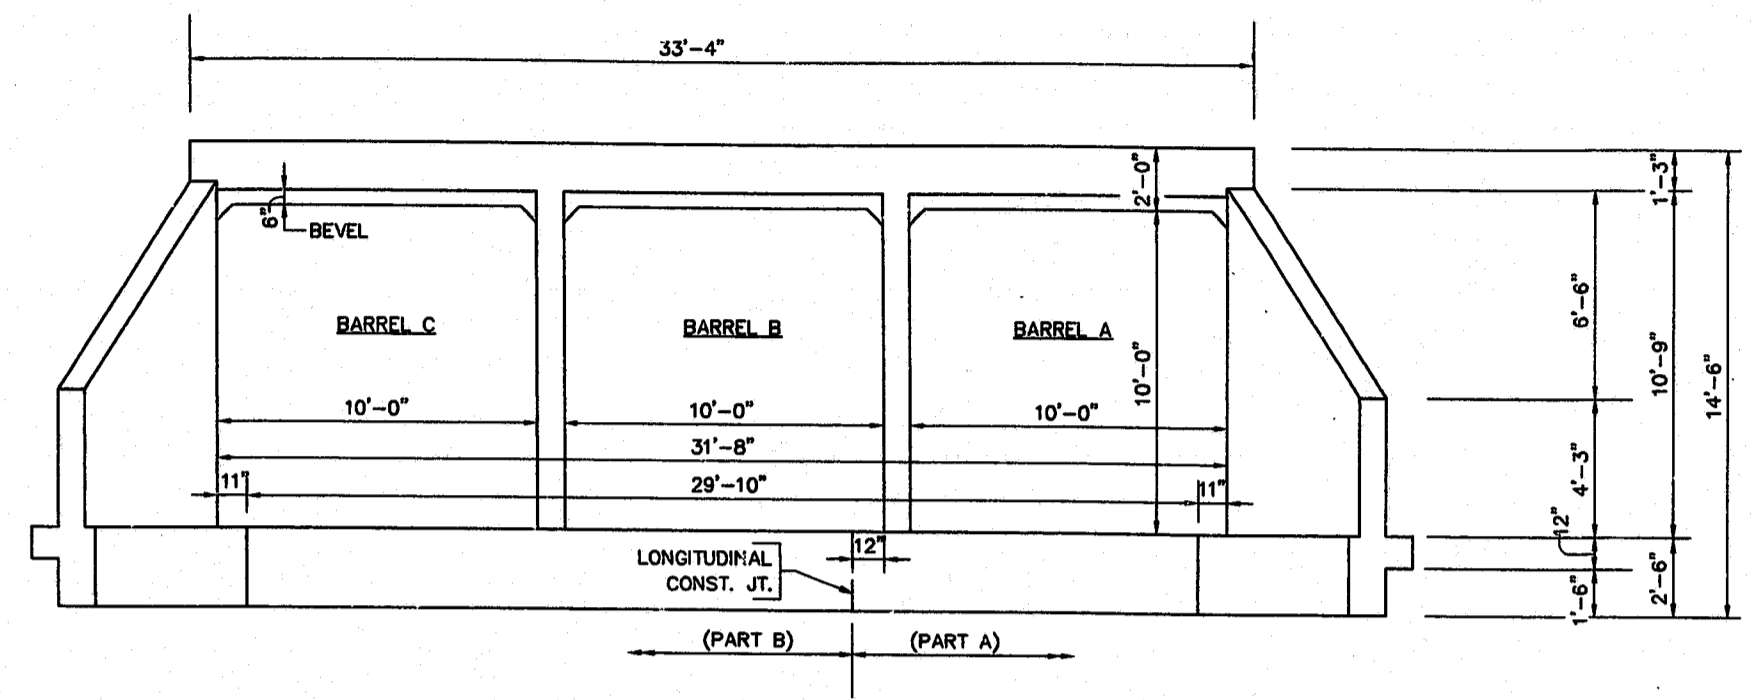

2 INLET/OUTLET END ELEVATION - NORMAL TO SKEW 1/8" = 1'-0"

FOR CONSTRUCTION

APPROVED
3-2-98
TM 3-2-98

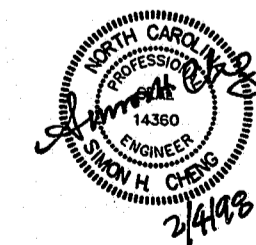

SE
Stewart
ENGINEERING
P.O. BOX 12054
RTP, NORTH CAROLINA 27709
(919) 380-8750 PHONE
(919) 380-8752 FAX

DWG. S2

WR WITHERS & RAVENEL Engineering & Surveying, Inc.
111 MacKanan Drive Cary, N.C. 27511
919-469-3340 FAX 919-467-8008

Revisions			
No.	Description	Date	By

CARY GLEN LAKE AND DAM
CARY, NORTH CAROLINA

CULVERT STRUCTURE LAYOUT & NOTES

Designer: SMC	Scale: 1/8" = 1'	CAD File
Drawn By: LP	Date: 2/4/98	Sheet No. BX-2
Checked By: SMC	Job No. 97-105	of