




PLAN - INTAKE STRUCTURE
SCALE: 1/8" = 1'-0"

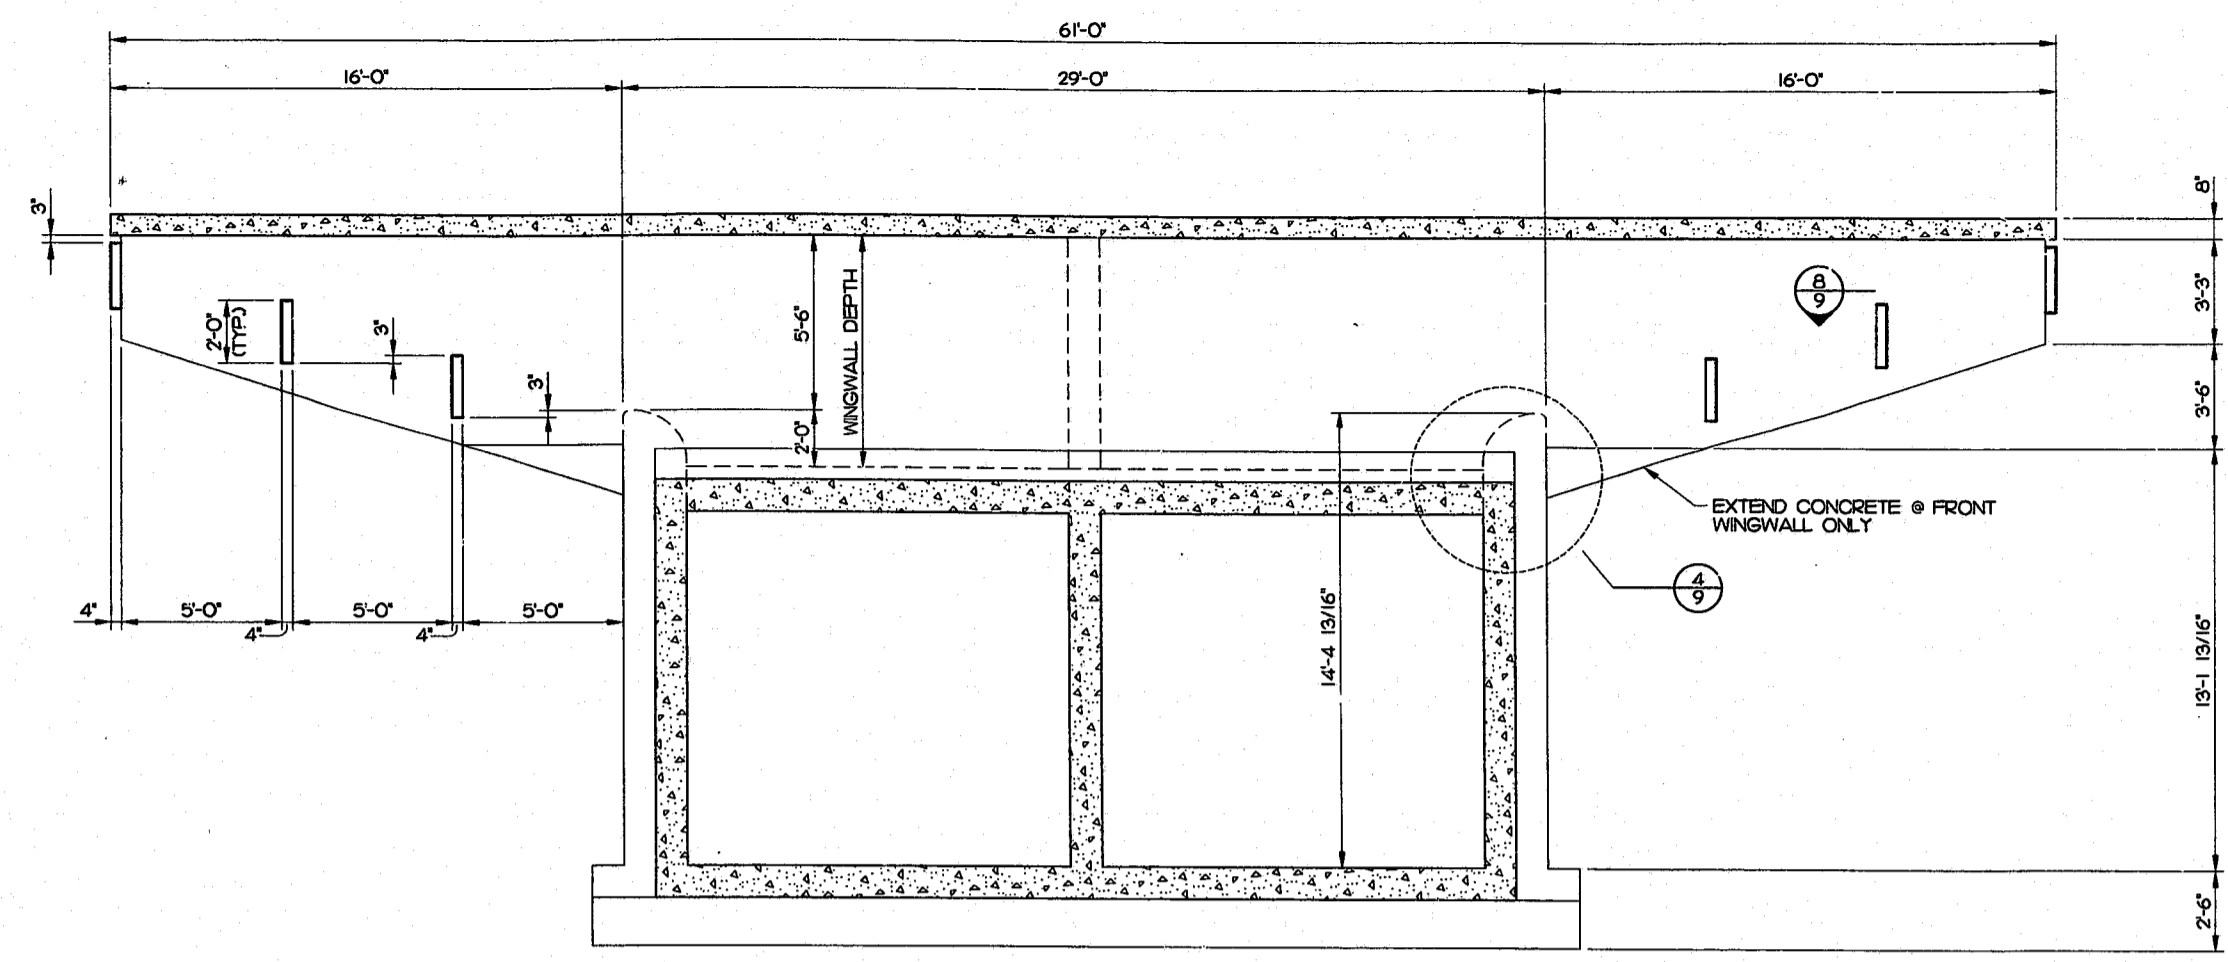

SECTION 2
1/4" = 1'-0"

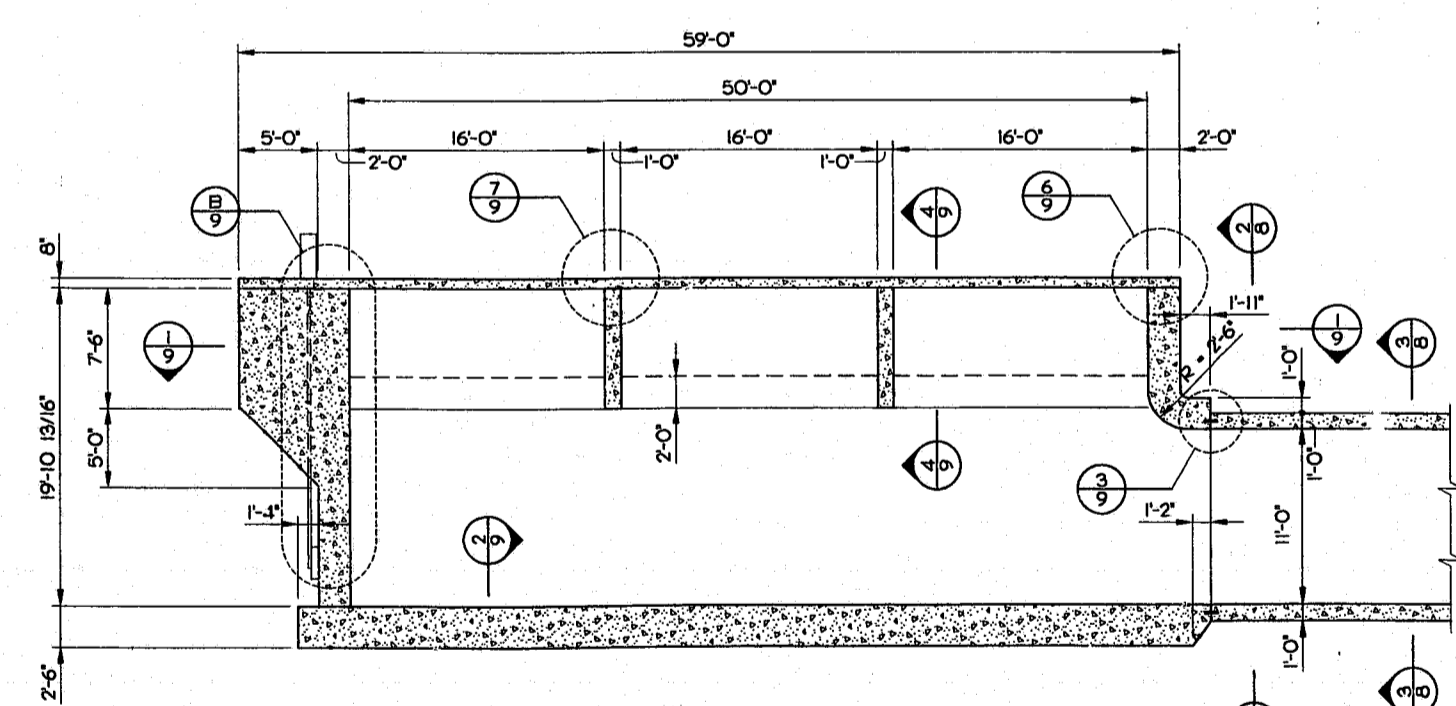

SECTION 1
1/8" = 1'-0"

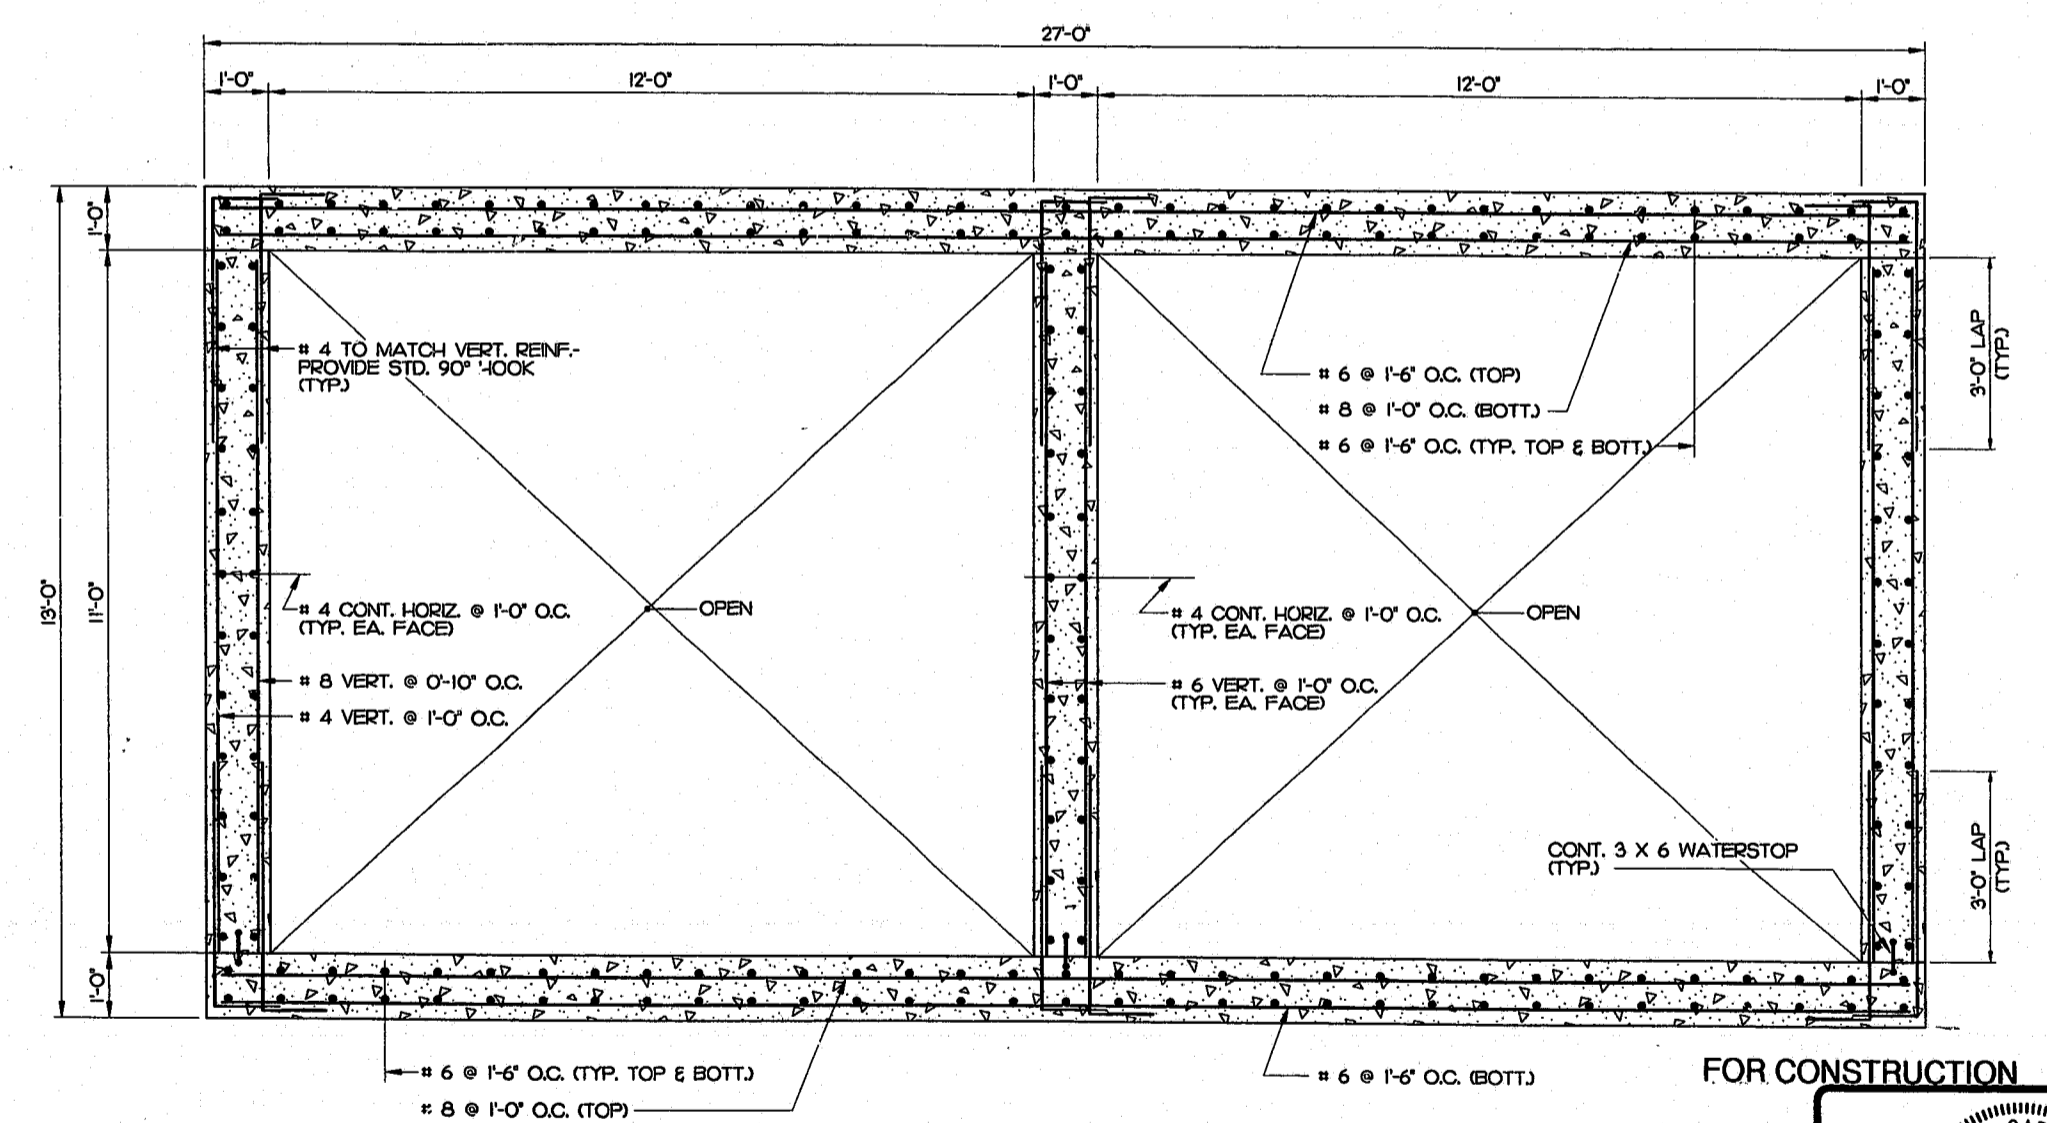

BOX CULVERT SECTION 3
1/2" = 1'-0"

APPROVED
97-67-24
3-2-98
TM 3-2-98

MORRISON SULLIVAN ENGINEERS
97-67-24
3-2-98
TM 3-2-98

619 OBERLIN ROAD SUITE 200
RALEIGH, NORTH CAROLINA 27605 (919)828-2880

WITHERS & RAVENEL Engineering & Surveying, Inc.
111 MacKenan Drive Cary, N.C. 27511
919-469-3340 FAX 919-467-6008

Revisions			
No.	Description	Date	By

CARY GLEN DAM

INTAKE STRUCTURE & DETAILS

Designer JTM	Scale AS NOTED	CAD File
Drawn By WKC	Date 1-30-98	Sheet No. DM-8
Checked By JTM	Job No. 97014	of.