




PLAN - ENERGY DISSIPATER
SCALE: 1/8" = 1'-0"

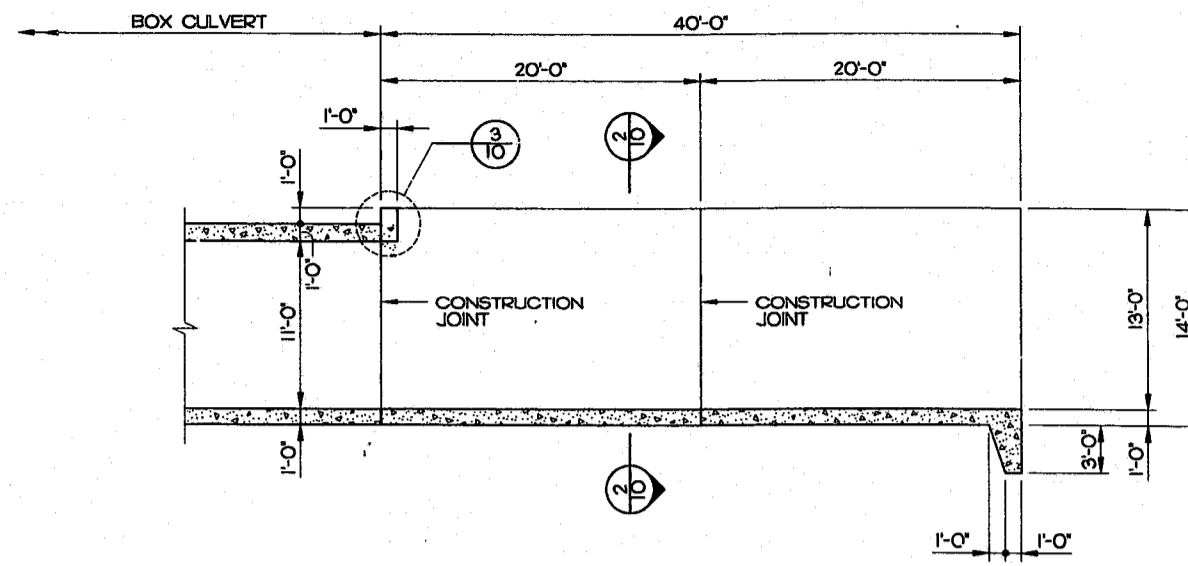


SECTION 1
1/8" = 1'-0"

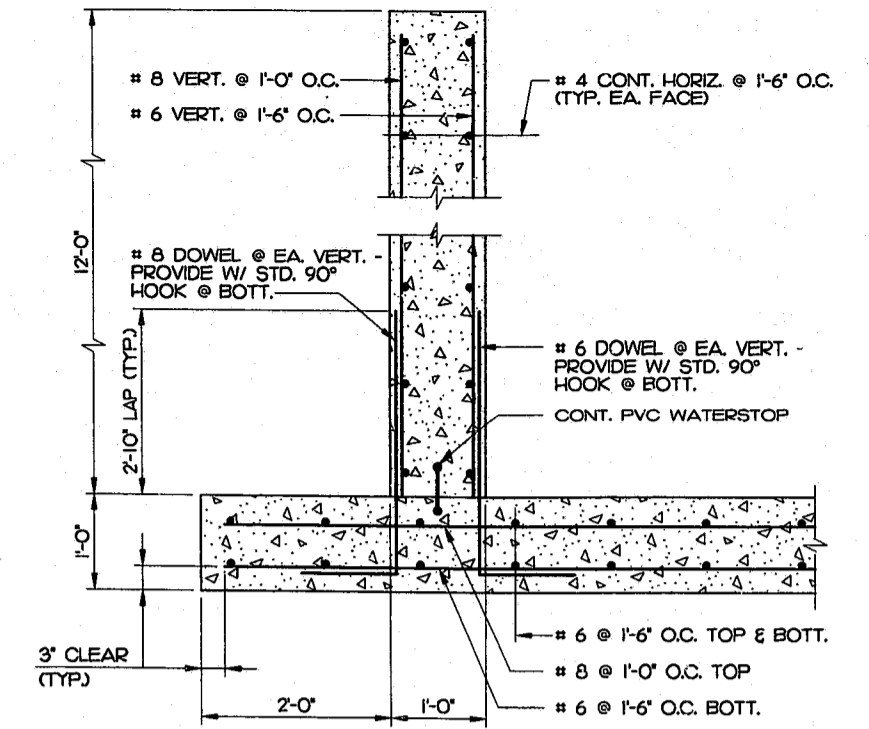

SECTION 2
3/4" = 1'-0"

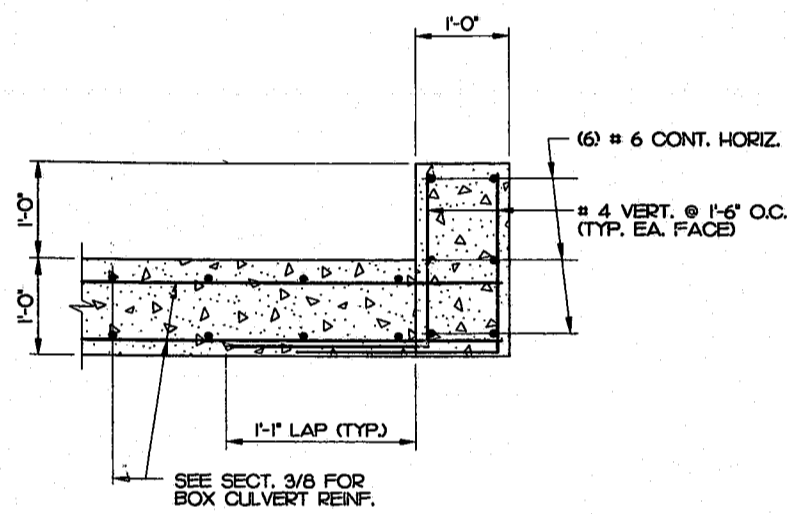


SECTION 3
3/4" = 1'-0"

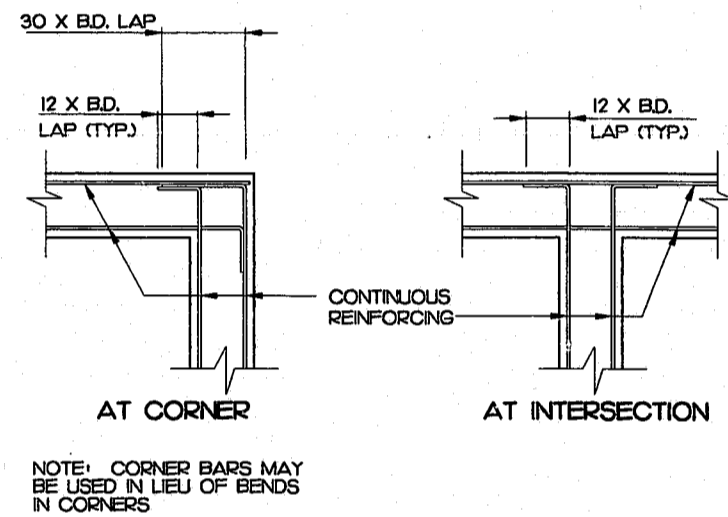

TYPICAL PLACEMENT OF CONTINUOUS REINFORCING

DETAIL A
NO SCALE

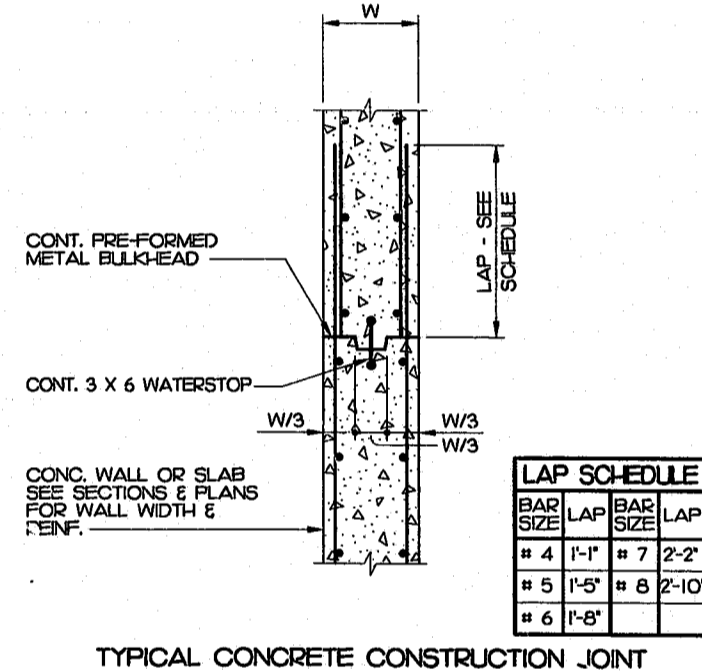

TYPICAL CONCRETE CONSTRUCTION JOINT

DETAIL B
NO SCALE

LAP SCHEDULE			
BAR SIZE	LAP	BAR SIZE	LAP
# 4	1'-2"	# 7	2'-2"
# 5	1'-5"	# 8	2'-10"
# 6	1'-8"		

FOR CONSTRUCTION

97-SP-248
APPROVED
98 3-2-98
TM 3398



MORRISON SULLIVAN
ENGINEERS

619 OBERLIN ROAD SUITE 200
RALEIGH, NORTH CAROLINA 27605 (919)828-2880

WITHERS & RAVENEL Engineering & Surveying, Inc.
111 MacKenan Drive Cary, N.C. 27511
919-469-3340 FAX 919-467-6008

Revisions			
No.	Description	Date	By

CARY GLEN DAM

STRUCTURAL DETAILS

Designer JTM	Scale AS NOTED	CAD File
Drawn By WKC	Date 1-30-98	Sheet No. DM-10
Checked By JTM	Job No. 97014	of