



SITE IMPROVEMENTS FOR CARY GLEN P.U.D

SANITARY SEWER INTERCEPTOR - SOUTH CARY, N.C.

CARY PROJECT 98-SP-042

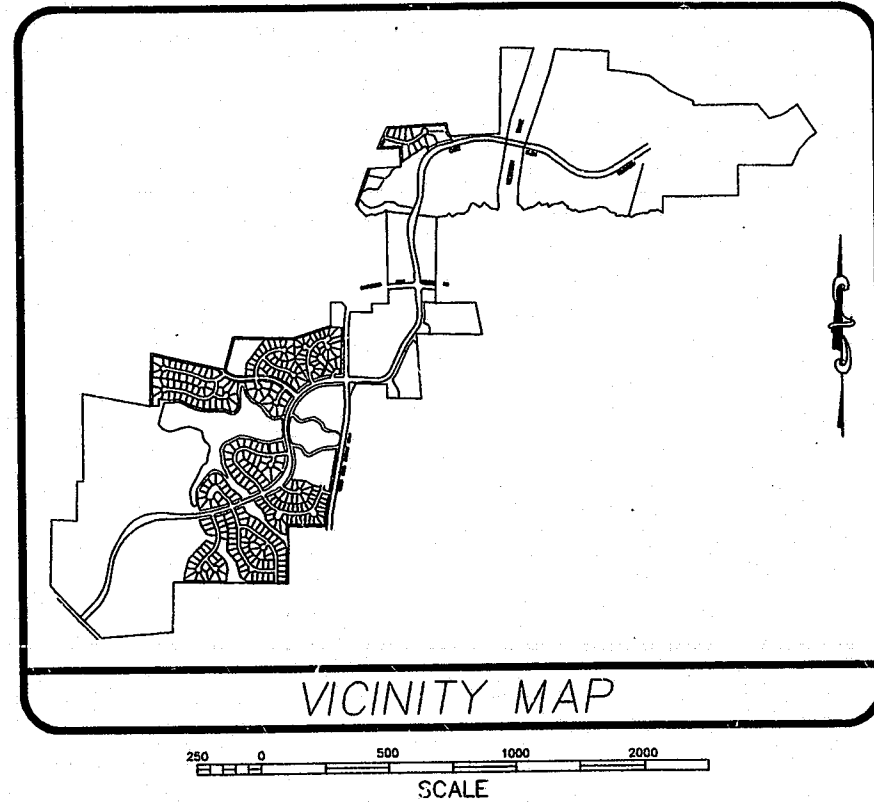

DESCRIPTION	EXISTING	PROPOSED
2' CONTOUR INTERVAL	- - - - -	_____
10' CONTOUR INTERVAL	- - - - -	_____
PROPERTY LINE	- - - - -	_____
ROADWAY CENTERLINE	- - - - -	_____
RIGHT OF WAY LIMITS	- - - - -	_____
EASEMENT LINE	- - - - -	_____
CURB & GUTTER	- - - - -	_____
SANITARY SEWER FACILITIES	- - - - -	_____
STORM SEWER FACILITIES	- - - - -	_____
WATERLINE	- - - - -	_____
FIRE HYDRANT ASSEMBLY	- - - - -	_____
FENCING STRUCTURE	- - - - -	_____
WOODSLINE	- - - - -	_____
WATERWAYS	- - - - -	_____
SILT FENCING	- - - - -	_____

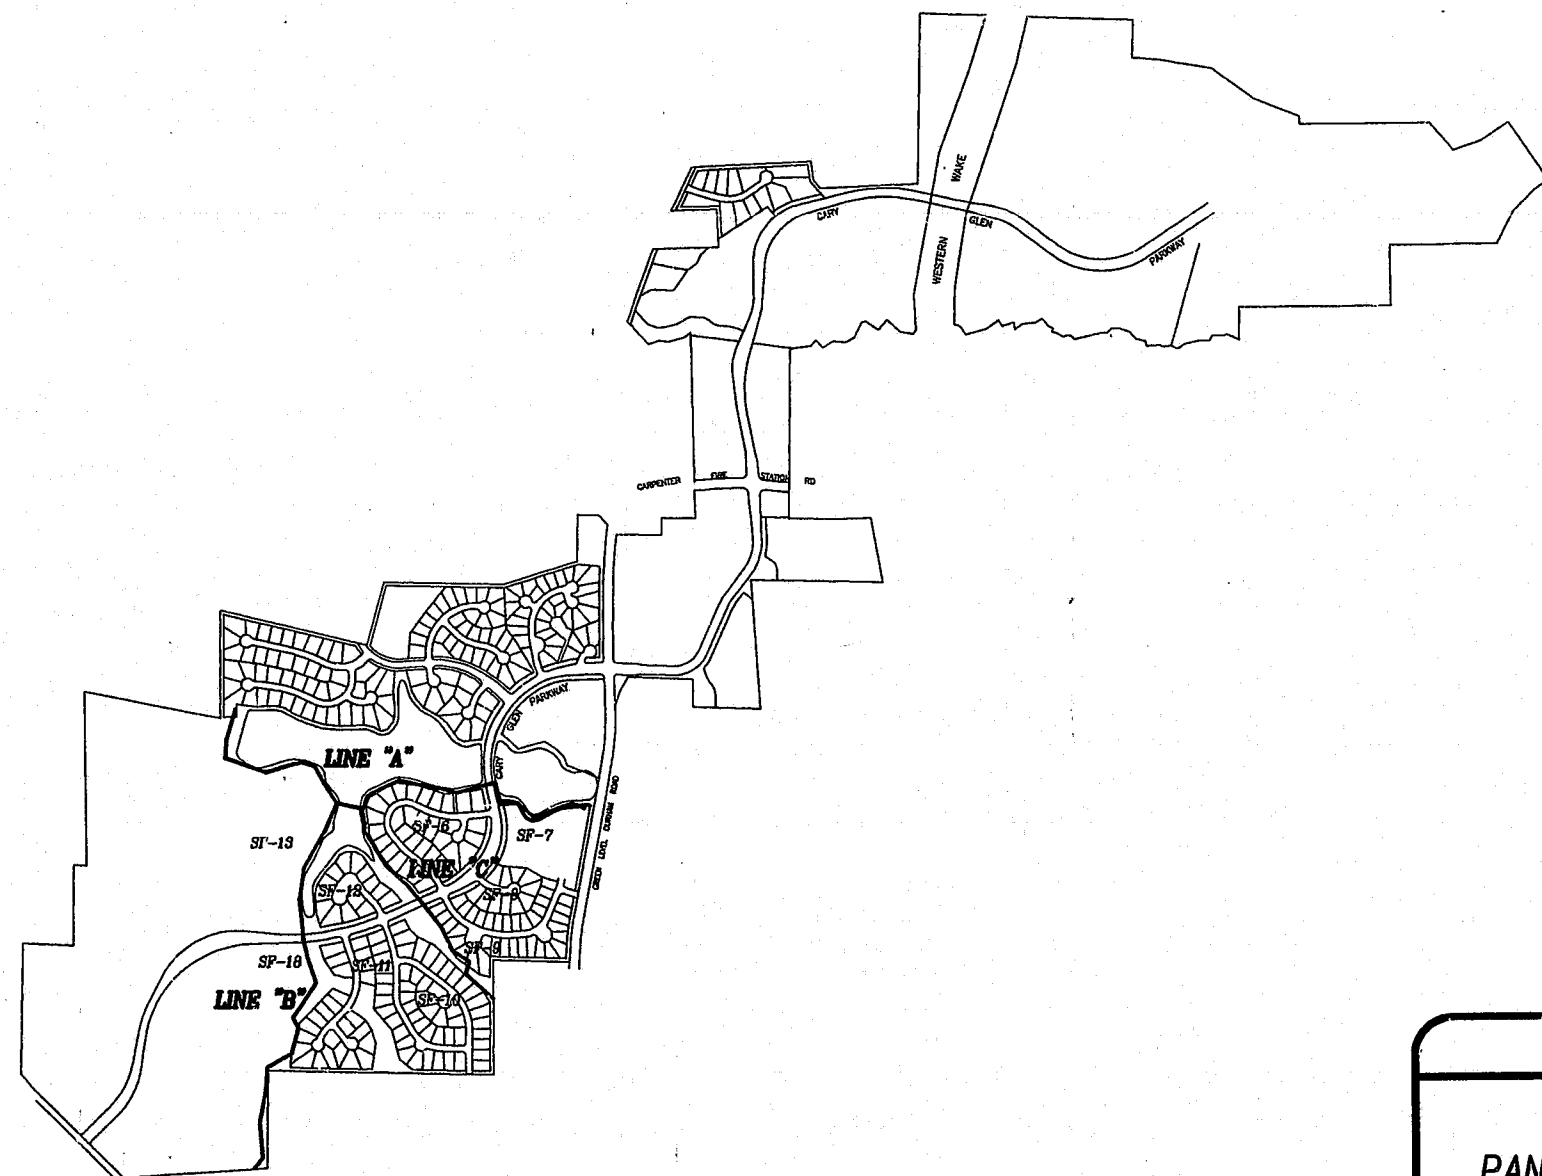

INDEX OF SHEETS	
LINE "A" OVERALL VIEW	SHT 1
LINES "B" & "C" OVERALL VIEW	SHT 2
LINE "A" PLAN & PROFILE SHEETS	
STA. 8+47 TO STA. 24+00	SHT 3
STA. 24+00 TO STA. 39+00	SHT 4
STA. 39+00 TO STA. 46+51	SHT 5
LINE "B" PLAN & PROFILE SHEETS	
STA. 10+00 TO STA. 25+00	SHT 6
STA. 25+00 TO STA. 40+00	SHT 7
STA. 40+00 TO STA. 44+18	SHT 8
LINE "C" PLAN & PROFILE SHEETS	
STA. 10+00 TO STA. 24+50	SHT 9
STA. 24+50 TO STA. 28+02	SHT 10
DETAILS	SHT 11

OWNER

PANTHER CREEK - RALEIGH LIMITED PARTNERSHIP, LLC
1000 PARK FORTY PLAZA, SUITE 300
DURHAM, N.C. 27716
(919) 547-7252
FAX (919) 544-6667

DEVELOPER

ATLANTIC GULF COMMUNITIES
1000 PARK FORTY PLAZA, SUITE 300
DURHAM, N.C. 27716
(919) 547-7252
FAX (919) 544-6667

98-SP-042

APPROVED	
BY: <u>DEC</u>	DATE: 4-21-98
BY: <u>JM</u>	DATE: 12-21-98
TOWN OF CARY DEVELOPMENT REVIEW GROUP	

PREPARED BY:

WITHERS & RAVENEL
ENGINEERING & SURVEYING, INC.

111 MacKENAN DRIVE
CARY, NORTH CAROLINA 27511
TELEPHONE: OFFICE (919) 469-3340
FAX No. (919) 467-6008

JERRY TURNER & ASSOCIATES

LANDSCAPE ARCHITECTURE
LAND PLANNING
ENVIRONMENTAL DESIGN

905 JONES FRANKLIN ROAD
RALEIGH, NORTH CAROLINA 27606
(919) 851-7150

62 S.E. 6TH AVENUE
DELRAY BEACH, FLORIDA 33483
(407) 276-0453

REVISED 11/13/98 FINAL COMMENTS
REVISED 3/28/98 PER TOC 1ST REVIEW