



SITE IMPROVEMENTS FOR
CARY GLEN P.U.D.
 (FORMERLY PANTHER CREEK P.U.D.)
CARY GLEN BOULEVARD
PHASE I AND PHASE II
CARY, N.C.

CARY PROJECT 98-SP-064

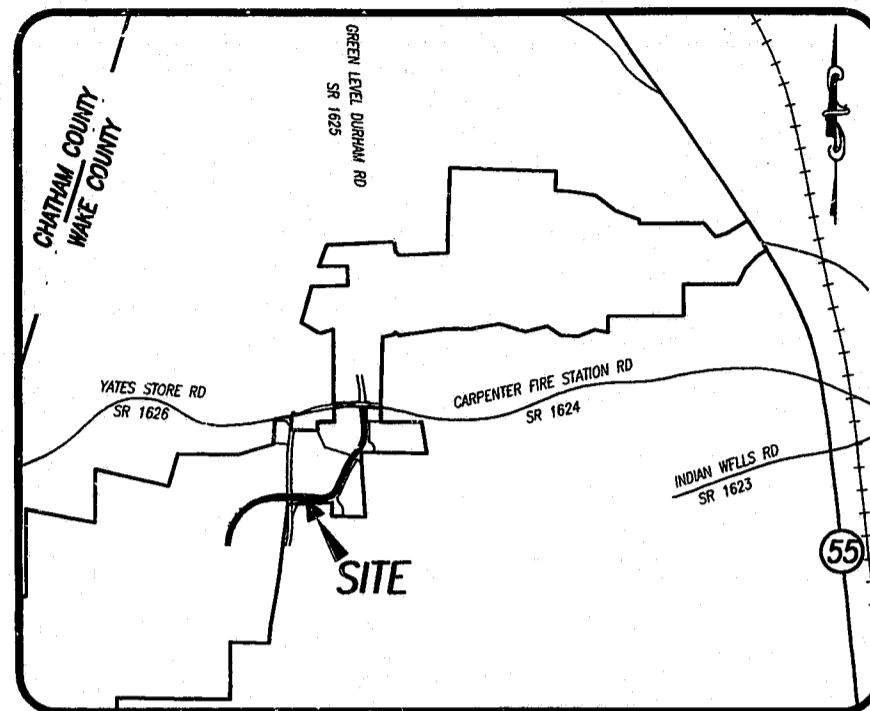

VICINITY MAP
 1" = 2000'

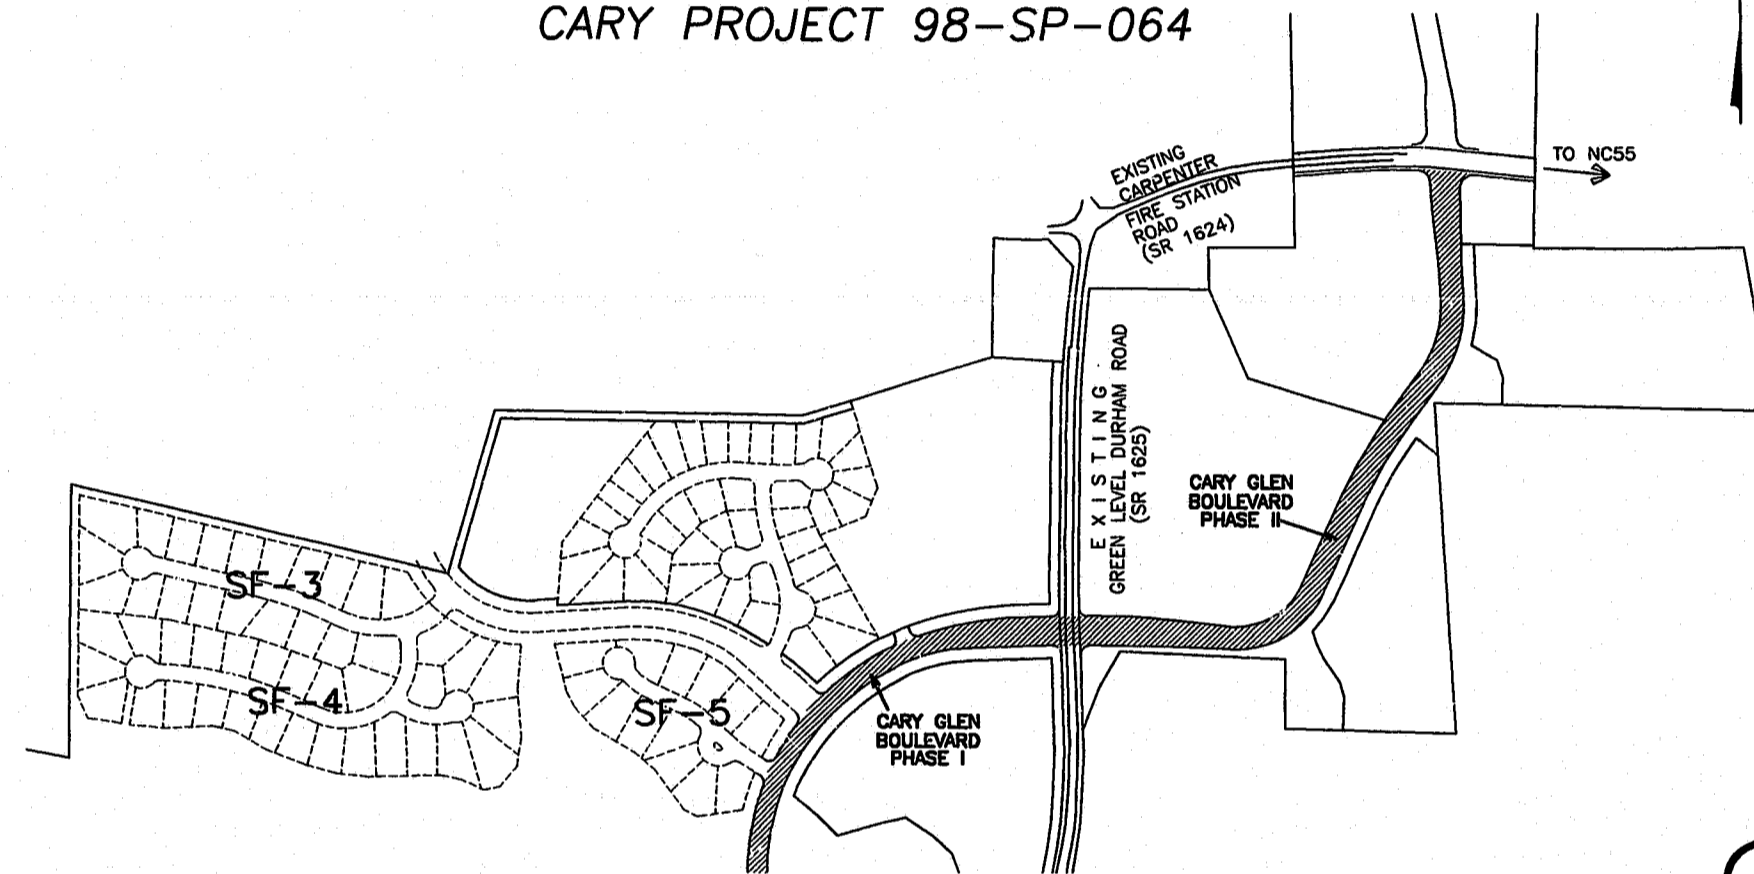

NOTE: THIS PROJECT WAS THE PREVIOUSLY APPROVED TOC PROJECT NUMBER 97-SP-094. THE CHANGES INCLUDE RELOCATION OF THE TURN OUT FOR THE ADJACENT RECREATION AREA AS REQUESTED BY TOWN OF CARY STAFF. ADDITIONAL CHANGES INCLUDE RELOCATION OF STORM DRAINAGE STRUCTURES 21 THROUGH 27 AND THE ADDITION OF APPROXIMATELY 824' OF SANITARY SEWER MAIN ASSOCIATED WITH THE ENTRANCE RELOCATION.

INDEX OF SHEETS

GENERAL NOTES, DETAILS & TYPICAL SECTIONS	SHT 1
CARY GLEN BOULEVARD OVERALL PLAN WITH EROSION CONTROL	SHT 2
CARY GLEN BOULEVARD OVERALL PLAN WITH EROSION CONTROL	SHT 3
CARY GLEN BOULEVARD PLAN & PROFILE STA 62+25 - 77+50	SHT 4
CARY GLEN BOULEVARD PLAN & PROFILE STA 77+50 - 92+00	SHT 5
CARY GLEN BOULEVARD PLAN & PROFILE STA 92+00 - 97+00 AND GREEN LEVEL DURHAM ROAD PLAN & PROFILE	SHT 6
CARPENTER FIRE STATION ROAD PLAN & PROFILE	SHT 7
EROSION CONTROL DETAILS	SHT 8

LEGEND

DESCRIPTION	EXISTING	PROPOSED
2' CONTOUR INTERVAL	-----	-----
10' CONTOUR INTERVAL	-----	-----
PROPERTY LINE	-----	-----
ROADWAY CENTERLINE	-----	-----
RIGHT OF WAY LIMITS	-----	-----
EASEMENT LINE	-----	-----
CURB & GUTTER	-----	-----
SANITARY SEWER FACILITIES	-----	-----
STORM SEWER FACILITIES	-----	-----
WATERLINE	-----	-----
FIRE HYDRANT ASSEMBLY	-----	-----
FENCING STRUCTURE	-----	-----
WOODSLINE	-----	-----
WATERWAYS	-----	-----
SILT FENCING	-----	-----

OWNER

CARY GLEN - RALEGH LIMITED PARTNERSHIP, LLC
 1000 PARK FORTY PLAZA, SUITE 300
 DURHAM, N.C. 27716
 (919) 547-7252
 FAX (919) 544-6667



JERRY TURNER & ASSOCIATES

LANDSCAPE ARCHITECTURE
 LAND PLANNING
 ENVIRONMENTAL DESIGN

905 JONES FRANKLIN ROAD
 RALEIGH, NORTH CAROLINA 27606
 (919) 851-7150
 62 S.E. 6TH AVENUE
 DELRAY BEACH, FLORIDA 33483
 (407) 276-0453



WITHERS & RAVENEL

PREPARED BY:

WITHERS & RAVENEL
ENGINEERING & SURVEYING, INC.

111 MacKENAN DRIVE
 CARY, NORTH CAROLINA 27511
 TELEPHONE OFFICE (919) 469-3340
 FAX No. (919) 467-6008

98-SP-064
APPROVED
 BY: DRC DATE: 5-11-98
 85 5-11-98
 BY: J.MITCHELL DATE: 5-11-98
 TOWN OF CARY
 DEVELOPMENT REVIEW GROUP
 "REVISED PLAN"

DEVELOPER

ATLANTIC GULF COMMUNITIES
 1000 PARK FORTY PLAZA, SUITE 300
 DURHAM, N.C. 27716
 (919) 547-7252
 FAX (919) 544-6667