


SITE IMPROVEMENTS FOR MR-3 AND MR-4 SANITARY SEWER EXTENSION


CARY PARK P.U.D.
CARY, N.C.

CARY PROJECT # 03-SP-051

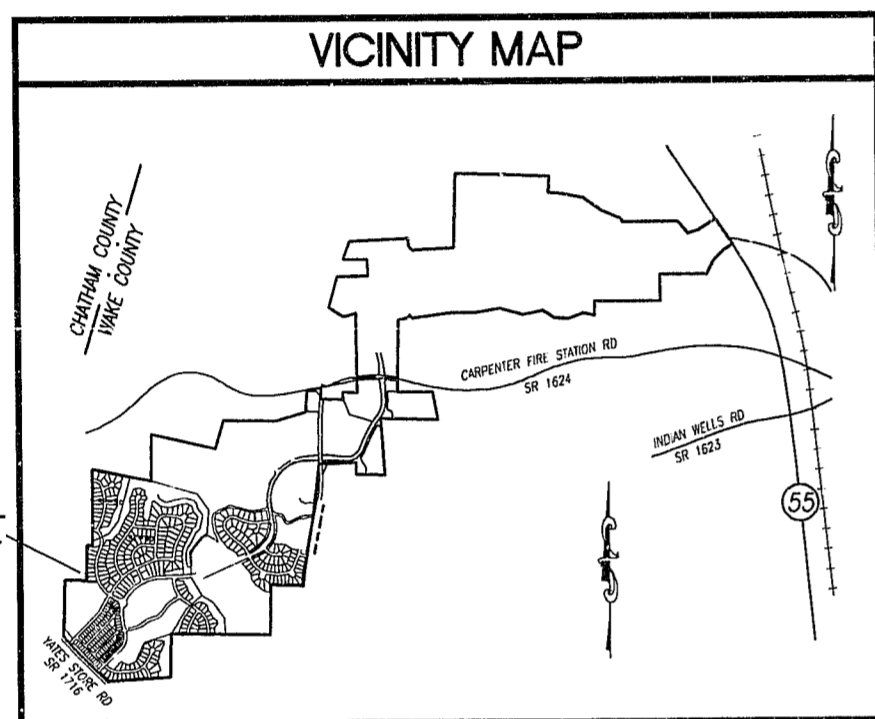

INDEX OF SHEETS	
PLAN & PROFILE	SHT 1
DETAILS	SHT 2

LEGEND		
DESCRIPTION	EXISTING	PROPOSED
2' CONTOUR INTERVAL	—	—
10' CONTOUR INTERVAL	- - -	- - -
PROPERTY LINE	—	—
ROADWAY CENTERLINE	- - -	- - -
RIGHT OF WAY LIMITS	- - -	- - -
EASEMENT LINE	- - -	- - -
CURB & GUTTER	==	==
SANITARY SEWER FACILITIES	—	—
STORM SEWER FACILITIES	—	—
WATERLINE	—	—
FIRE HYDRANT ASSEMBLY	—	—
FENCING STRUCTURE	—	—
WOODSLINE	—	N/A
WATERWAYS	—	N/A
SILT FENCING	N/A	—

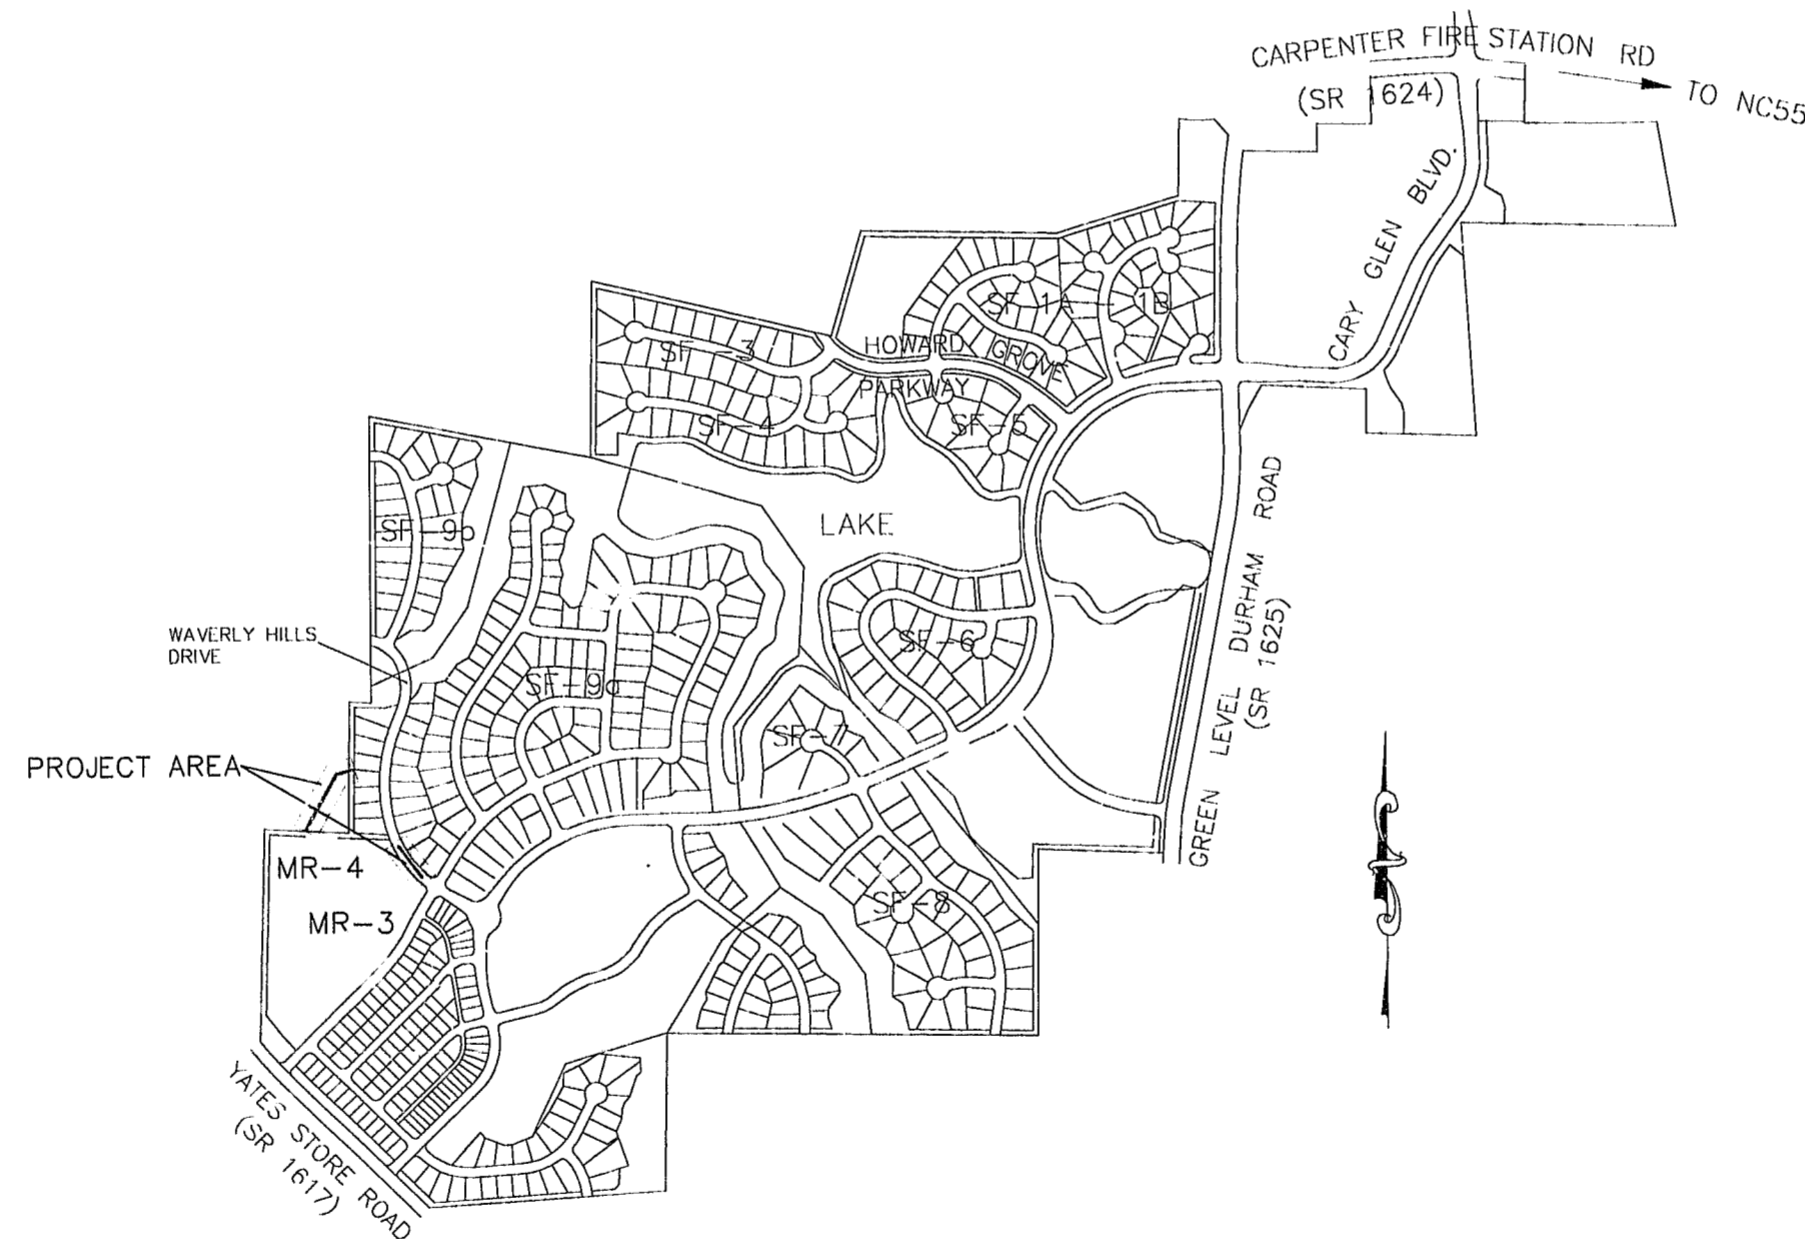

DEVELOPER

EAST WEST PARTNERS MANAGEMENT COMPANY
190 FINLEY GOLF COURSE ROAD
CHAPEL HILL, N.C. 27716
(919) 929-0660
FAX (919) 967-0959

OWNER

PANTHER CREEK - RALEIGH LIMITED PARTNERSHIP, LLC
C/O EAST WEST PARTNERS MANAGEMENT COMPANY
190 FINLEY GOLF COURSE ROAD
CHAPEL HILL, N.C. 27716
(919) 929-0660
FAX (919) 967-0959

PREPARED BY:

WITHERS & RAVENEL
ENGINEERS | PLANNERS | SURVEYORS
111 MacKenan Drive Cary, North Carolina 27511 tel: 919-469-3340 fax: 919-467-6008 www.withersravenel.com

TOWN OF CARY
ENGINEERING DEPARTMENT
APPROVED
TOWN OF CARY
Approved by: [Signature] Date: 5/19/03
Planning: [Signature] Date: 6/24/03
Engineering: [Signature] Date: 6/25/03

A TOC 1st REVIEW COMMENTS 4/25/03 GAS
B TOC 2nd REVIEW COMMENTS 6/16/03 GAS