



K:\010-13001\350SH15.DWG, 10/05/2001 11:20:59 AM, WITHERS & RAVENEL ENGINEERING & SURVEYING

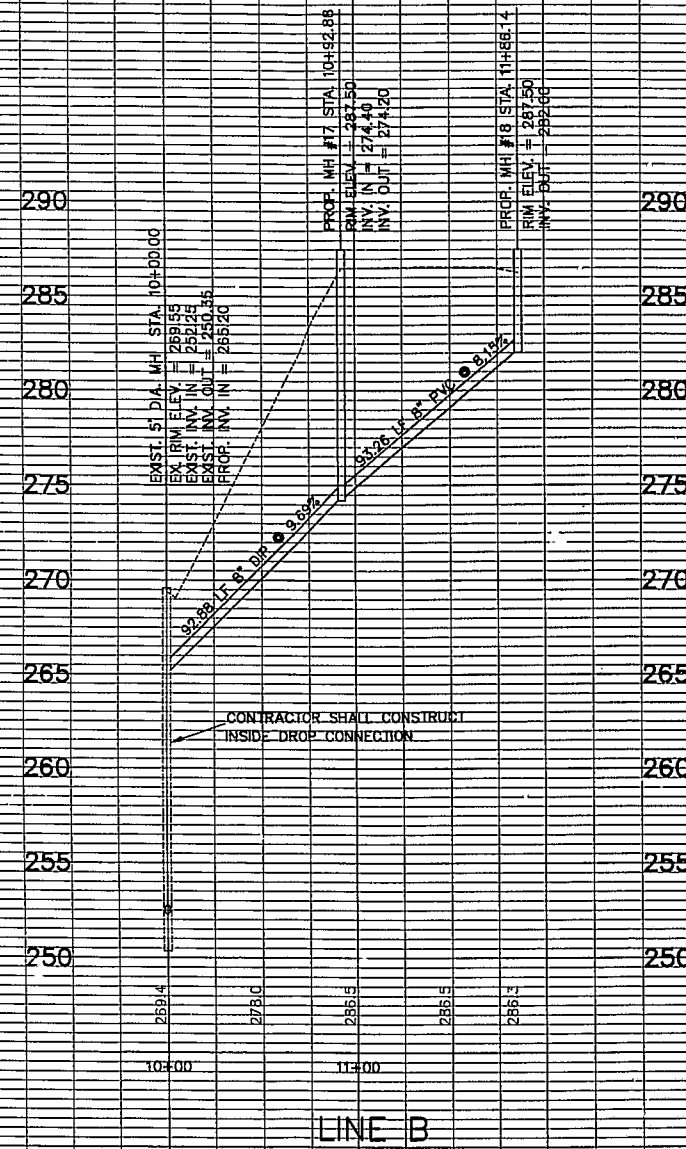

LINE B

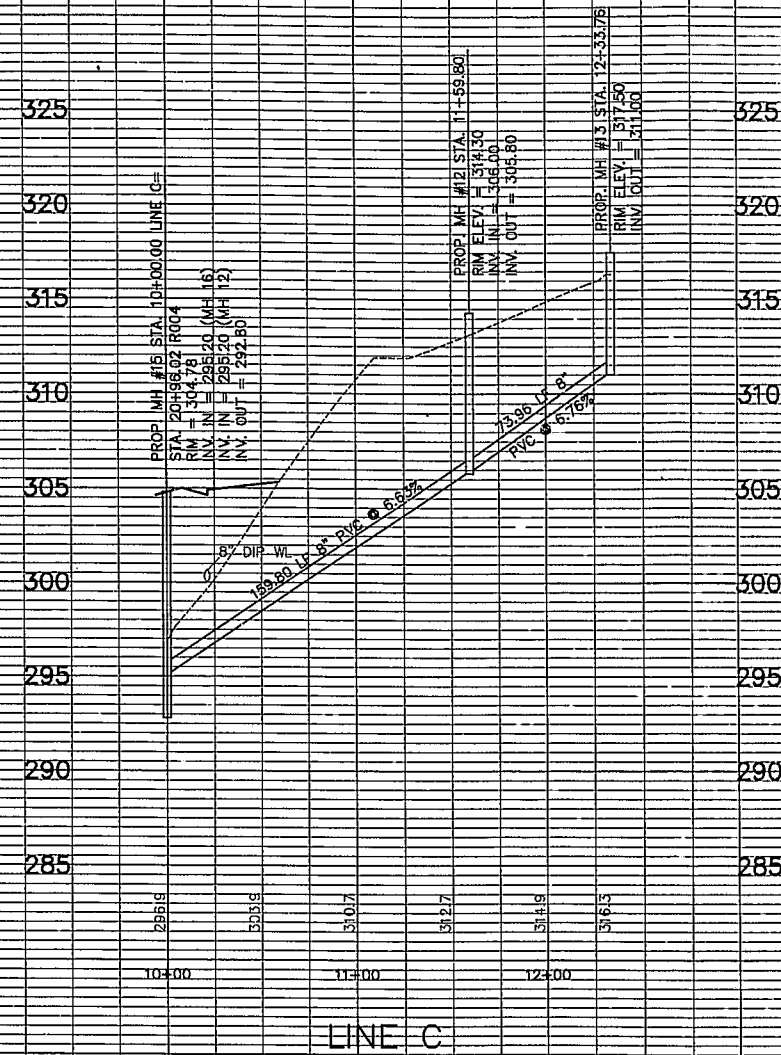

LINE C



**WR** WITHERS & RAVENEL Engineering & Surveying, Inc.  
111 MacKenan Drive Cary, N.C. 27511  
919-469-3340 FAX 919-469-6008

No.	Description	Date	By
A	100% INT. REVIEW COMMENTS	6/16/01	GAS
B	100% 2nd REVIEW COMMENTS	7/23/01	GAS
C	PER/UTL. COMMENTS	8/6/01	GAS
D	100% FINAL APPROVAL	10/5/01	GAS

CARY PARK PARCEL SF-8a  
CARY PARK P.U.D.

SANITARY SEWER PROFILES

01-58-003  
APPROVED  
TOWN OF CARY

Designer W&R	Scale 1"=5' Vert. 1"=50' Horiz.	Sheet No. 5
Drawn By GAS	Date 5/2/01	of
Checked By JEC	Job No. 201135	

DRC 9/13/01 Date  
Planning 10/2/01 Date  
10/10/01 Date