
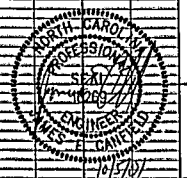


CURVE TABLE					
CURVE	LENGTH	RADIUS	TANGENT CHORD	BEARING	DELTA
C3	367.13	732.20	187.51	363.30	N24°40'06"E 28°43'43"

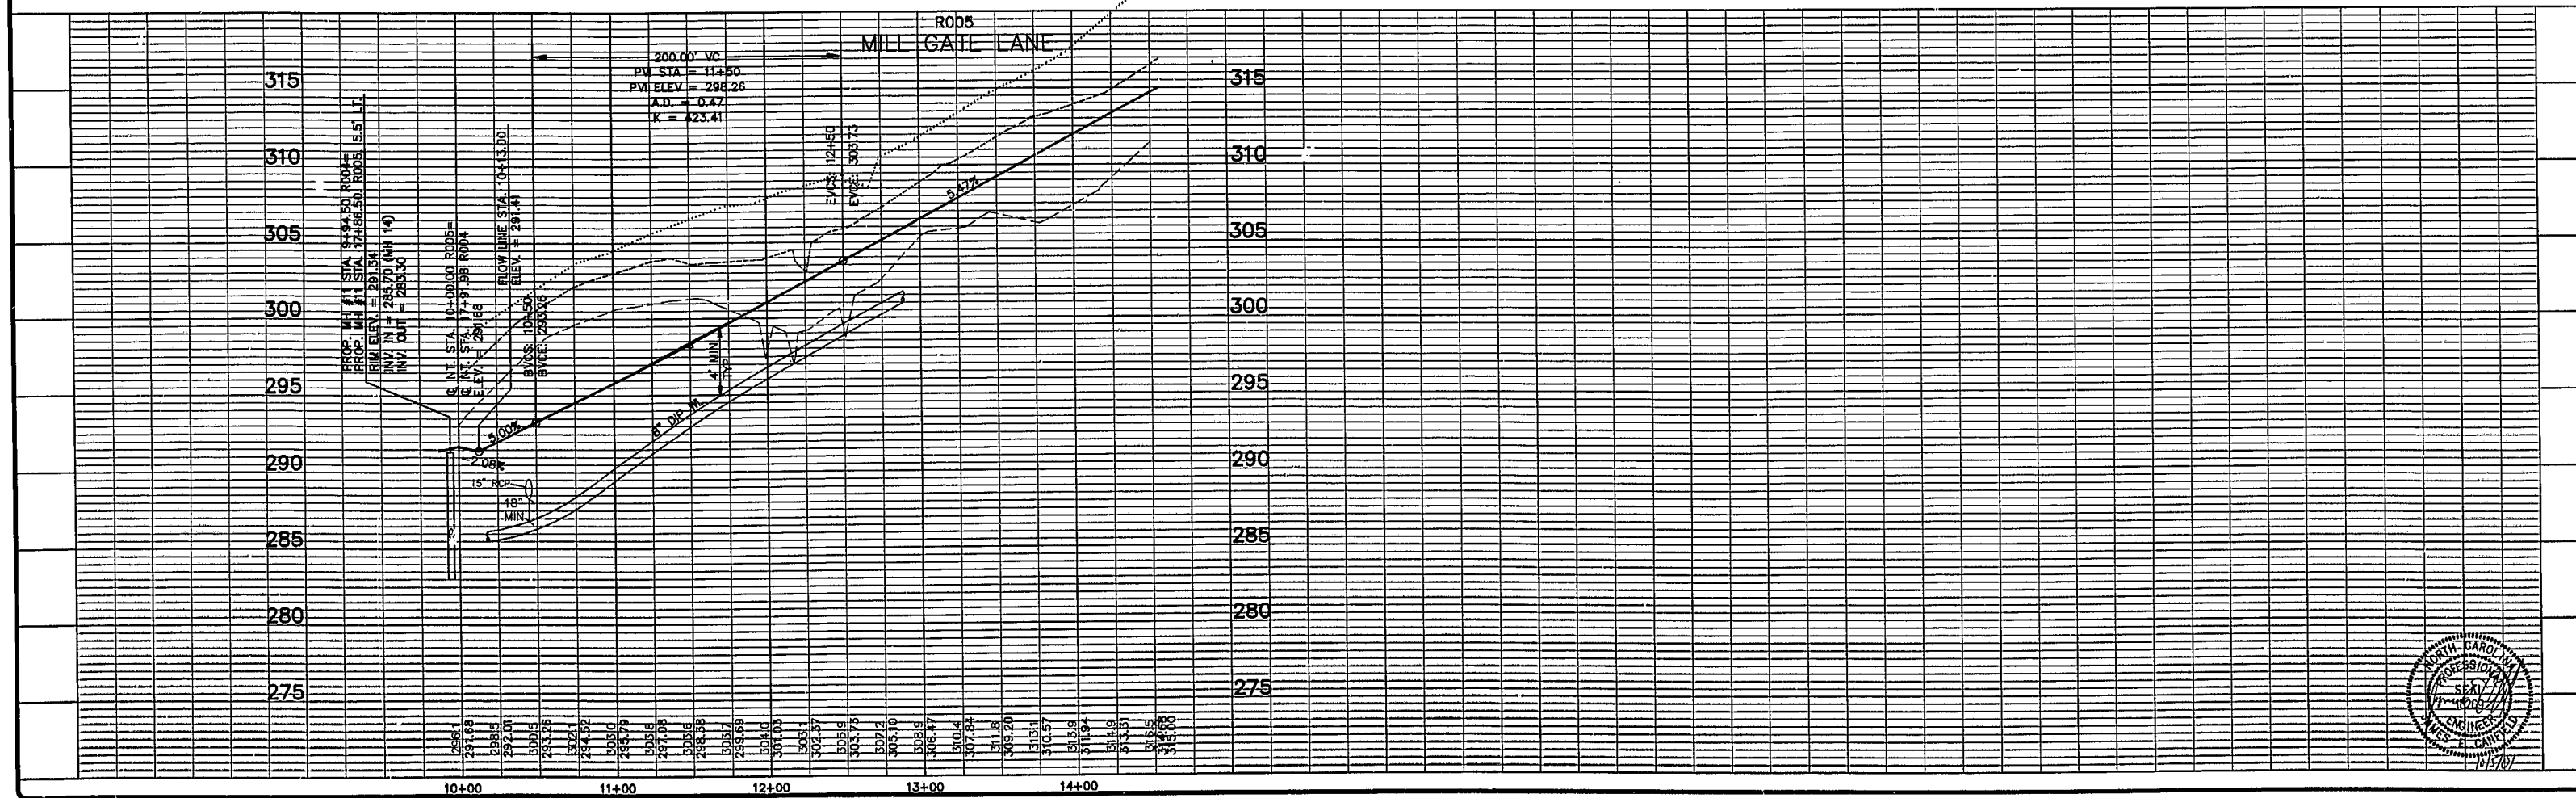

K:\10101-130101\130101\130101.DWG, 10/25/2011 11:21:27 AM, WIT:ERS & RAVENEL ENGINEERING & SURVEYING

**WITHERS & RAVENEL Engineering & Surveying, Inc.**  
 280 111 MacKenan Drive Cary, N.C. 27511  
 919-469-3340 FAX 919-467-6008

No.	Description	Date	By
A	10% PREL REVIEW COMMENTS	8/25/11	ERS
B	10% PREL REVIEW COMMENTS	7/23/11	ERS
C	10% FINAL APPROVAL	10/27/11	ERS

**CARY PARK PARCEL SF-8a**  
 CARY PARK P.U.D.

**R005 PLAN & PROFILE**

01-SB-003  
 APPROVED  
 TOWN OF CARY

DRG 9/13/11 Date 10/27/11  
 Planning ERS Date 10/27/11  
 ENR. TS Date 10/10/11

Designer W&R	Scale 1"=50' Vert. 1"=50' Horiz.	Sheet No. 4
Drawn By ERS	Date 5/22/11	of .
Checked By EC	Job No. 201135	