
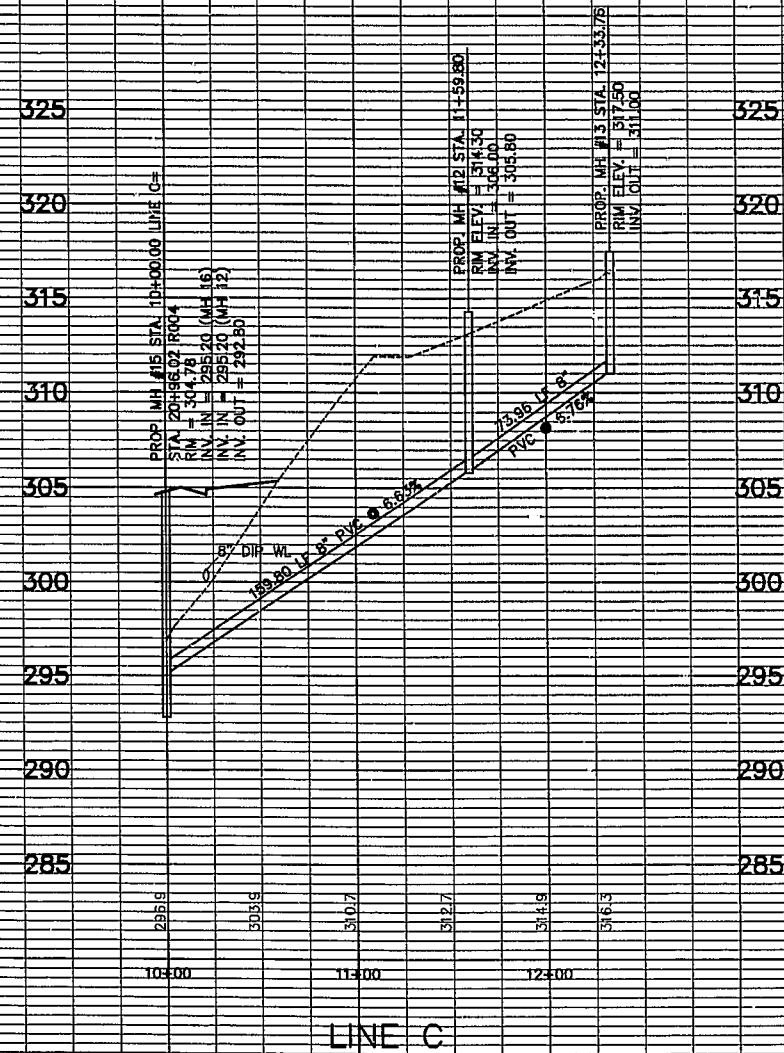


K:\0101-13001\13001\13001\13001.DWG, 10/25/2001 11:20:59 AM, WITHERS & RAVENEL ENGINEERING & SURVEYING

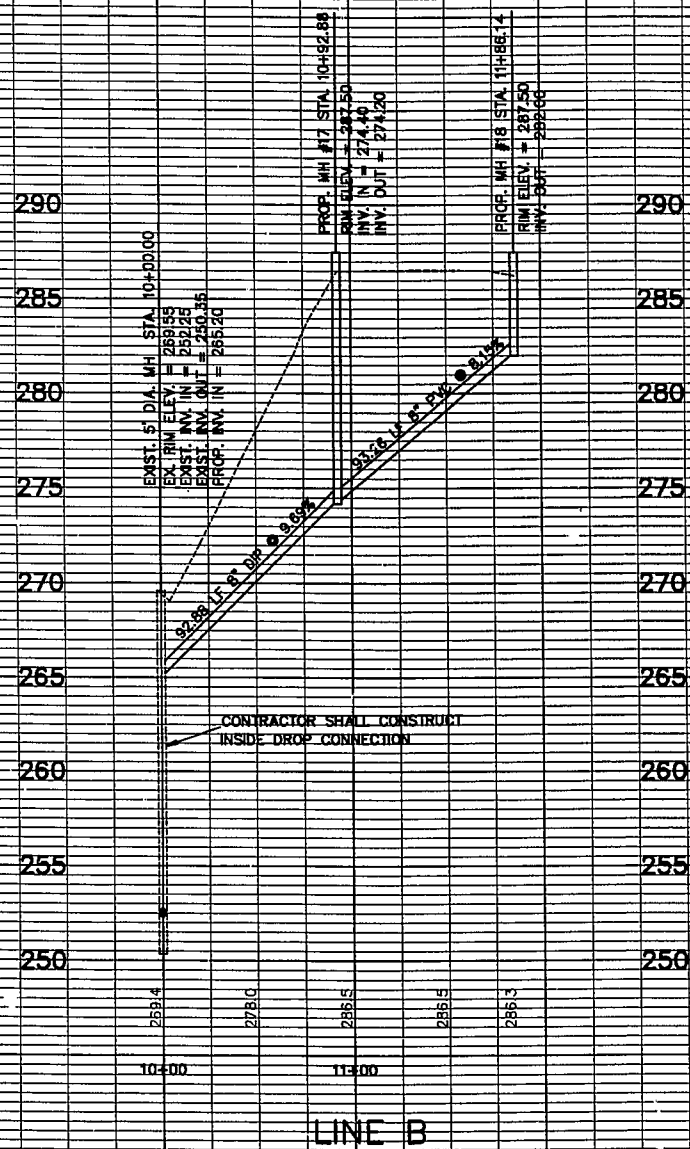

**WITHERS & RAVENEL Engineering & Surveying, Inc.**  
 111 MacKenan Drive Cary, N.C. 27511  
 919-469-3340 FAX 919-469-6008

No.	Description	Date	By
A	HOC 1st REVIEW COMMENTS	6/6/01	GAS
B	HOC 2nd REVIEW COMMENTS	7/23/01	GAS
C	REVOTE COMMENTS	8/9/01	GAS
D	HOC FINAL APPROVAL	10/5/01	GAS

**CARY PARK PARCEL SF-8a**  
 CARY PARK P.U.D.

**SANITARY SEWER PROFILES**  
 01-SB-003  
 APPROVED  
 TOWN OF GARY

Designer	W&R	Scale	1"=5' Vert. 1"=50' Horiz.
Drawn By	GAS	Date	5/2/01
Checked By	JEC	Job No.	201135

Sheet No. **5**  
 of .

DRC 9/13/01 - Date  
 Planning 8/23 - Date 10/16/01  
 SH4 TS Date 10/10/01

