

REVISIONS:


PROJECT:
DATE:
DRAWN BY: meb
CHECKED BY:

BUILDING
ELEVATIONS

A201


EXTERIOR COLOR SCHEDULE	
MATERIAL	COLOR
PREFINISHED METAL COPING	MATCH DRYVIT "OYSTER SHELL"
BRICK TYPE 1	BROWN WIRE CUT 420 (HANSON)
BRICK TYPE 2	LIGHT GREY WIRECUT 761 (HANSON) - MATCHES EIFS COLOR #1
BRICK TYPE 3	RED RANGE WIRECUT (BORAL)
STONE WATERTABLE	PEBBLE - SMOOTH FACE - ROCKCAST UNITS - MATCHES EIFS COLOR #1
EIFS COLOR 1	DRYVIT COLOR 456 "OYSTER SHELL"
EIFS COLOR 2	DRYVIT COLOR 113 "AMMARILLO WHITE"
ALUMINUM STOREFRONT	CLEAR ANNOXIDIZED
CANVAS AWNING	RED AND BLACK - COMPLEMENTS BRICK 3
METAL CANOPY	SLATE GRAY-TO MATCH METAL ROOF
METAL ROOFING	SLATE GRAY

- NOTES:
- REFER TO A601 FOR GLAZING TYPES AND LOCATIONS.
 - ALL VENT PIPES, ETC. EXTENDING ABOVE THE ROOF SURFACE MUST BE PAINTED A COLOR THAT BLENDS WITH THE ROOF COLOR.

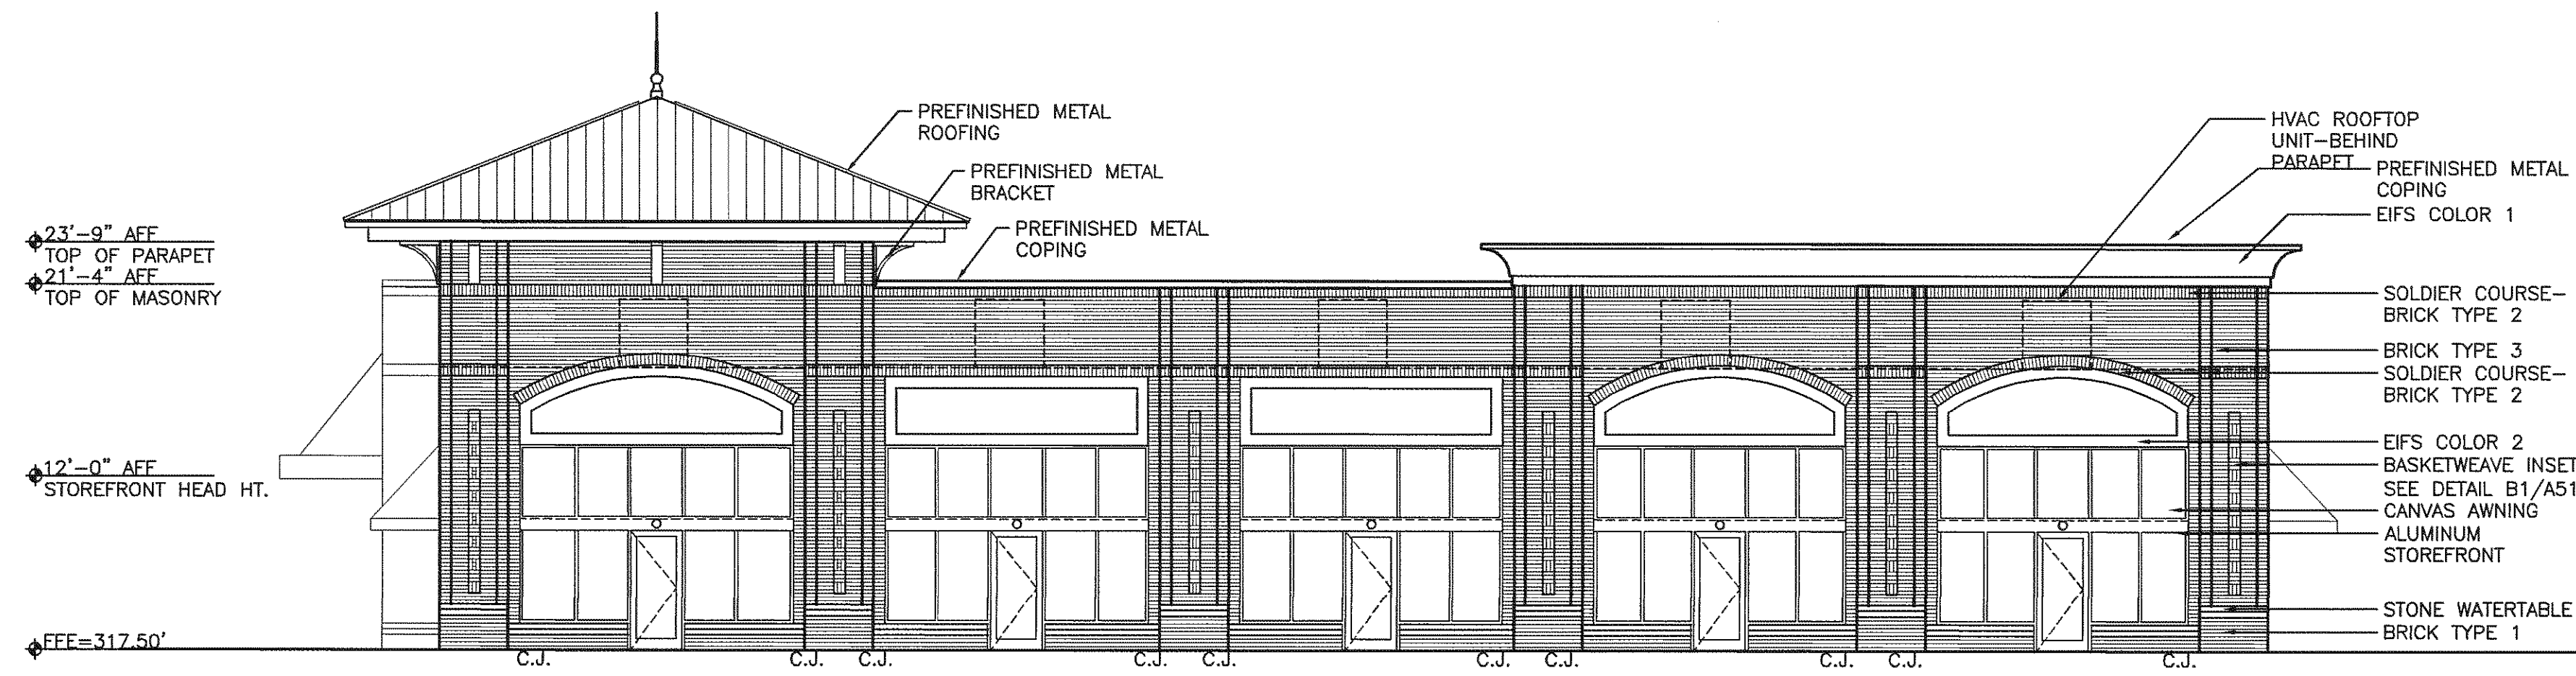


NOTE: CANVAS AWNINGS ARE SHOWN DASHED @ EACH STOREFRONT FOR CLARITY.
NOTE: REFER TO EXTERIOR COLOR SCHEDULE A201 FOR COLOR INFORMATION.


C3 EAST BUILDING ELEVATION
1/8"=1'-0"

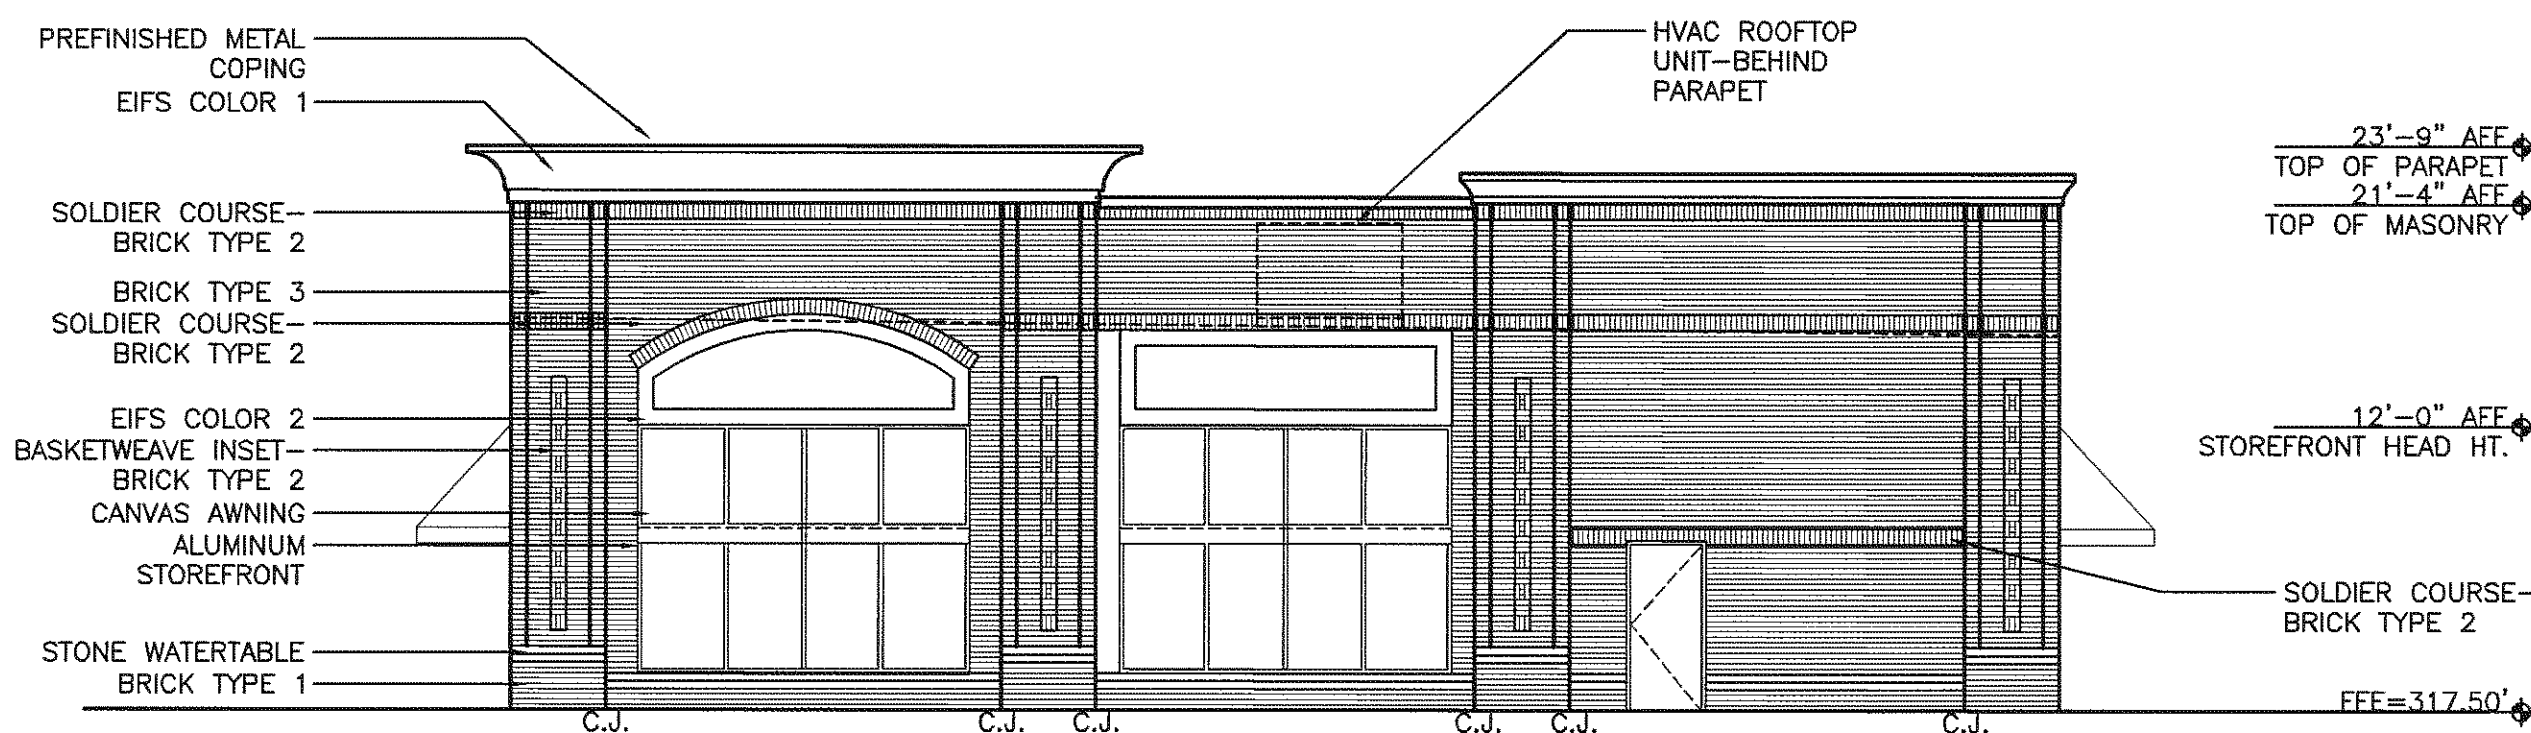

B2 NORTH BUILDING ELEVATION
1/8"=1'-0"

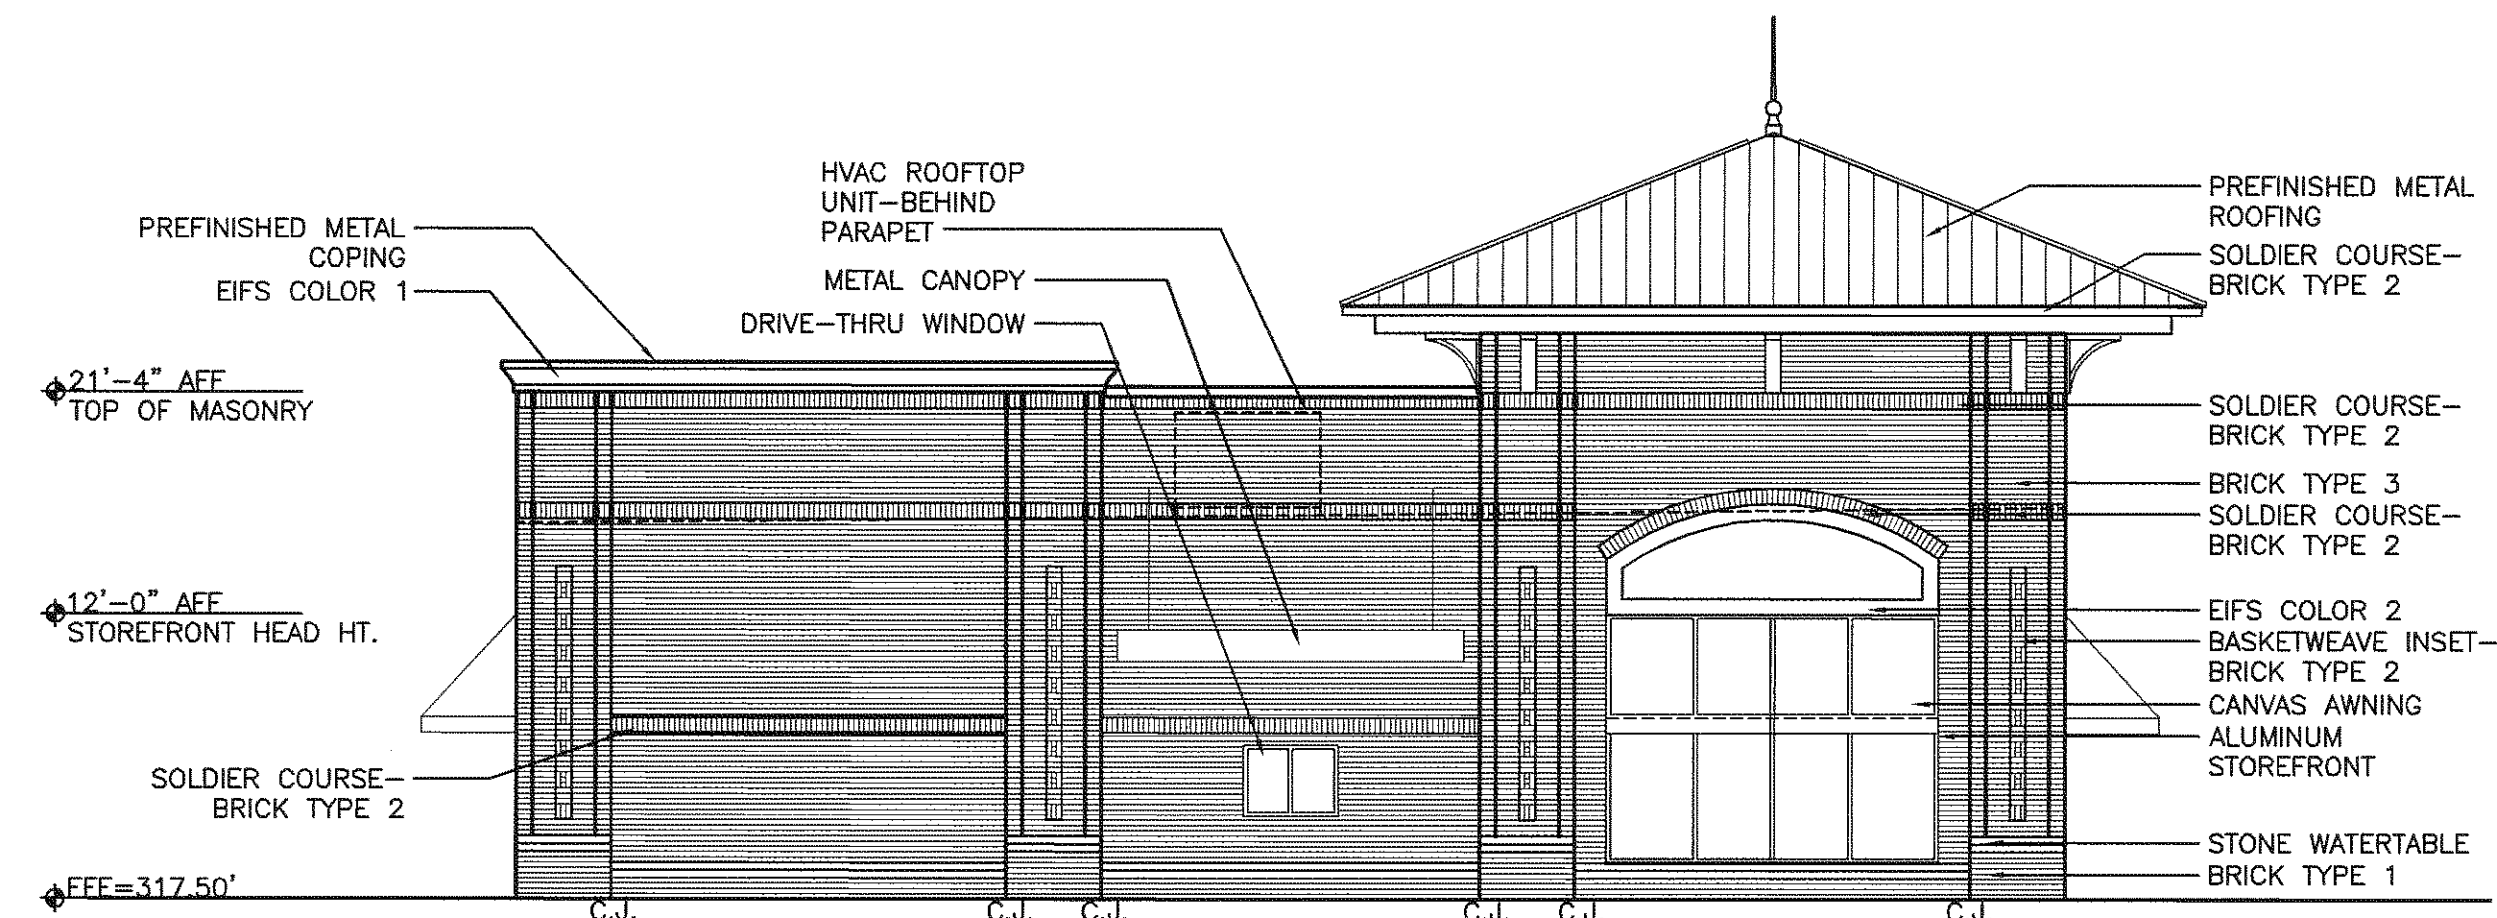

B4 SOUTH BUILDING ELEVATION
1/8"=1'-0"

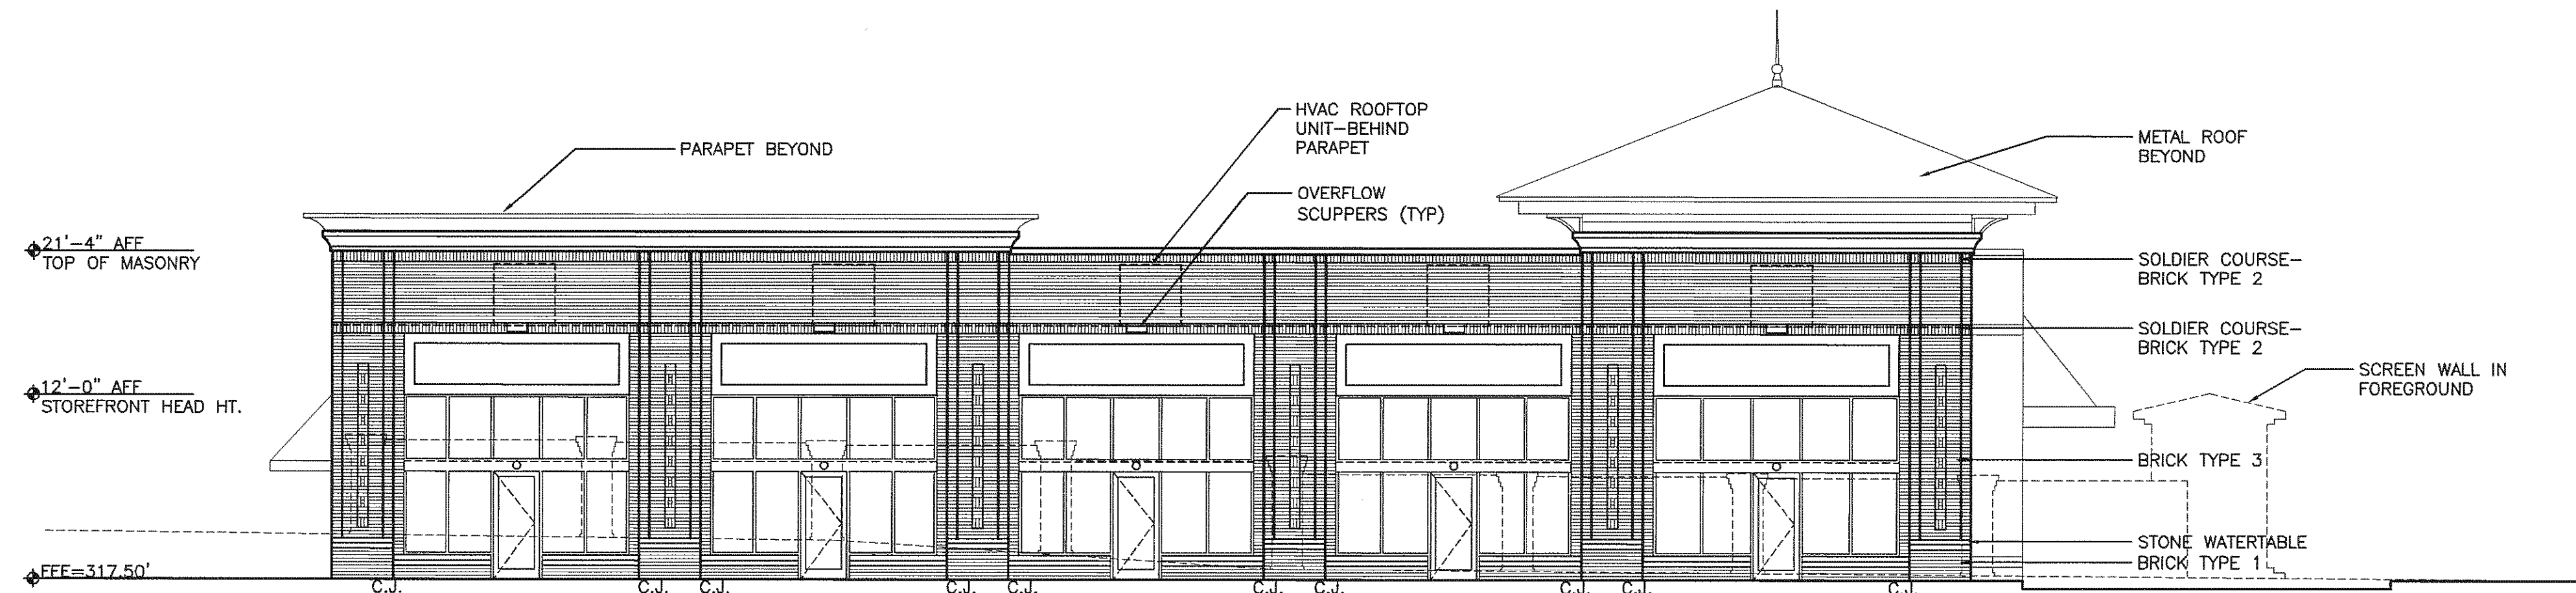

A3 WEST BUILDING ELEVATION
1/8"=1'-0"

07-SP-068
APPROVED
TOWN OF CARY

Approved by: DEC Date: 9/20/07
Planning: WJH Date: 11/20/07
Engineering: TS Date: 11-28-07