


SCALE OVERLAY



C3 EAST BUILDING ELEVATION
1/8"=1'-0"



B2 NORTH BUILDING ELEVATION
1/8"=1'-0"

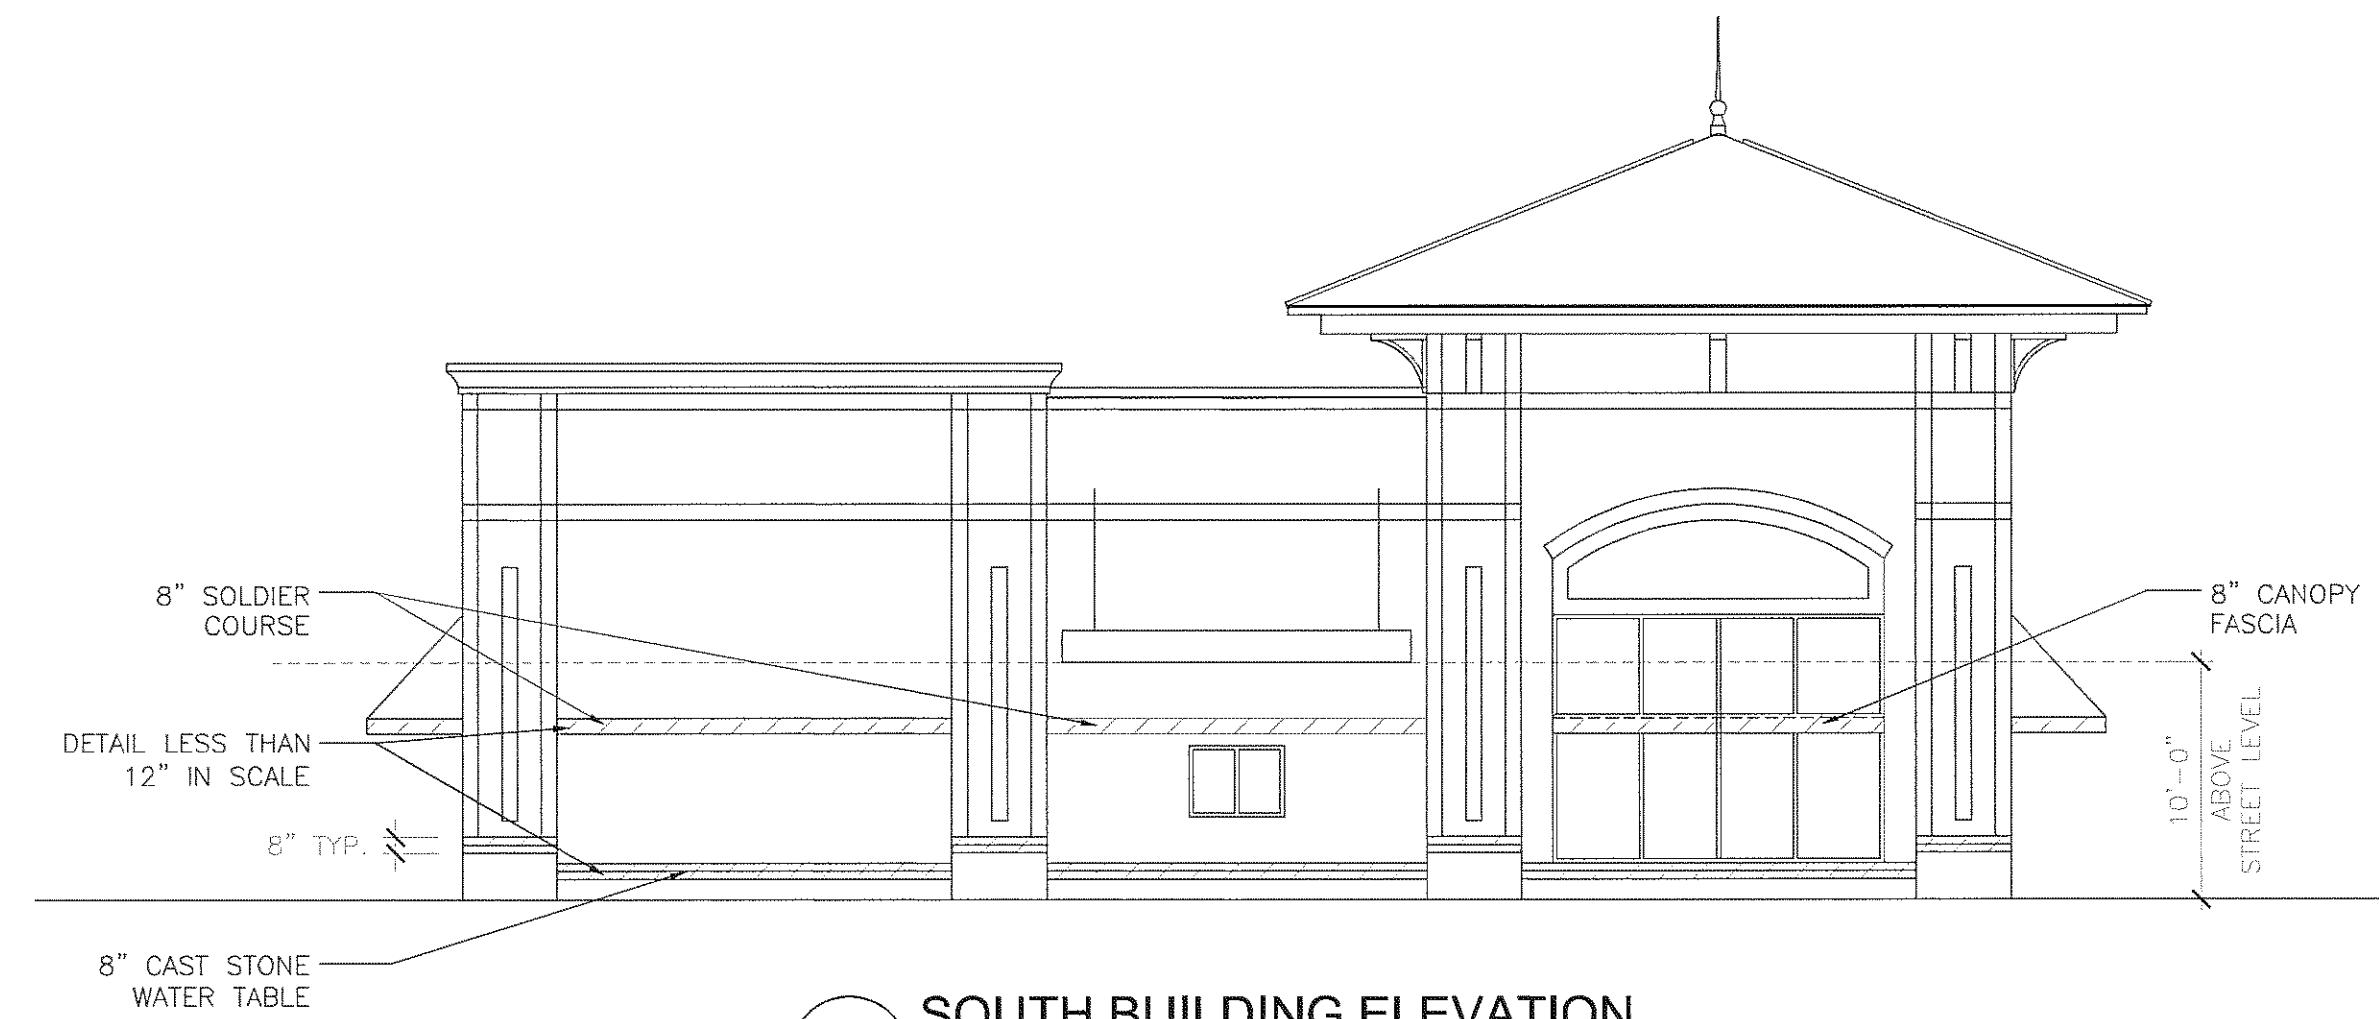


B4 SOUTH BUILDING ELEVATION
1/8"=1'-0"



A3 WEST BUILDING ELEVATION
1/8"=1'-0"


07-SP-068
APPROVED
 TOWN OF CARY
 Approved by: DRC Date: 9/20/07
 Planning: KAH Date: 11/20/07
 Engineering: TS Date: 11-28-07

CARY
 PARK
 TOWN
 CENTER

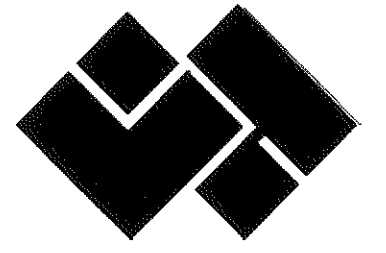

LINCOLN
 HARRIS

BUILDING A-3
 1030 GREEN LEVEL TO DURHAM RD.
 CARY, NC 27519

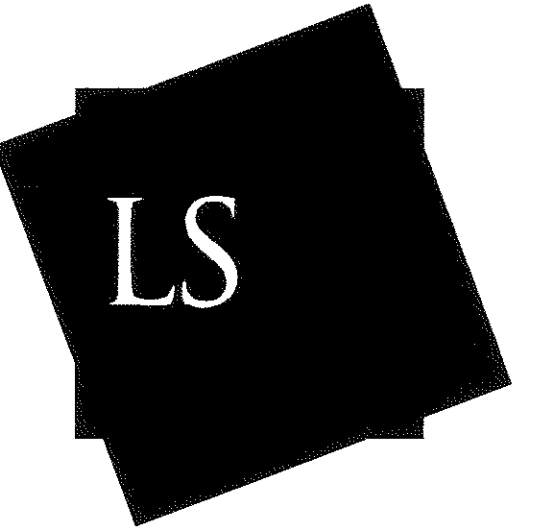

LS3P ASSOCIATES LTD.
 434 FAYETTEVILLE STREET, SUITE 1700
 RALEIGH, NORTH CAROLINA 27601-1701
 TEL. 919.829.2700 FAX 919.829.2730
 WWW.LS3P.COM

NOT FOR
 CONSTRUCTION

MEMBERS OF THE AMERICAN INSTITUTE OF ARCHITECTS
 COPYRIGHT ALL RIGHTS RESERVED
 PRINTED OR ELECTRONIC DRAWINGS AND
 DOCUMENTATION MAY NOT BE REPRODUCED
 IN ANY FORM WITHOUT WRITTEN PERMISSION
 FROM LS3P ASSOCIATES LTD.

REVISIONS:

PROJECT:
 DATE:
 DRAWN BY: meb
 CHECKED BY:

SCALE
 OVERLAY

A202c

SOLUTIONS THROUGH LISTENING
 SERVICE BY DESIGN