



# TRANSPARENCY OVERLAY


GROUND LEVEL SURFACE AREA (W x H) 1600 SF  
 AREA OF REQUIRED WINDOWS AND DOORS 800 SF  
 ACTUAL AREA OF WINDOWS AND DOORS 818 SF

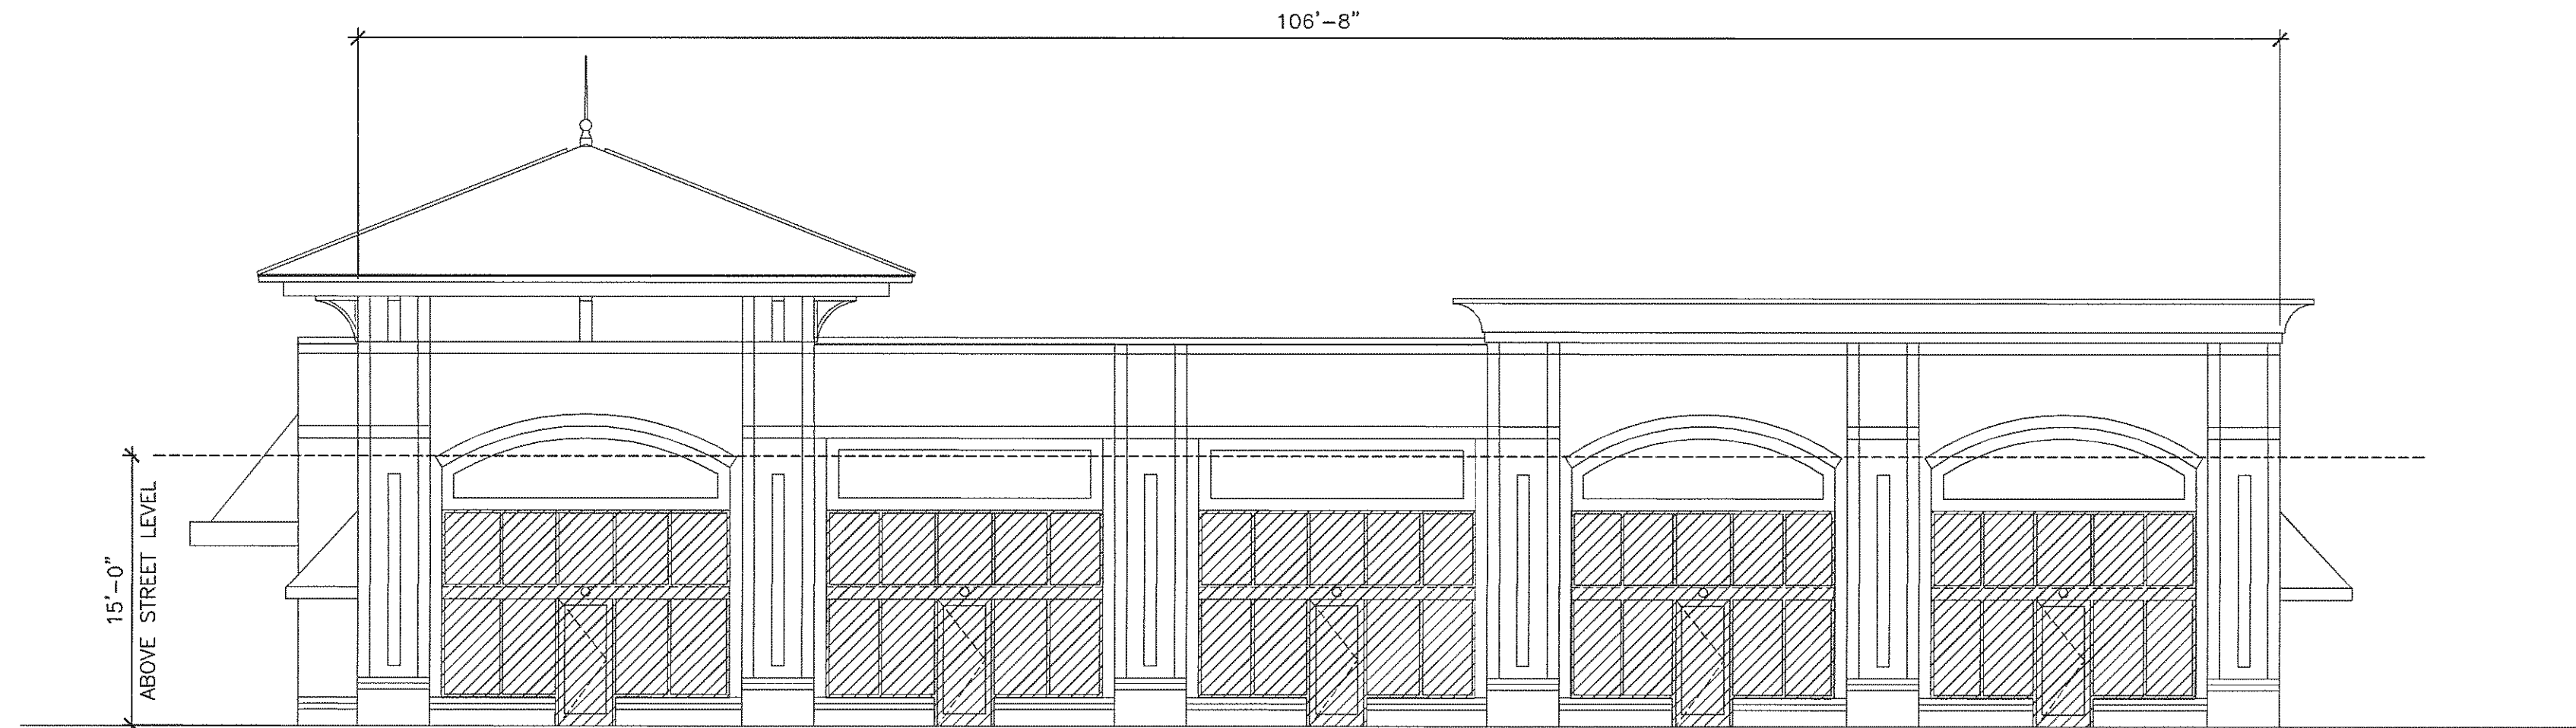

**C3** EAST BUILDING ELEVATION  
 1/8"=1'-0"

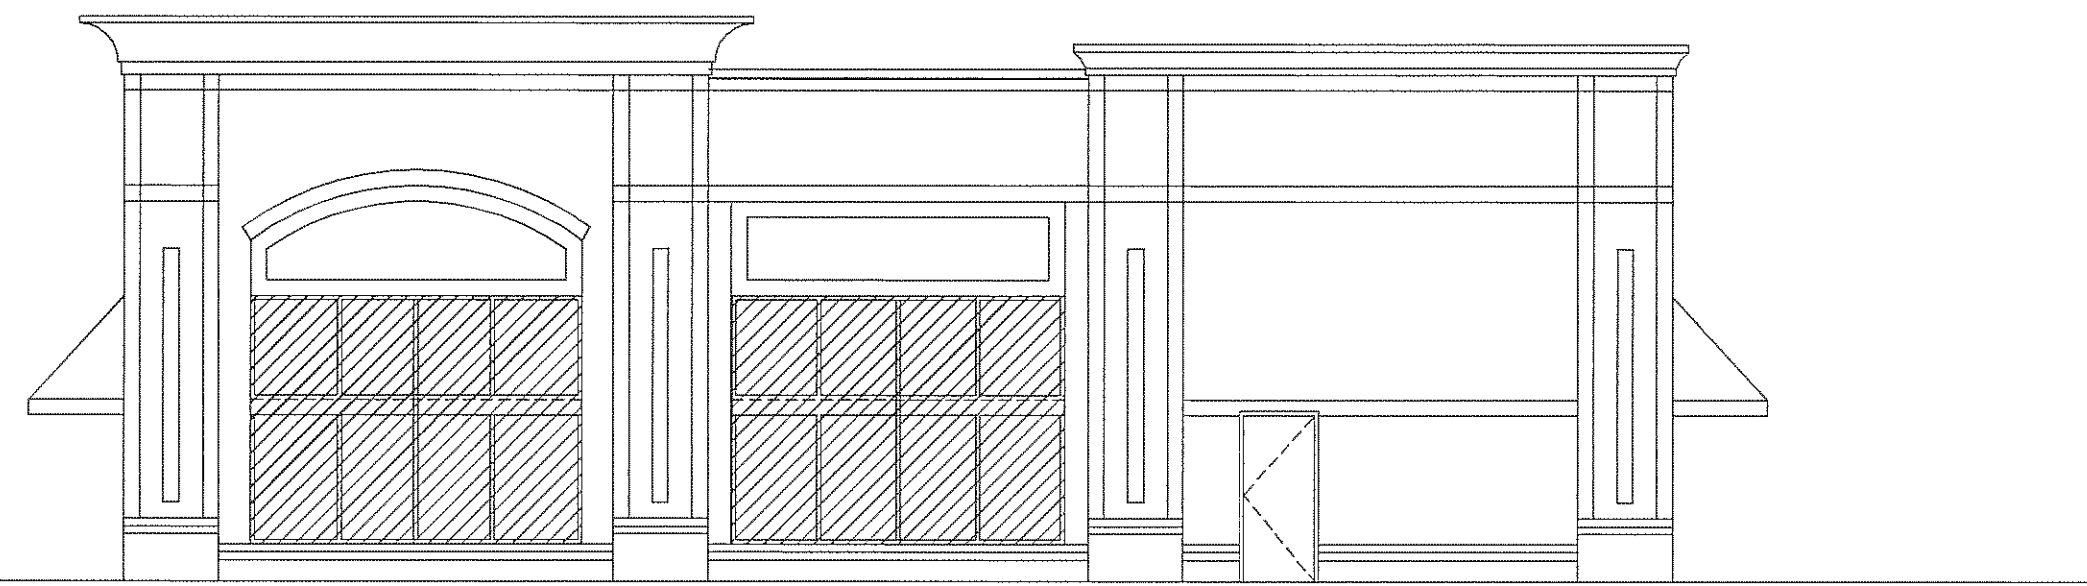


**B2** NORTH BUILDING ELEVATION  
 1/8"=1'-0"

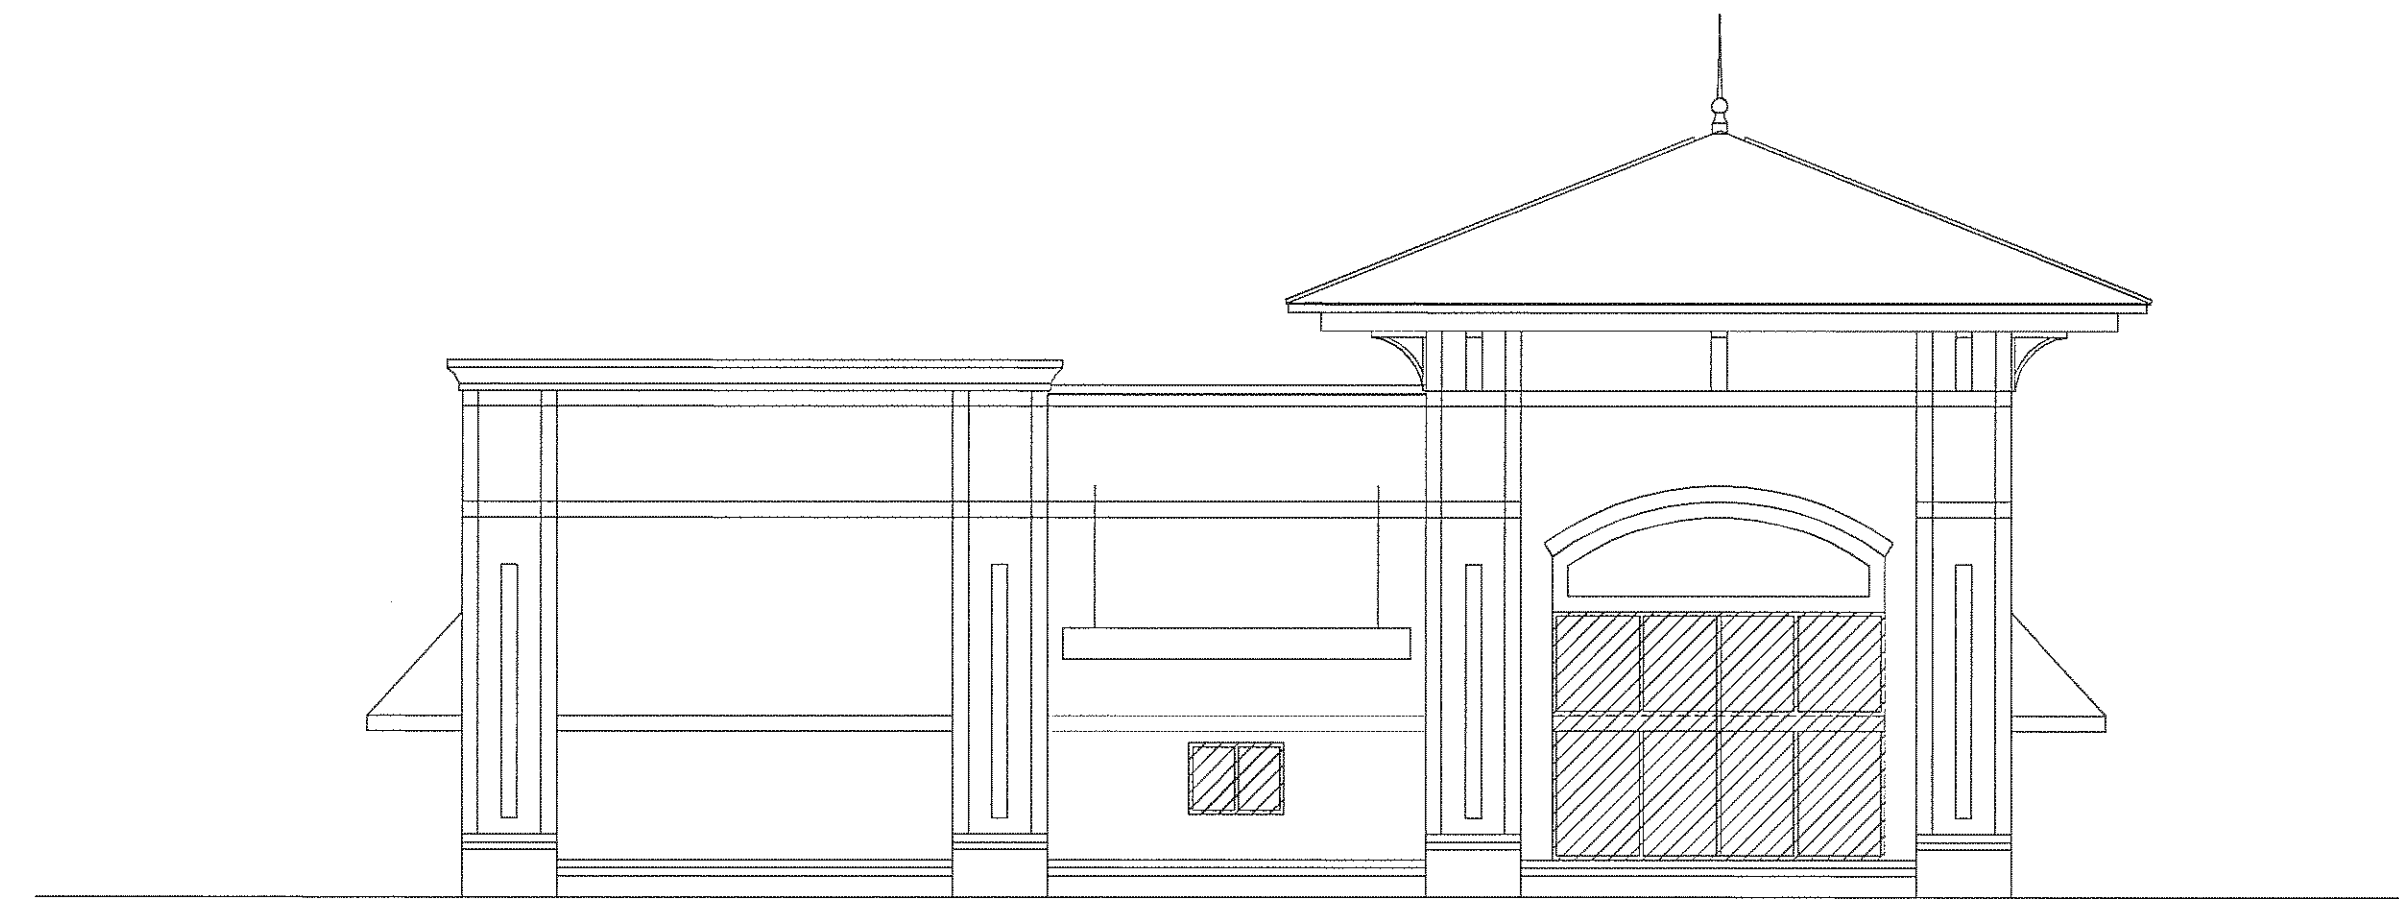


**B4** SOUTH BUILDING ELEVATION  
 1/8"=1'-0"

GROUND LEVEL SURFACE AREA (W x H) 1600 SF  
 AREA OF REQUIRED WINDOWS AND DOORS 800 SF  
 ACTUAL AREA OF WINDOWS AND DOORS 818 SF

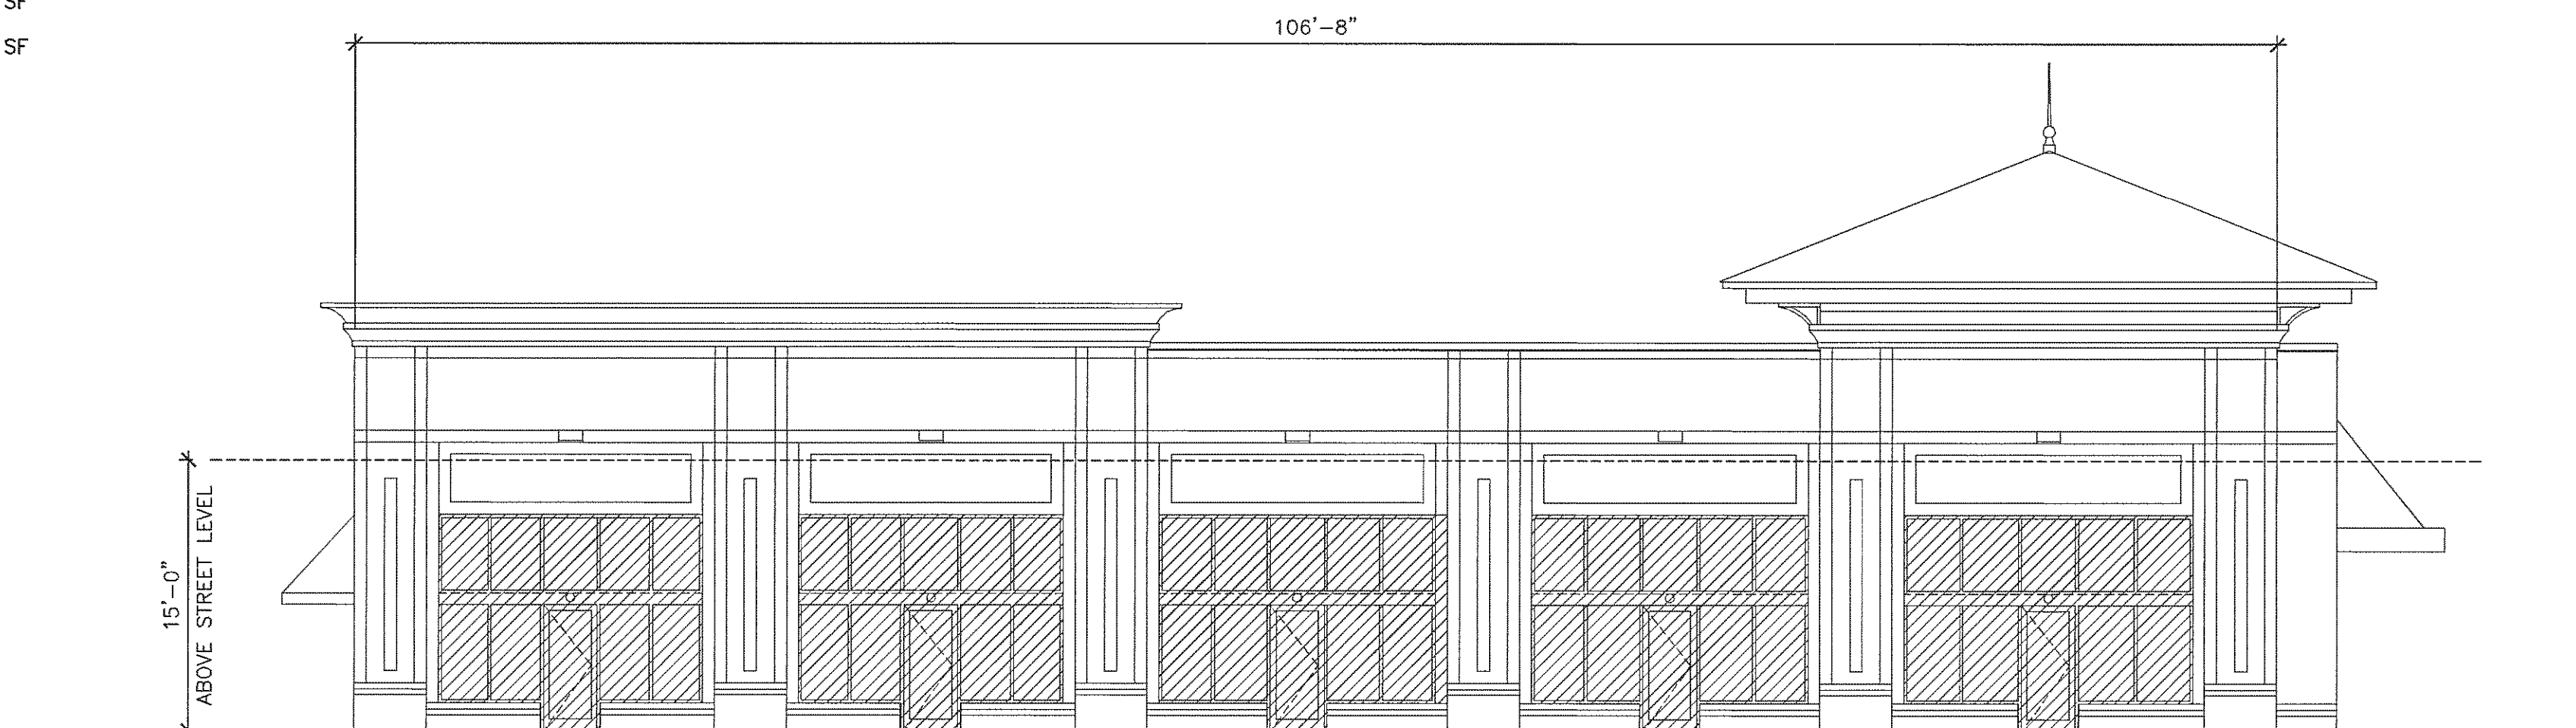


**A3** WEST BUILDING ELEVATION  
 1/8"=1'-0"

CARY  
 PARK  
 TOWN  
 CENTER

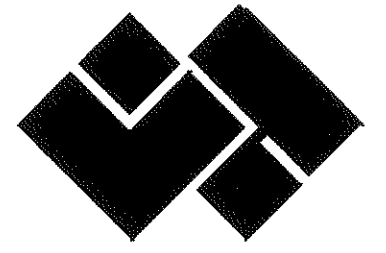

LINCOLN  
 HARRIS

BUILDING A-3  
 1030 GREEN LEVEL TO DURHAM RD.  
 CARY, NC 27519

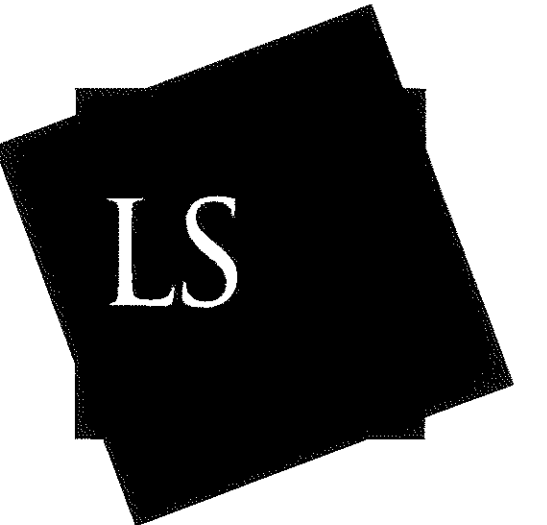

LS3P ASSOCIATES LTD.  
 434 FAYETTEVILLE STREET, SUITE 1700  
 RALEIGH, NORTH CAROLINA 27601-1701  
 TEL. 919.829.2700 FAX 919.829.2730  
 WWW.LS3P.COM

NOT FOR  
 CONSTRUCTION

MEMBERS OF THE AMERICAN INSTITUTE OF ARCHITECTS  
 COPYRIGHT ALL RIGHTS RESERVED  
 PRINTED OR ELECTRONIC DRAWINGS AND  
 DOCUMENTATION MAY NOT BE REPRODUCED  
 IN ANY FORM WITHOUT WRITTEN PERMISSION  
 FROM LS3P ASSOCIATES LTD.

REVISIONS:

PROJECT:  
 DATE:  
 DRAWN BY: meb  
 CHECKED BY:

07-SP-068  
 APPROVED  
 TOWN OF CARY

Approved by: DRC Date: 9/20/07  
 Planning: KAH Date: 11/26/07  
 Engineering: TS Date: 11-28-07

TRANSPARENCY  
 OVERLAY

A202f

SOLUTIONS THROUGH LISTENING  
 SERVICE BY DESIGN