
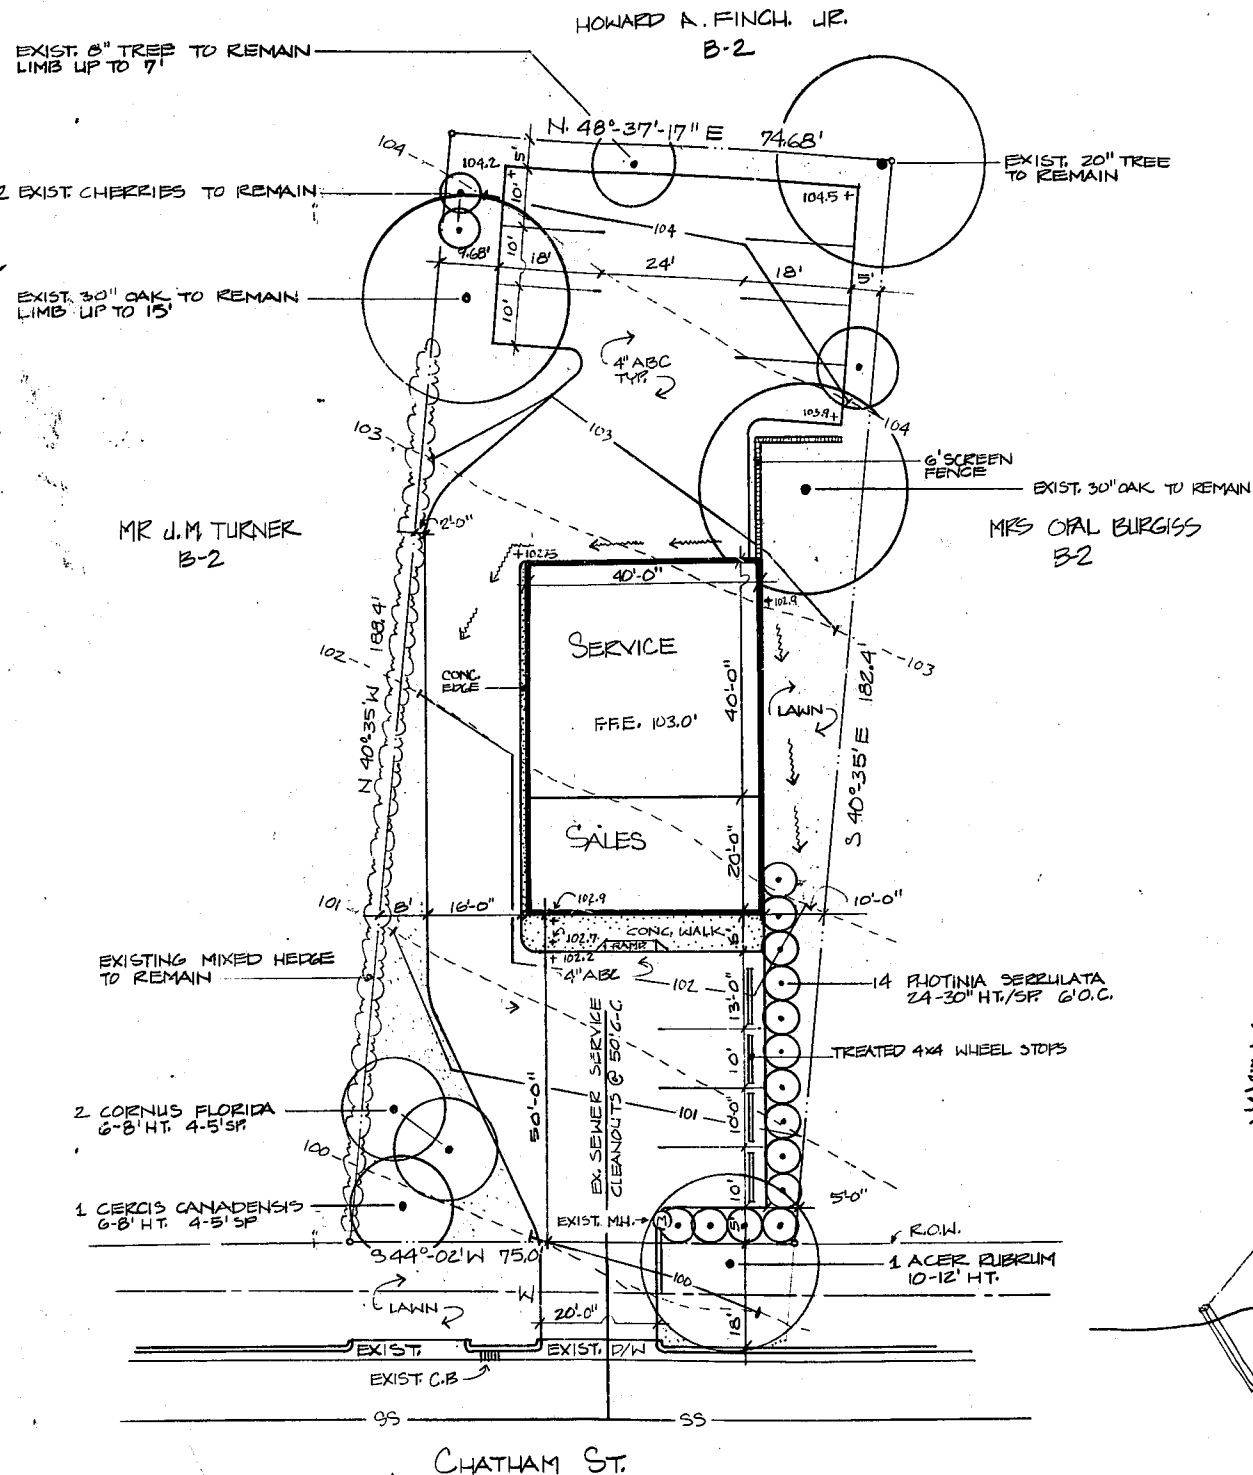
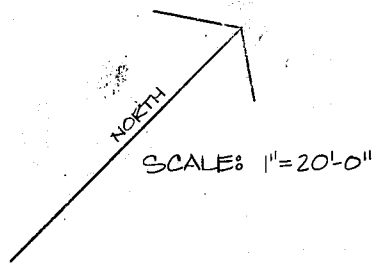


FOR PLANS

- NAME: \_\_\_\_\_ DATE: \_\_\_\_\_
1. PLANNING DEPT. OK BOOTS, 7-12-78
  2. ENGINEERING DEPT. [Signature], 8-13-78
  3. FIRE DEPT. Med R. Perry, 8-16-78
  4. PUBLIC WORKS DEPT. \_\_\_\_\_

APPROVED BY PLANNING AND ZONING BOARD DATE: 7-17-78

APPROVED BY TOWN COUNCIL DATE: 7-28-78

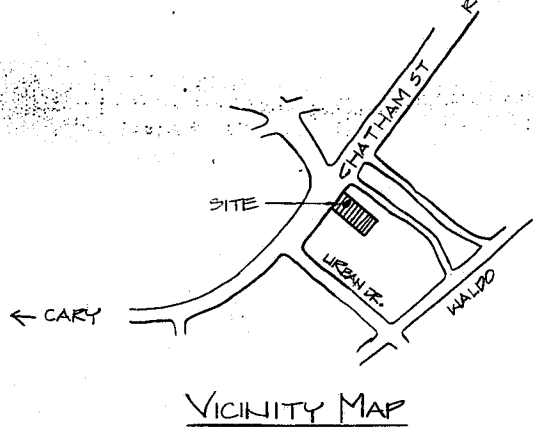

LAWN AREAS

LAWN AREAS SHALL BE PLANTED AS SOON AFTER CONSTRUCTION AS WEATHER PERMITS



LAWN SHALL BE KENTUCKY 31 TALL FESCUE @ 150 LBS./ACRE

SOIL CONDITIONERS TO BE ADDED AS PER RECOMMENDATION OF N.C. DEPT. OF AGRICULTURE

MULCH ALL LAWN AREAS W/ UNIFORM COVER OF STRAW @ 1 1/2 TONS/ACRE

MULCH

MULCH WITHIN 2' R. OF ALL PLANTS WITH MIN. 3" CLEAN PINEBARK MULCH

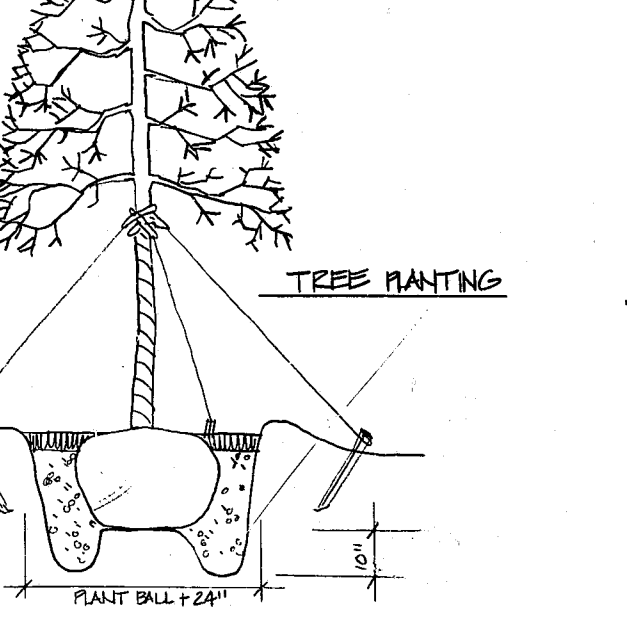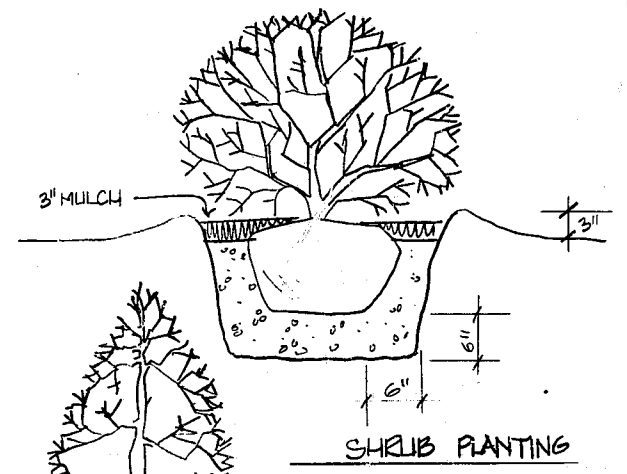

SITE DATA

ZONING DISTRICT	B-2
TOTAL AREA	13,843.67 SQ.FT.
LANDSCAPED AREA *	5,288 SQ FT
REQUIRED PARKING	12 SPACES
ACTUAL PARKING	11 SPACES

\* INCLUDES PLANTED PORTION OF STREET R.O.W.

SITE PLAN  
CARY SAW AND MOWER Co. **REVISED PLANS**

RUNA A COOPER - LAND SURVEYOR CARY, N.C. 467-2067  
RICHARD PATON - LANDSCAPE ARCHITECT RALEIGH N.C. 829 1239