
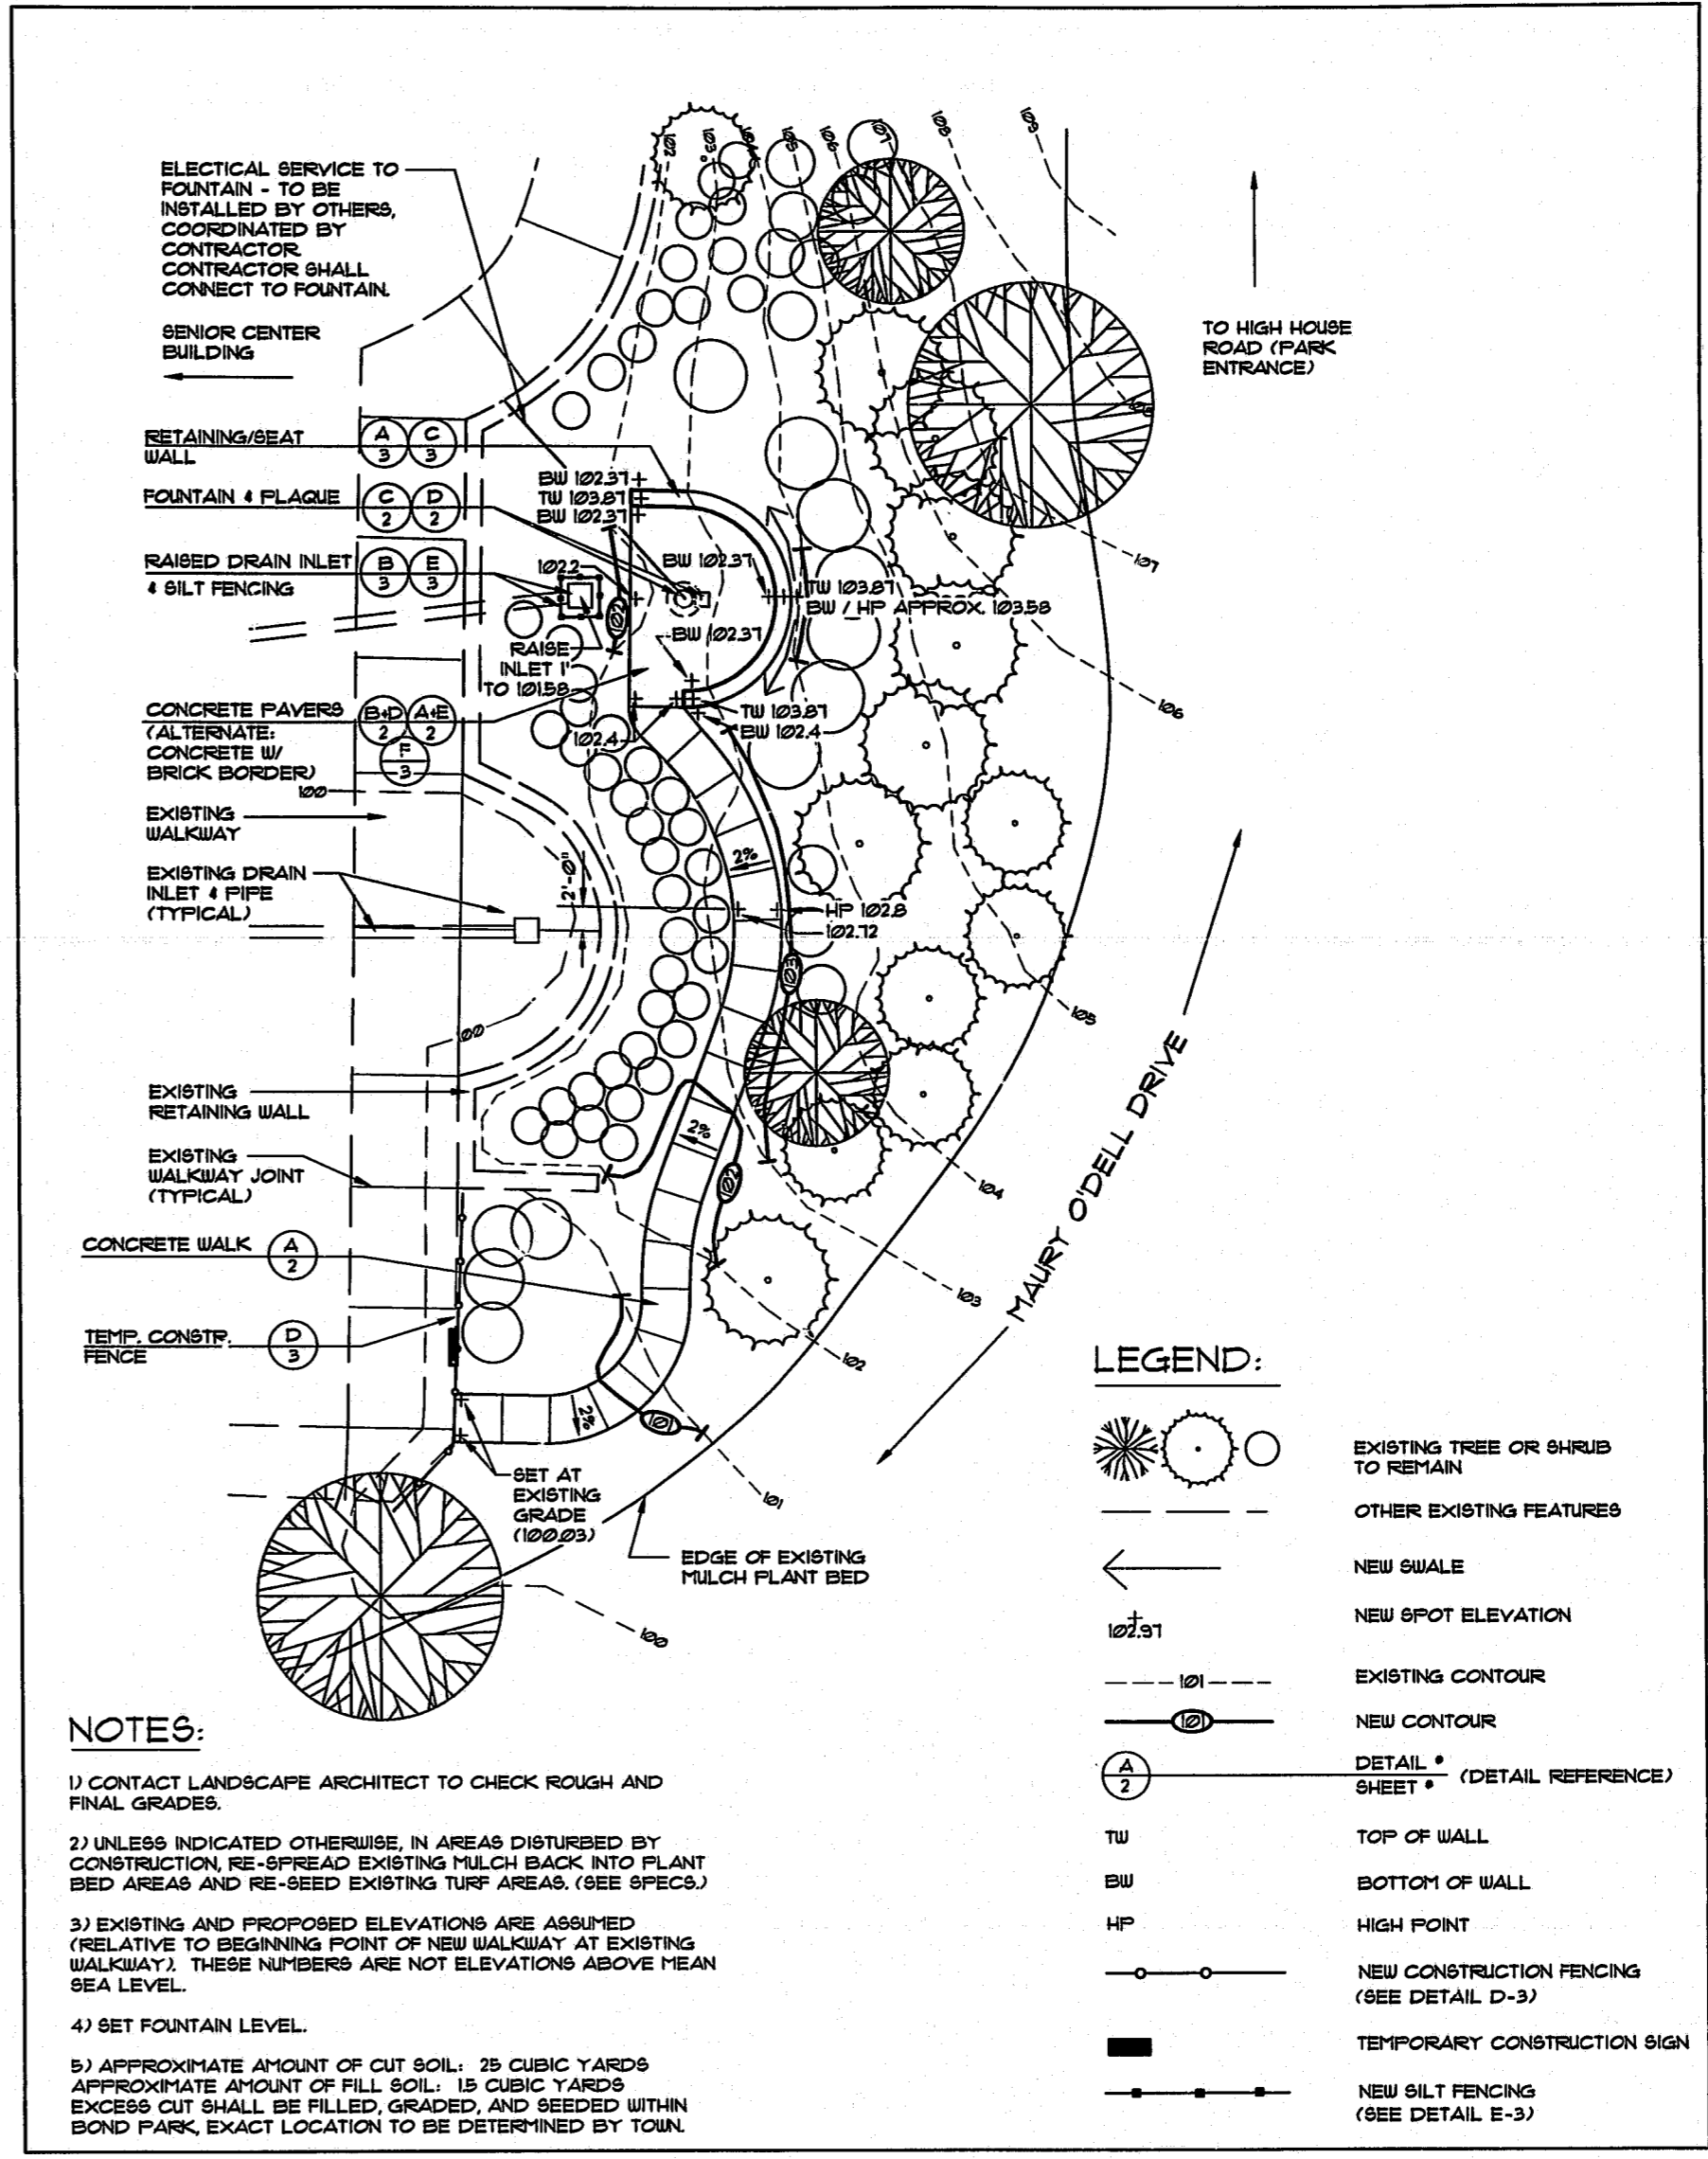


- NOTES:**
- 1) POINT OF BEGINNING IS INSIDE CORNER OF EXISTING WALL, BELOW THE CAP (AS NOTED BY "P.O.B.")
 - 2) SEE GRADING PLAN FOR DETAIL REFERENCES.
 - 3) ALL DIMENSIONS ARE 90 DEGREES UNLESS OTHERWISE NOTED.
 - 4) CONTACT LANDSCAPE ARCHITECT TO FIELD-CHECK ALL STAKING PRIOR TO CONSTRUCTION.
 - 5) "TYP." MEANS TYPICAL ITEM OR DIMENSION.

STAKING PLAN


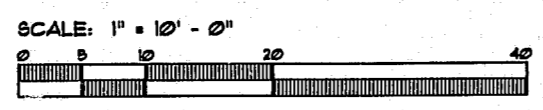


- NOTES:**
- 1) CONTACT LANDSCAPE ARCHITECT TO CHECK ROUGH AND FINAL GRADES.
 - 2) UNLESS INDICATED OTHERWISE, IN AREAS DISTURBED BY CONSTRUCTION, RE-SPREAD EXISTING MULCH BACK INTO PLANT BED AREAS AND RE-SEED EXISTING TURF AREAS. (SEE SPECS.)
 - 3) EXISTING AND PROPOSED ELEVATIONS ARE ASSUMED (RELATIVE TO BEGINNING POINT OF NEW WALKWAY AT EXISTING WALKWAY). THESE NUMBERS ARE NOT ELEVATIONS ABOVE MEAN SEA LEVEL.
 - 4) SET FOUNTAIN LEVEL.
 - 5) APPROXIMATE AMOUNT OF CUT SOIL: 25 CUBIC YARDS
 APPROXIMATE AMOUNT OF FILL SOIL: 15 CUBIC YARDS
 EXCESS CUT SHALL BE FILLED, GRADED, AND SEEDED WITHIN BOND PARK, EXACT LOCATION TO BE DETERMINED BY TOWN.

LEGEND:

	EXISTING TREE OR SHRUB TO REMAIN
	OTHER EXISTING FEATURES
	NEW SWALE
	NEW SPOT ELEVATION
	EXISTING CONTOUR
	NEW CONTOUR
	DETAIL SHEET (DETAIL REFERENCE)
	TOP OF WALL
	BOTTOM OF WALL
	HIGH POINT
	NEW CONSTRUCTION FENCING (SEE DETAIL D-3)
	TEMPORARY CONSTRUCTION SIGN
	NEW SILT FENCING (SEE DETAIL E-3)

GRADING PLAN

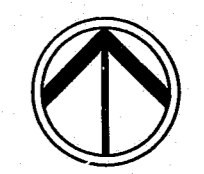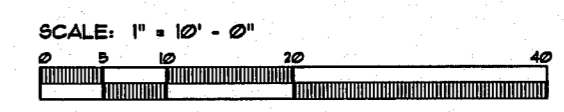

03-SP-100
 TOWN OF CARY
APPROVED
 DRC 8-13-03
 RB 8-13-03

