



A CONCRETE WALKS AND SLABS
2 SECTION

N.T.S.

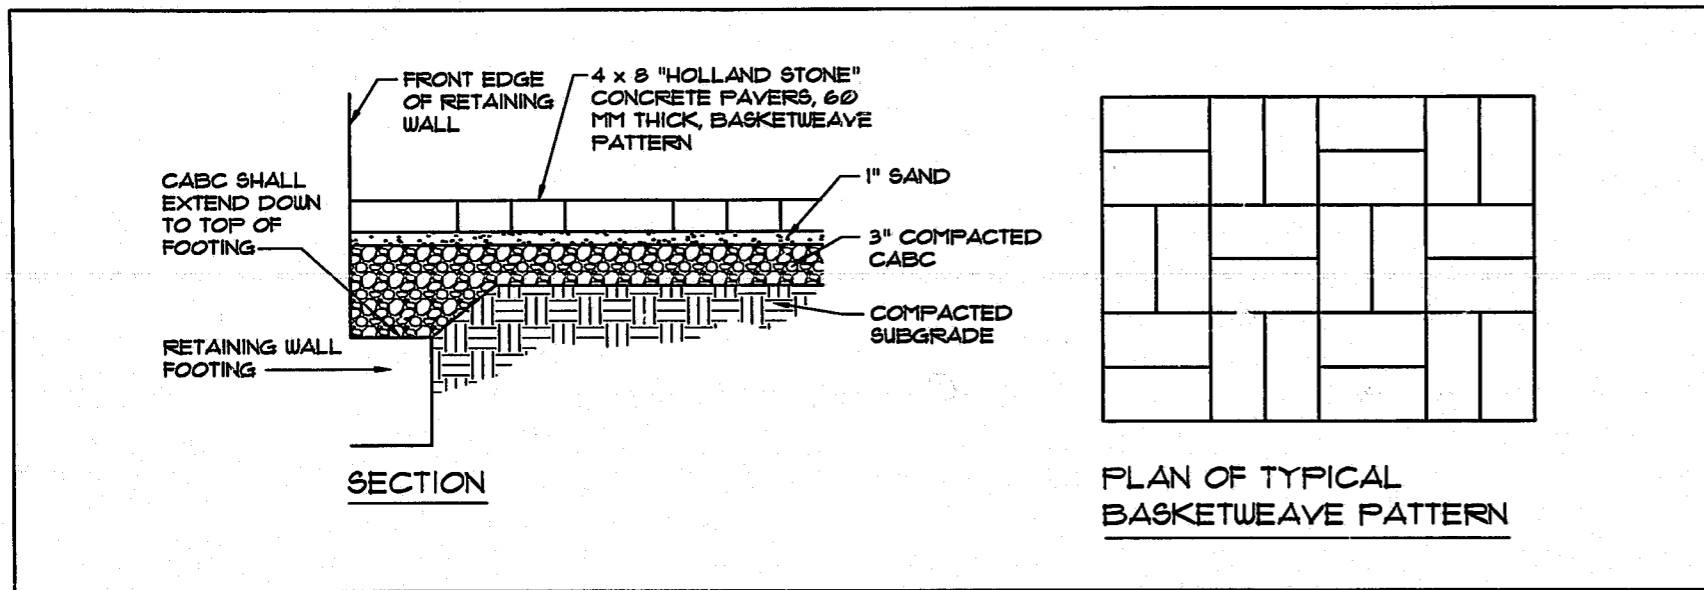

B CONCRETE PAVER SURFACING
2 SECTION


N.T.S.

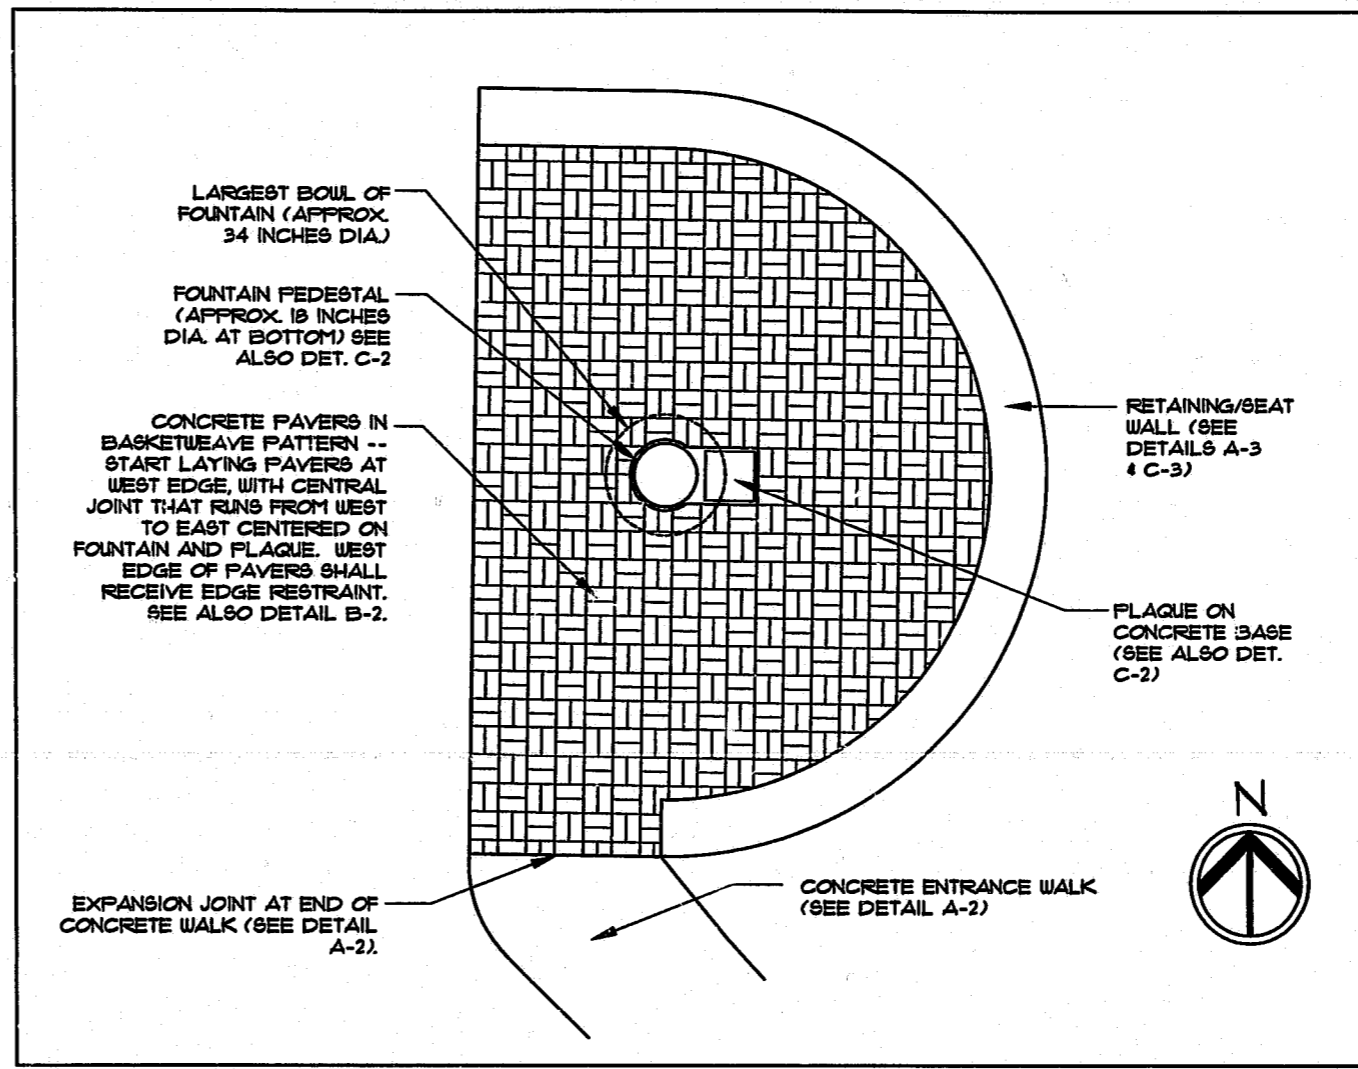

D PLAZA DETAIL
2 PLAN VIEW


N.T.S.

02-SP-160
Town of Cary
APPROVED
DEC 8-13-03
B.P. 8-13-03

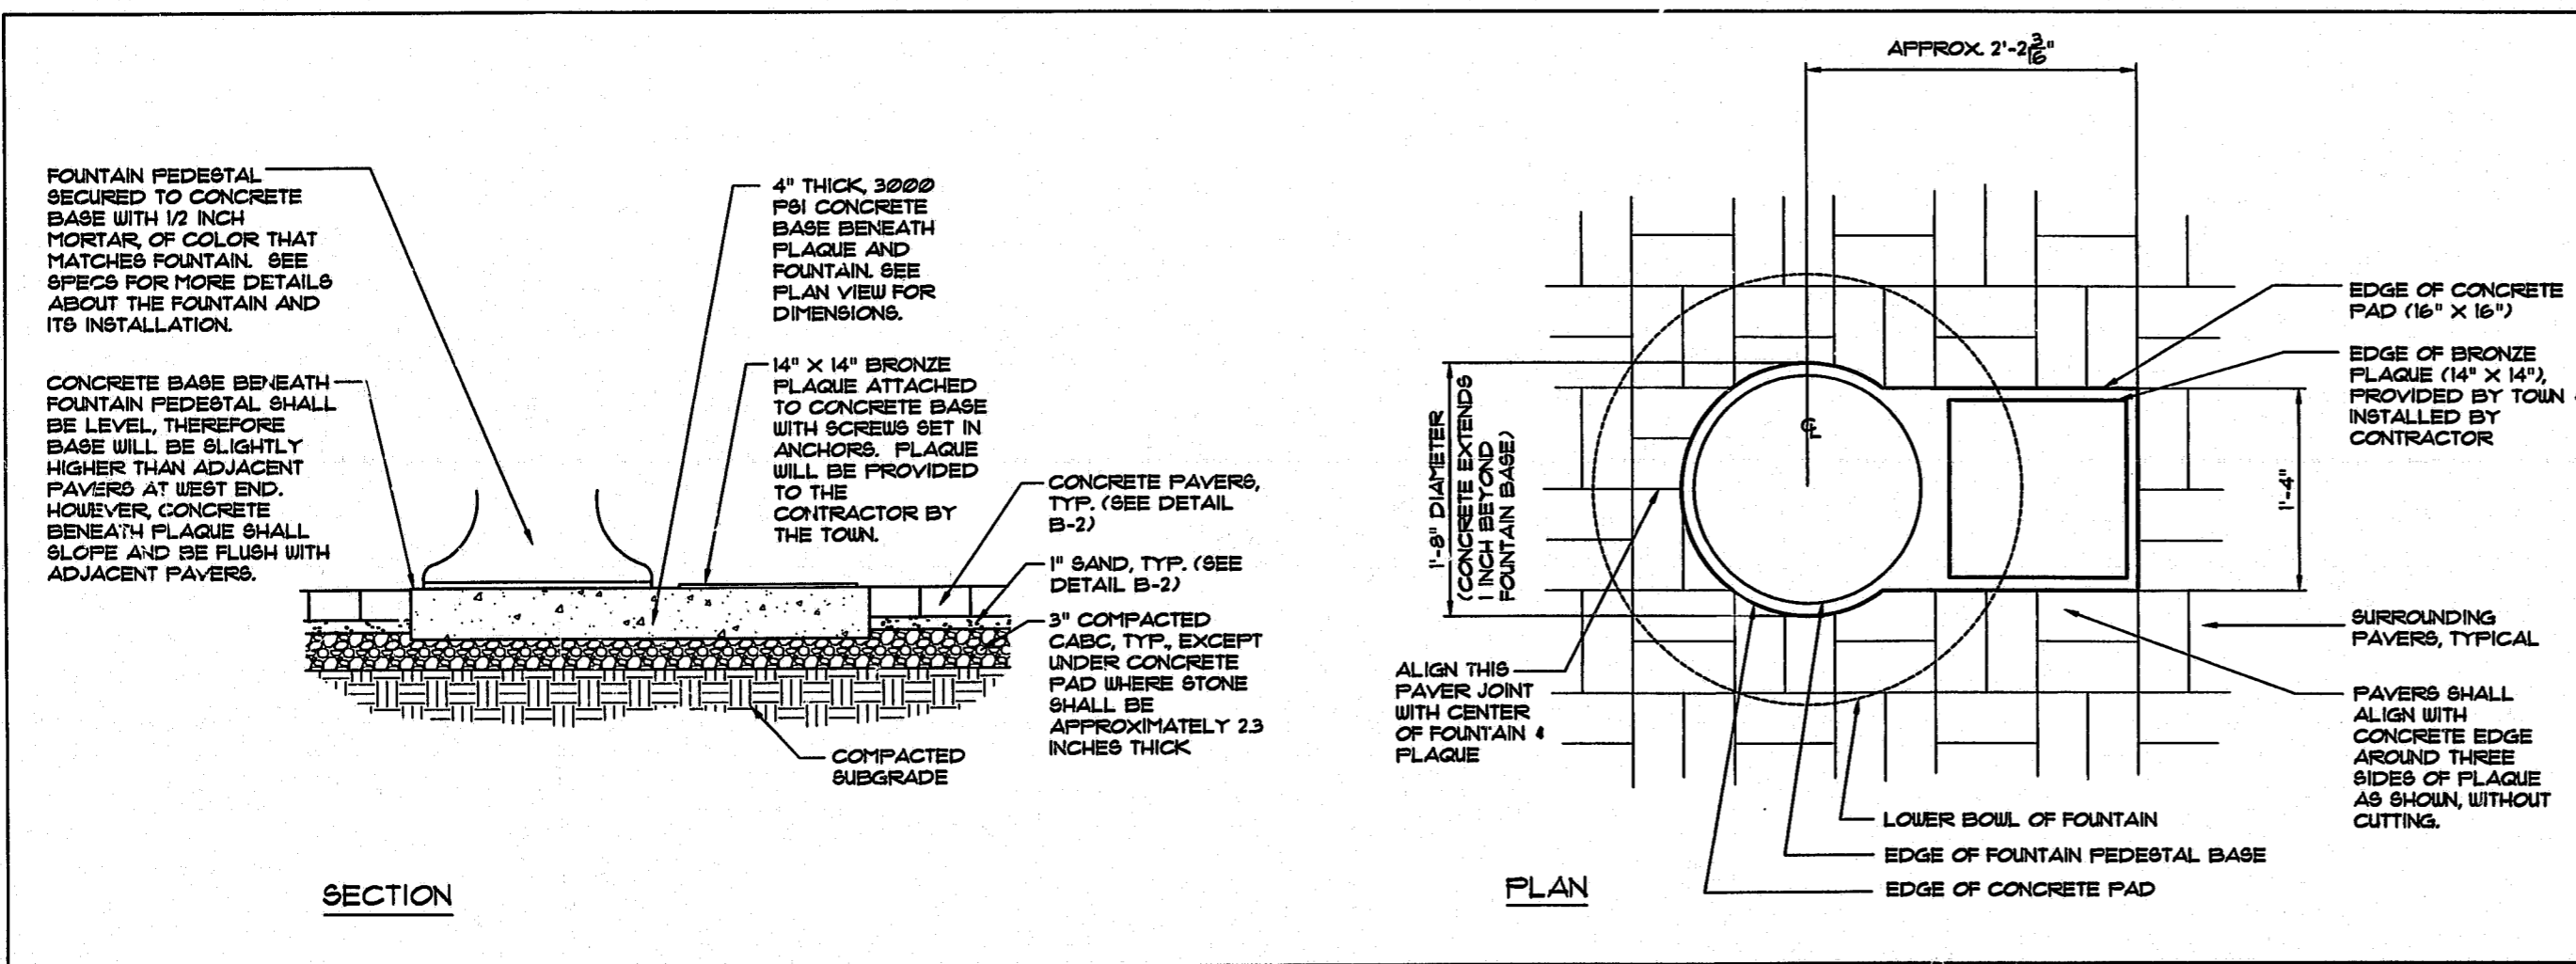

C FOUNTAIN AND PLAQUE DETAIL
2 SECTION

N.T.S.

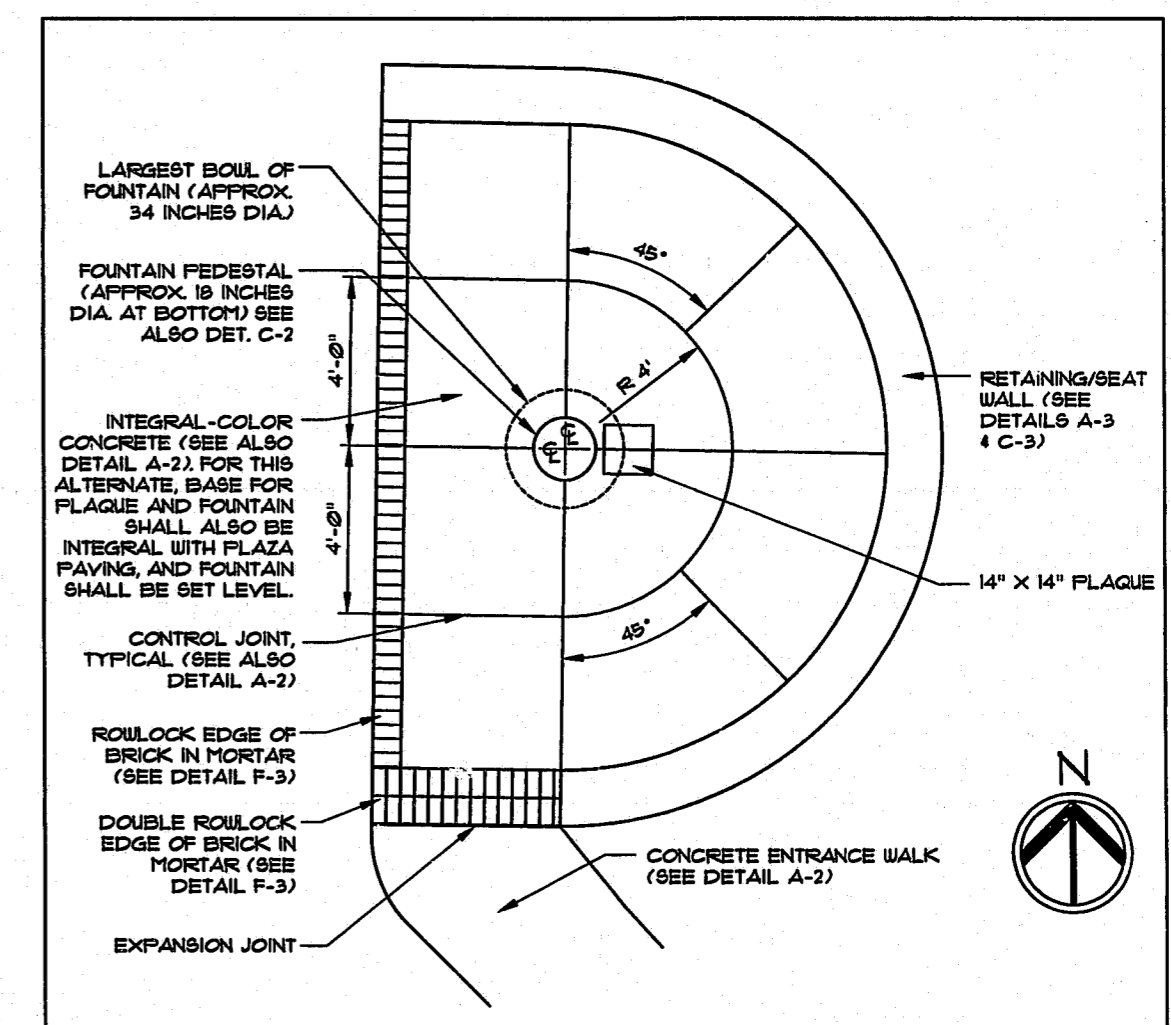

E ALTERNATE #1: CONCRETE PLAZA WITH BRICK EDGE
2 PLAN VIEW

N.T.S.