




A CONCRETE BLOCK RETAINING / SEAT WALL
3 SECTION N.T.S.

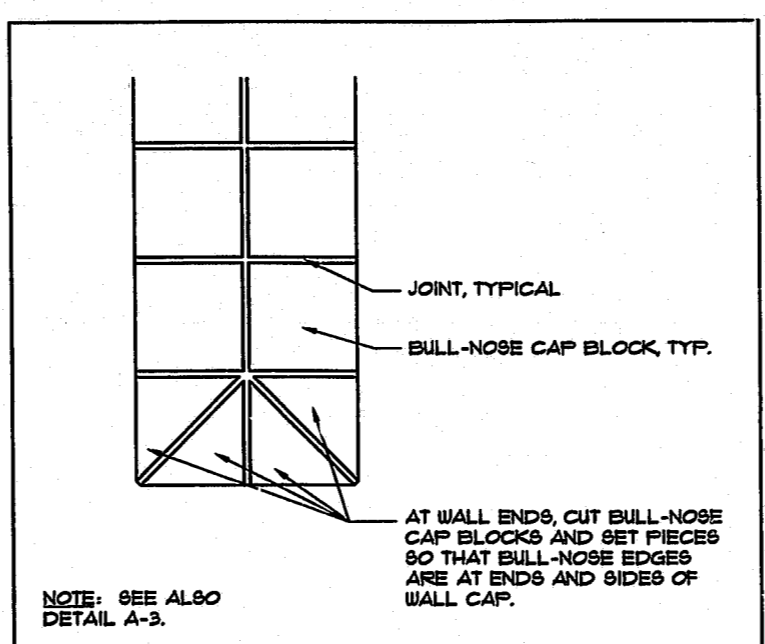


C RETAINING WALL CAP ENDS
3 PLAN VIEW N.T.S.

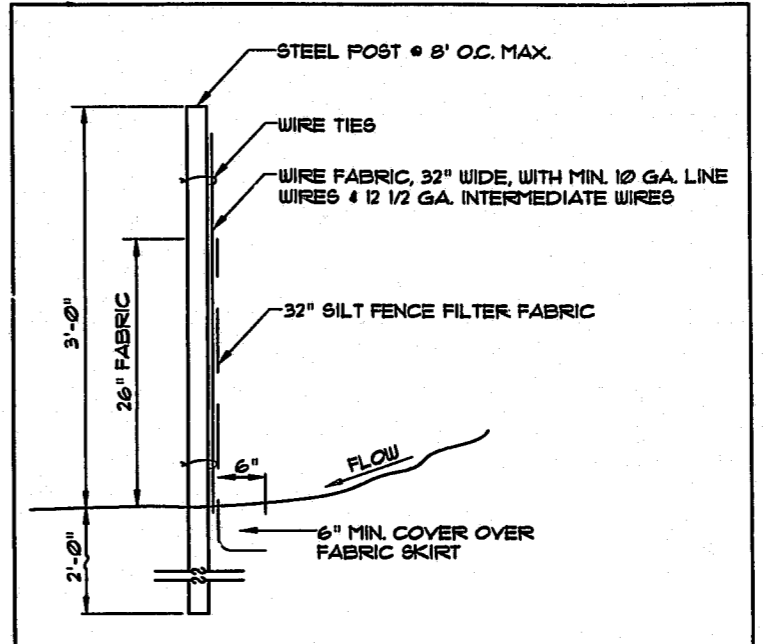


F TEMPORARY SILT FENCING
3 PLAN VIEW N.T.S.

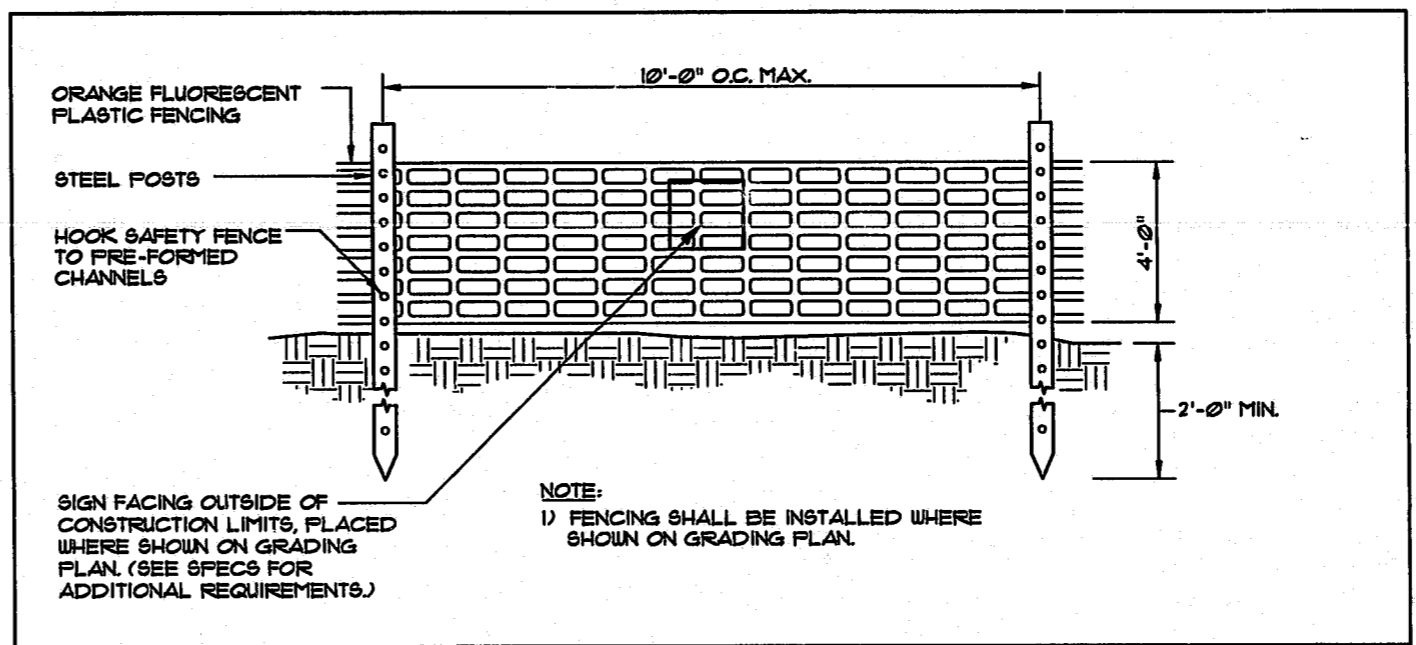

D TEMPORARY CONSTRUCTION FENCE
3 ELEVATION / SECTION N.T.S.

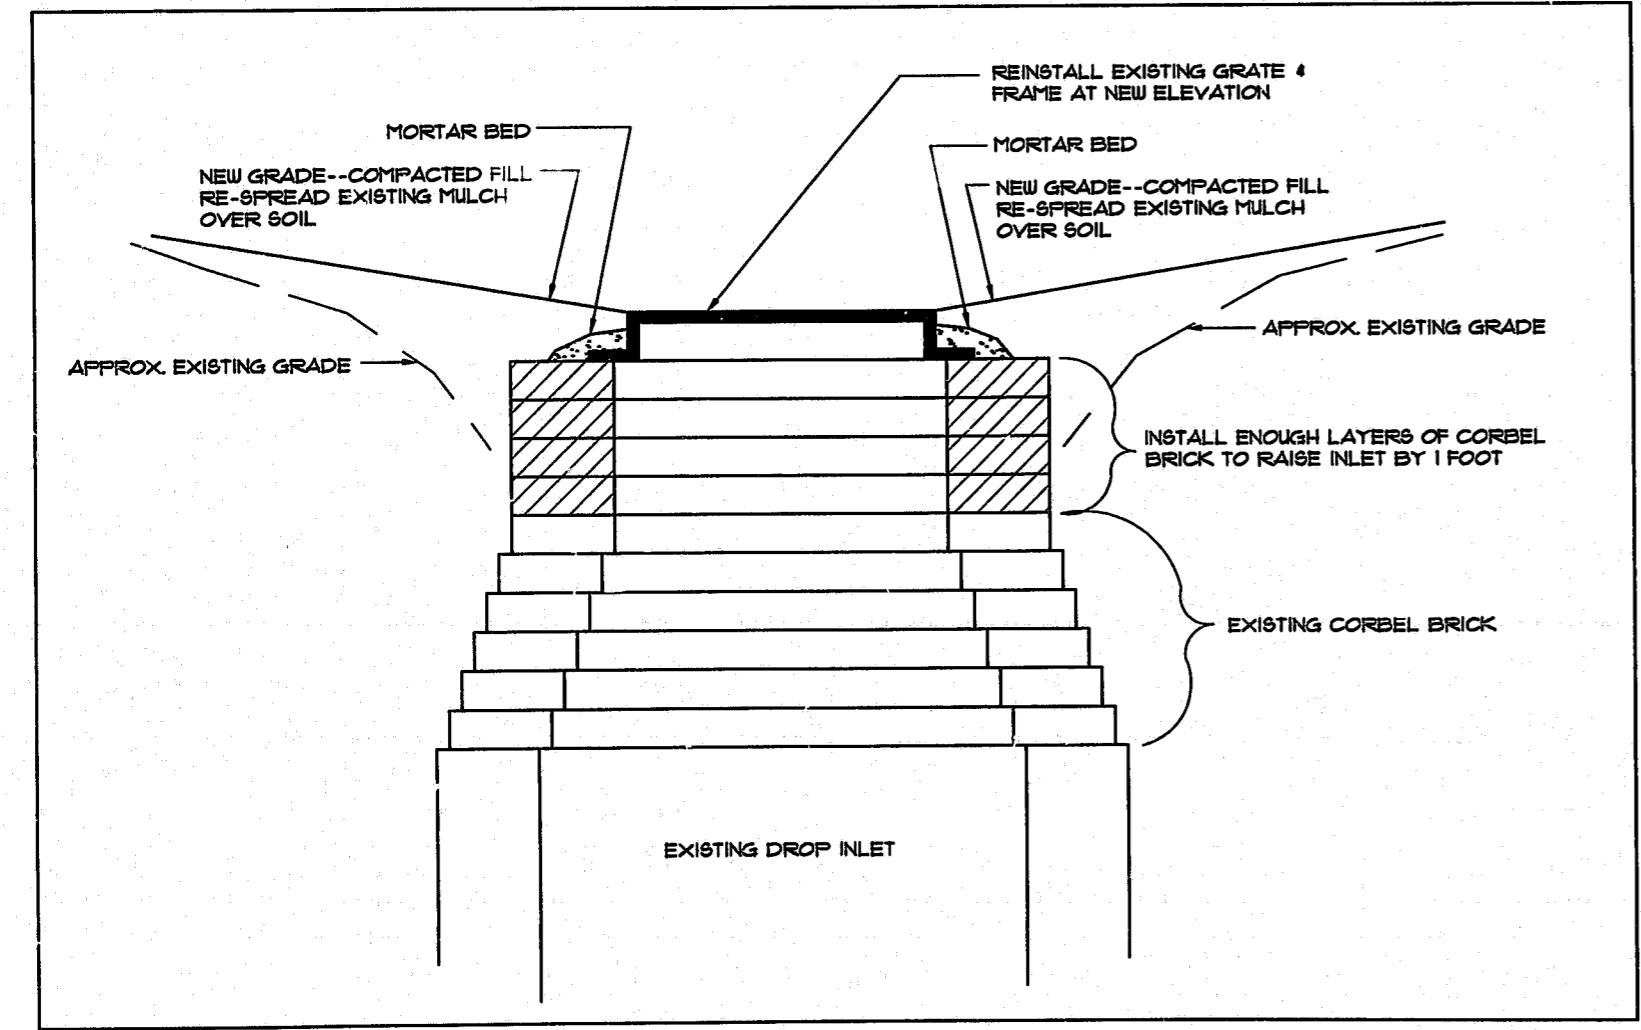

B RAISED DRAIN INLET
3 SECTION N.T.S.

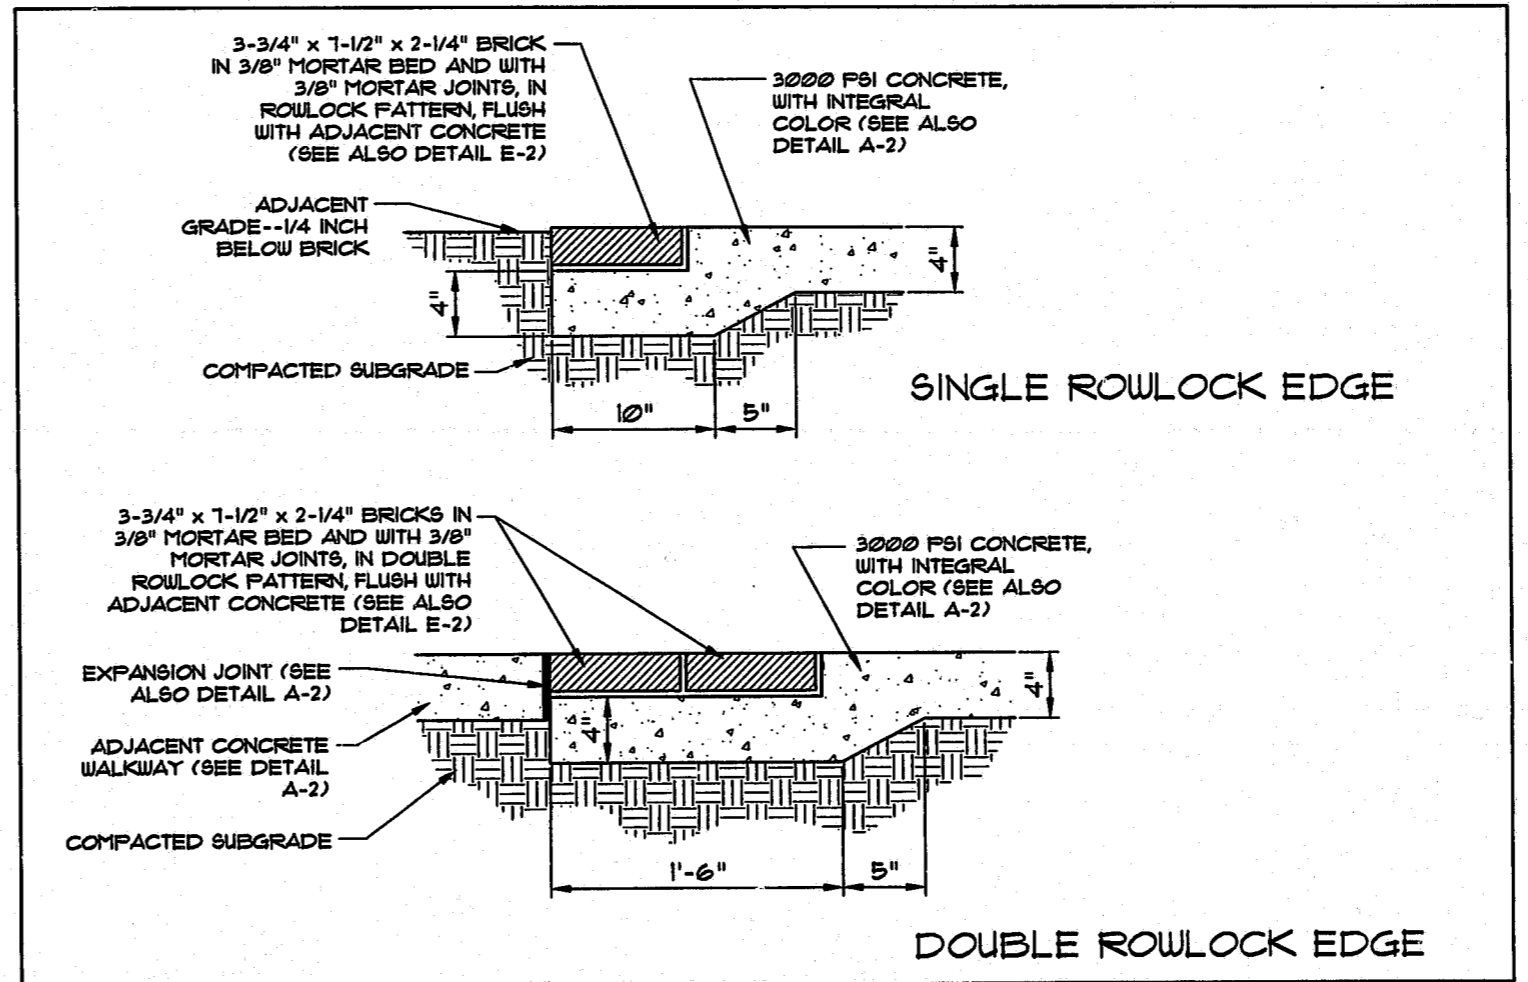

E ALTERNATE #1: BRICK BORDER AT PLAZA
3 SECTIONS N.T.S.

03-SP-100
TOWN OF CARY
APPROVED
ORC 8-13-03
RJD 8-13-03

