

**CARY SENIOR CENTER**

HIGH HOUSE RD.  
AT  
FRED BOND PARK  
CARY, NC

TOWN OF CARY  
PARKS, RECREATION &  
CULTURAL RESOURCES

MARY BARRY, DIRECTOR  
P.O. BOX 8005  
CARY, NC 27512-8005  
(919) 469-4006

© Copyright 1998  
Matthew Hale, AIA  
Hale Architecture  
All Rights Reserved

These drawings and copies thereof are instruments of service and as such remain the property of the Architect. They are loaned for one-time use only with respect to the project.  
With the exception of one complete set for each party to the contract, all copies are to be retained or destroyed upon completion of the work described herein.  
Distribution to meet regulatory or other official uses in connection with this project is not to be construed as a violation of the Architect's moral or copyright or other reserved rights.

- FOR CONSTRUCTION
- NOT FOR CONSTRUCTION

DRAWN BY: MLM  
CHECKED BY: DKH

ISSUE DATE:  
7/9/99


REVISIONS:


SHEET TITLE:


**PROFILES  
OF  
SIGHT LINES**

SHEET NUMBER:


**C-2.1**  
of SHEETS

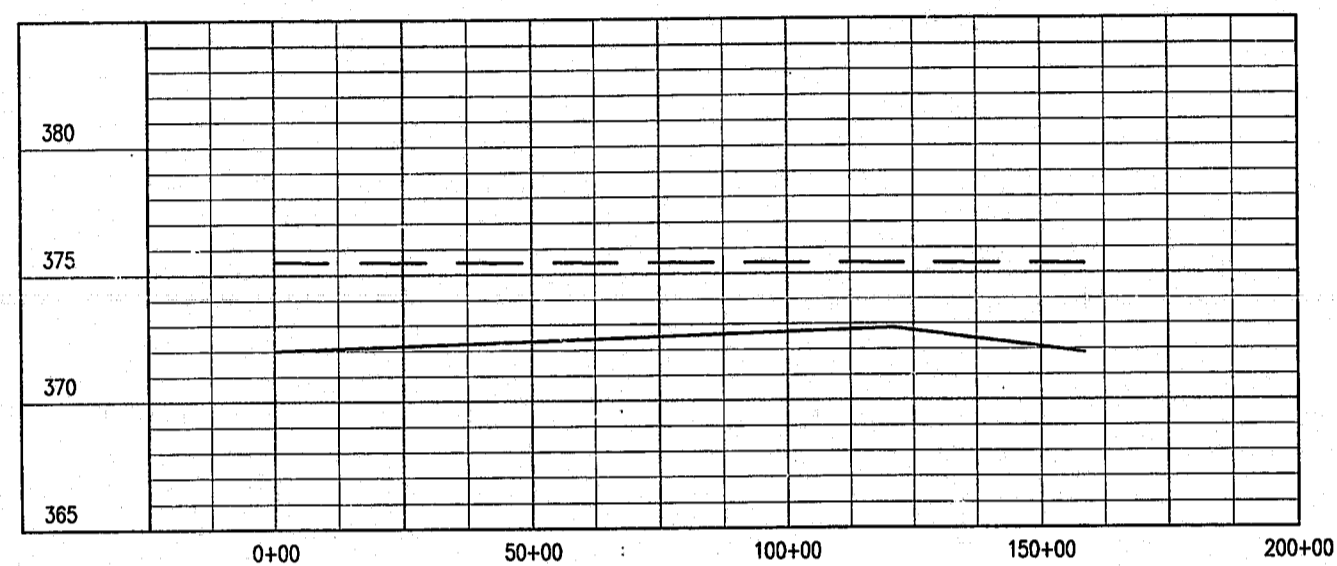


**SIGHT LINE - 2**  
HORIZONTAL: 1" = 25'  
VERTICAL: 1" = 5'

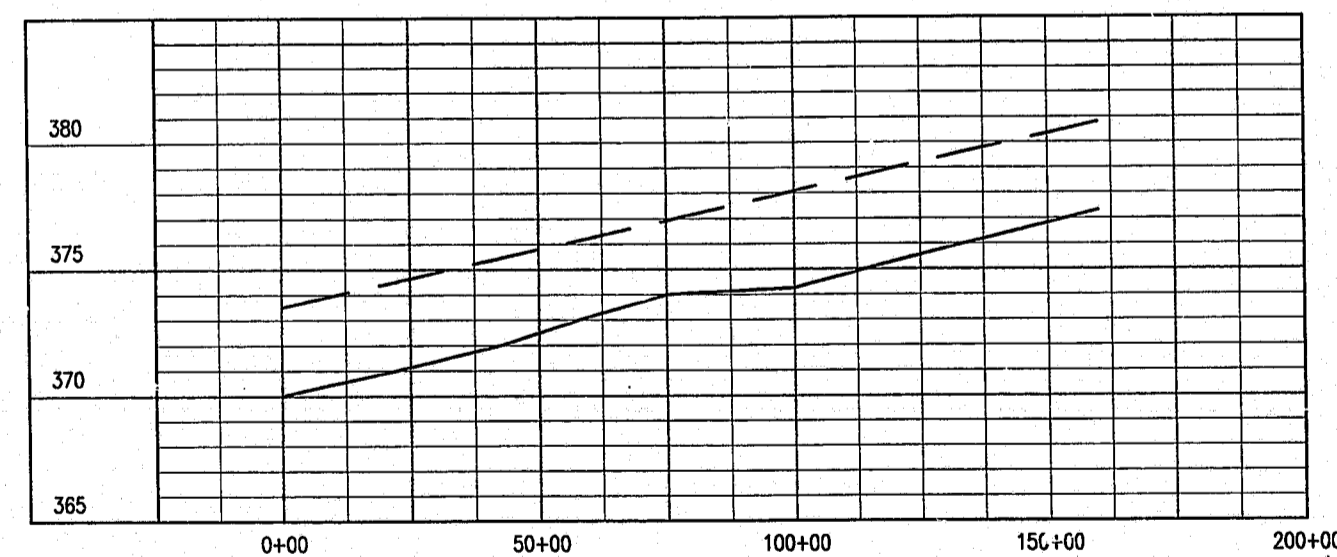

**SIGHT LINE - 1**  
HORIZONTAL: 1" = 25'  
VERTICAL: 1" = 5'

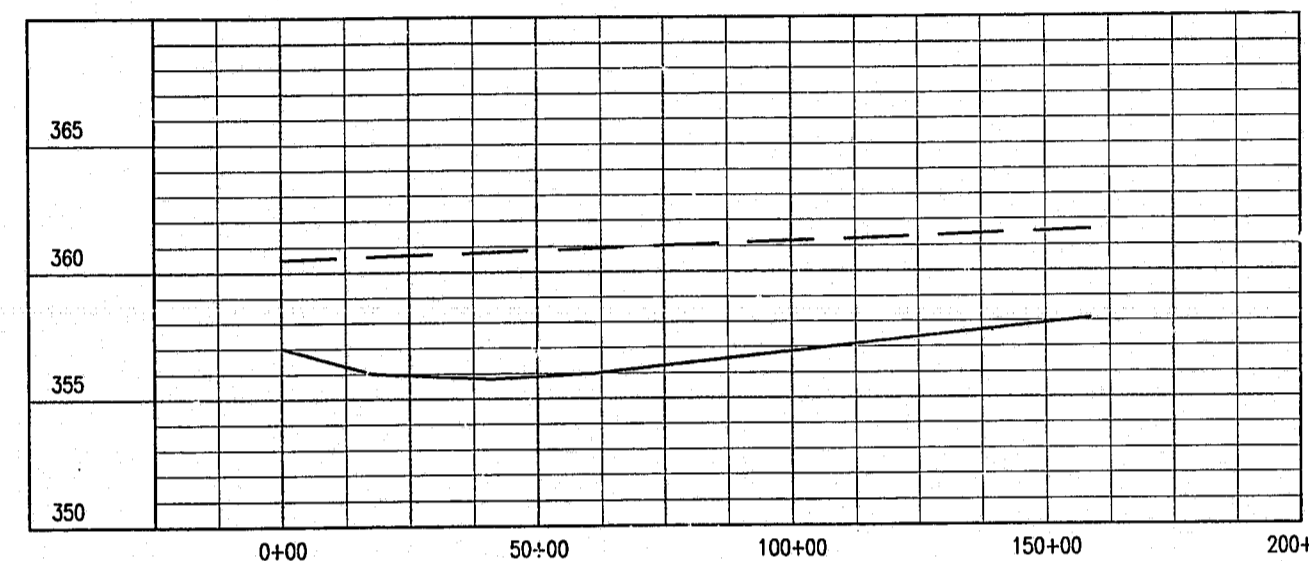

**SIGHT LINE - 4**  
HORIZONTAL: 1" = 25'  
VERTICAL: 1" = 5'

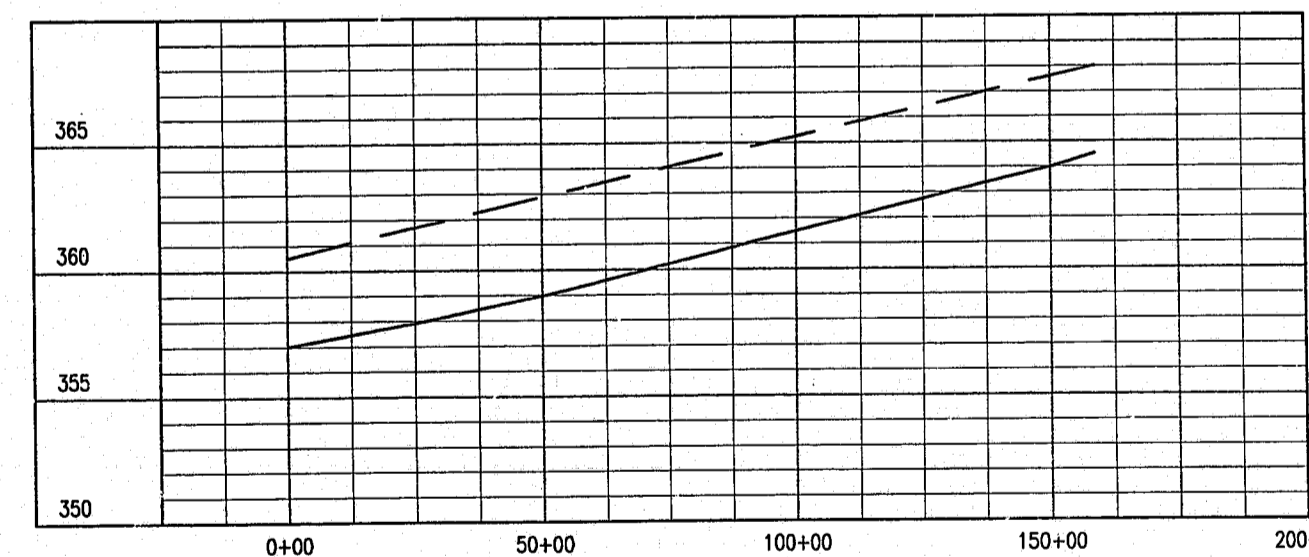

**SIGHT LINE - 3**  
HORIZONTAL: 1" = 25'  
VERTICAL: 1" = 5'

**APPROVED**  
JTB 10-9-99



PREPARED BY  
**TRANSYSTEMS CORPORATION**  
4917 WATERS EDGE DRIVE, SUITE 235  
RALEIGH, NORTH CAROLINA 27606  
(919) 852-1795