



NOTE: FOR GUTTERS AND DOWNSPOUTS AT ADMIN. BUILDING REFER TO ROOF, PLAN SHEET A-1.4

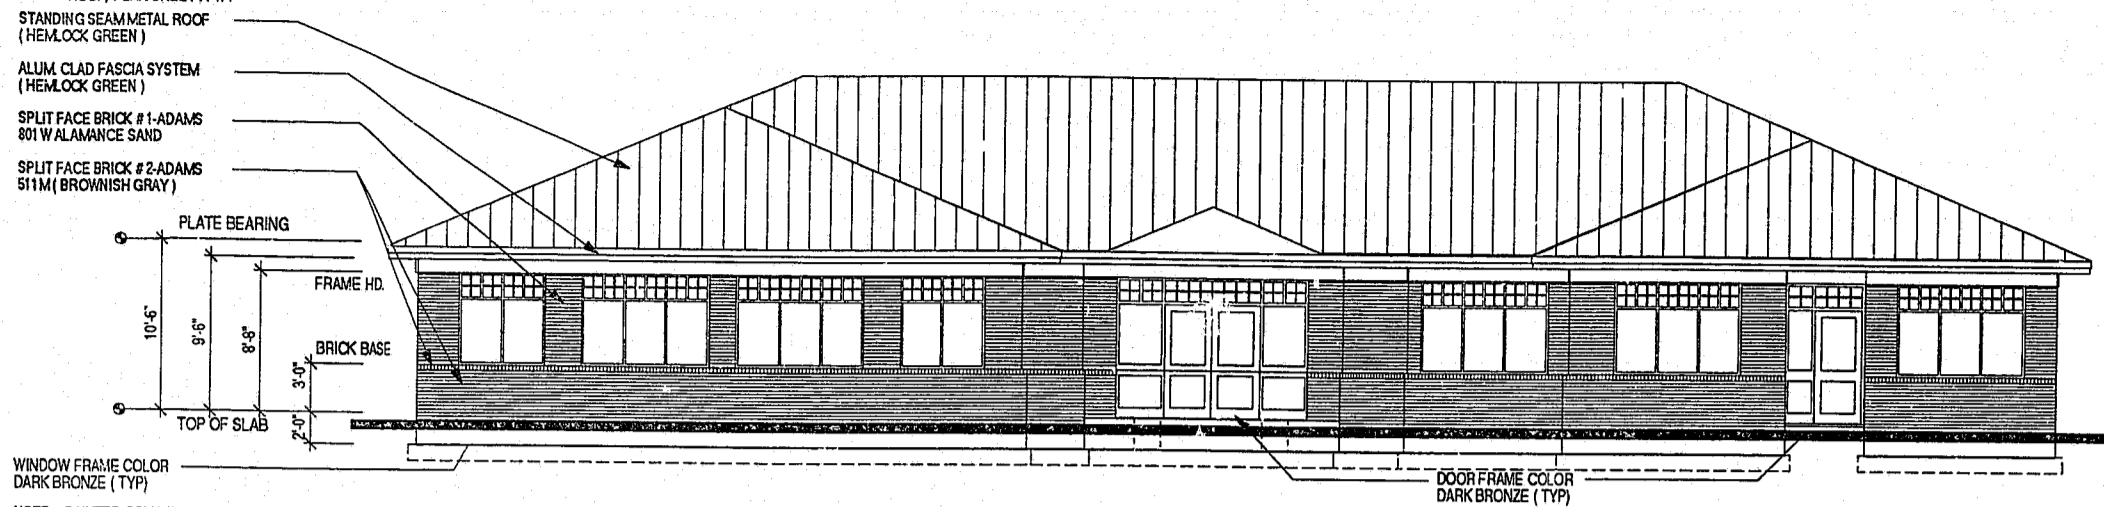


A1
A4.1 FRONTSIDE ELEVATION
1/8" = 1' - 0"

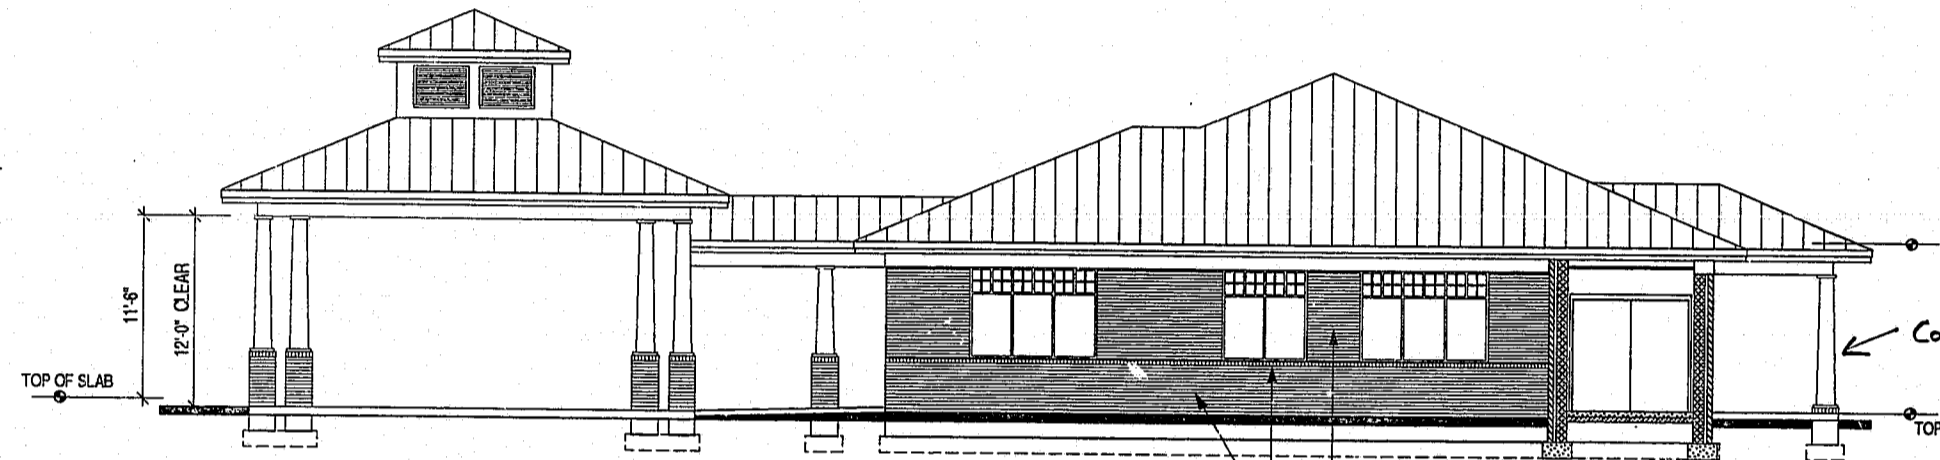


B1
A4.1 RIGHTSIDE ELEVATION
1/8" = 1' - 0"


Window Frames : Dark bronze to match all doors/entrances.

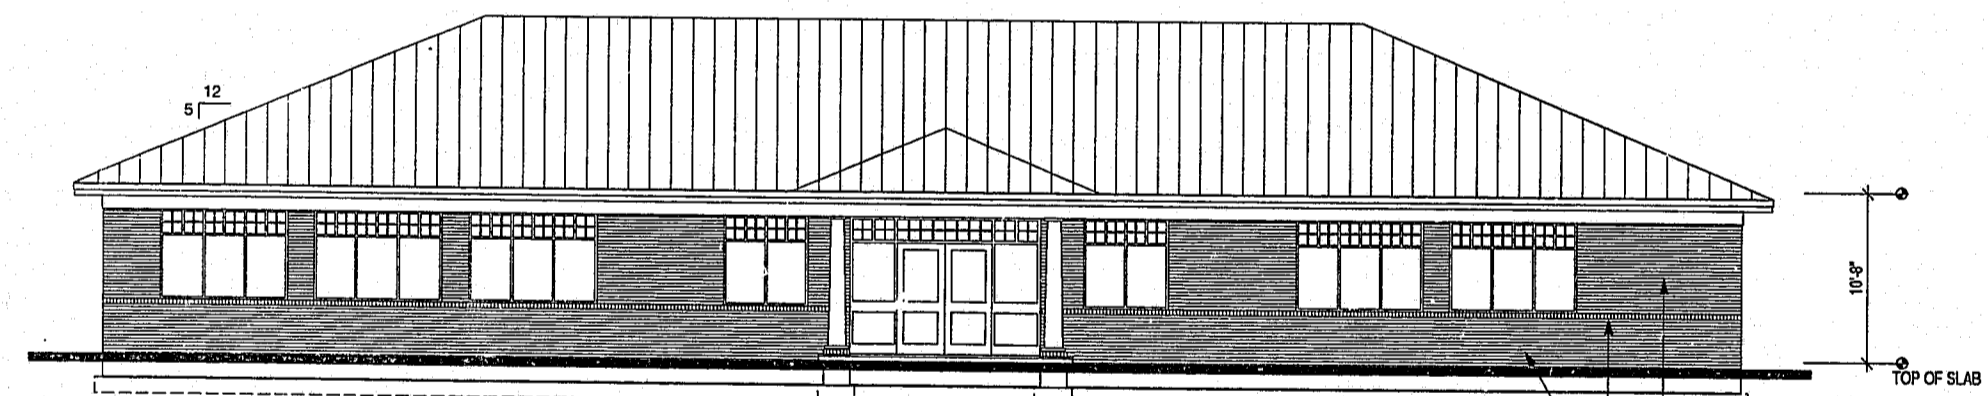

C1
A4.1 BACKSIDE ELEVATION
1/8" = 1' - 0"

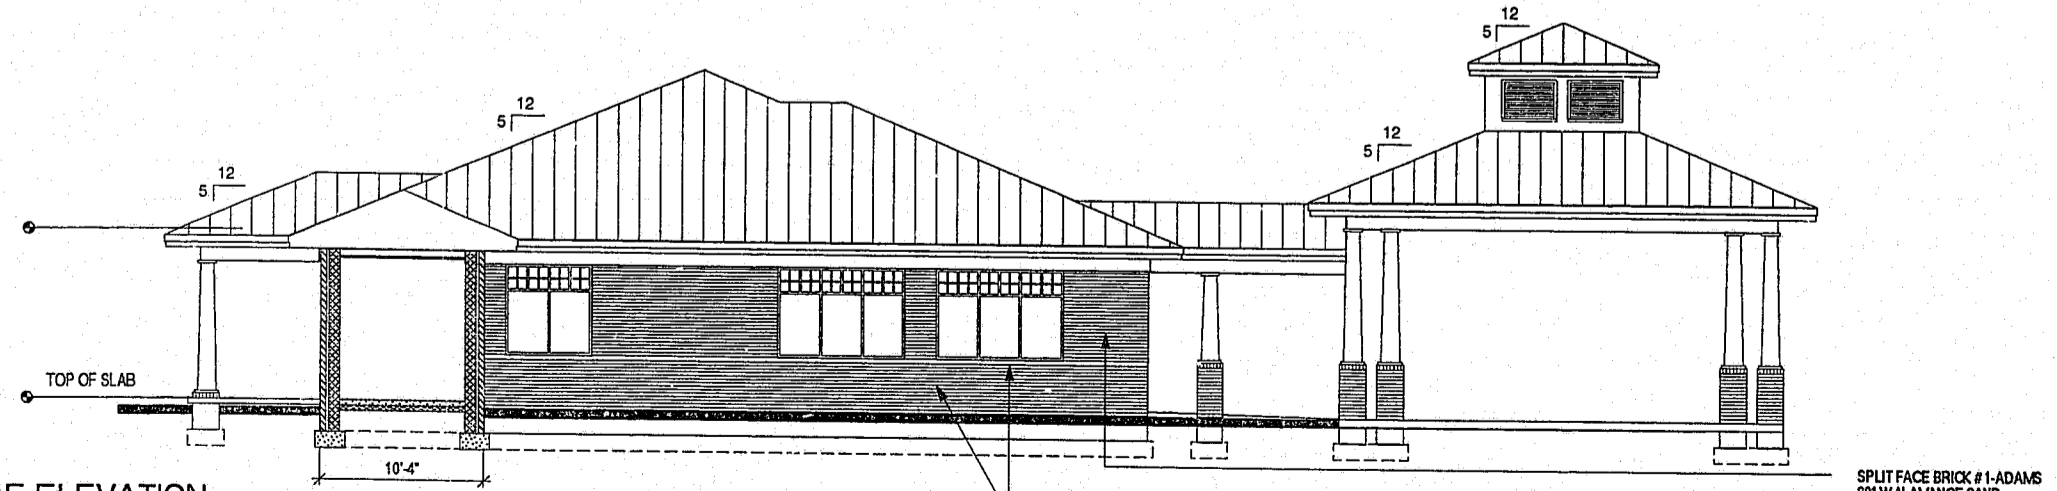

D1
A4.1 LEFTSIDE ELEVATION
1/8" = 1' - 0"

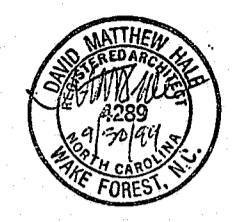

HALE
ARCHITECTURE
107 South White Street
Wake Forest, NC 27587
Telephone (919) 554-4000
Facsimile (919) 554-4101

CARY
SENIOR
CENTER

HIGH HOUSE RD.
AT
FRED BOND PARK
CARY, NC

TOWN OF CARY
PARKS, RECREATION &
CULTURAL RESOURCES
P.O. BOX 8005
CARY, NC 27512-8005
(919) 469-4086

© Copyright 1999
Matthew Hale, AIA
Hale Architecture
All Rights Reserved

These drawings and copies thereof are instruments of service and as such remain the property of the Architect. They are loaned for one-time use only with respect to this project.

With the exception of one complete set for each party to the contract, all copies are to be returned or suitably accounted for to the Architect upon completion of the work described herein.

Distribution to meet regulatory or other official uses in connection with this project is not to be construed as a violation of the Architect's common law copyright or other reserved rights.


FOR CONSTRUCTION
 NOT FOR CONSTRUCTION

DRAWN BY: DJ/JR
CHECKED BY: MH


ISSUE DATE:
JUNE 28, 1999

REVISIONS:

1	9.30.99

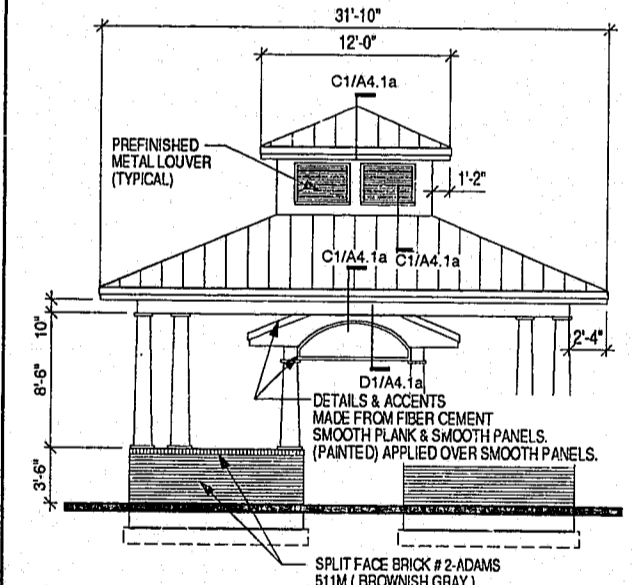

C5
A4.1 FRONT SIDE ELEV. OF CANOPY
1/8" = 1' - 0"

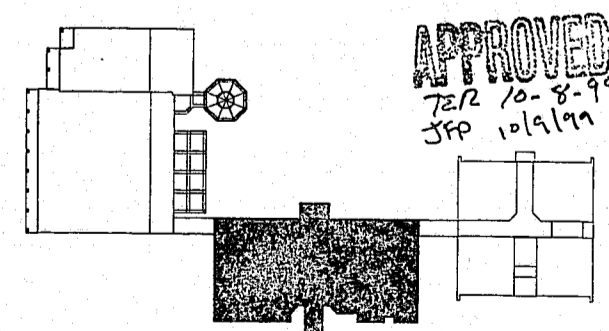

PLAN NORTH
KEY PLAN

SHEET TITLE:
ADMINISTRATION
BUILDING
EXTERIOR
ELEVATIONS

SHEET NUMBER:
A-4.1
of SHEETS