




3 BUILDING SECTION
SCALE: 1/4" = 1'-0"

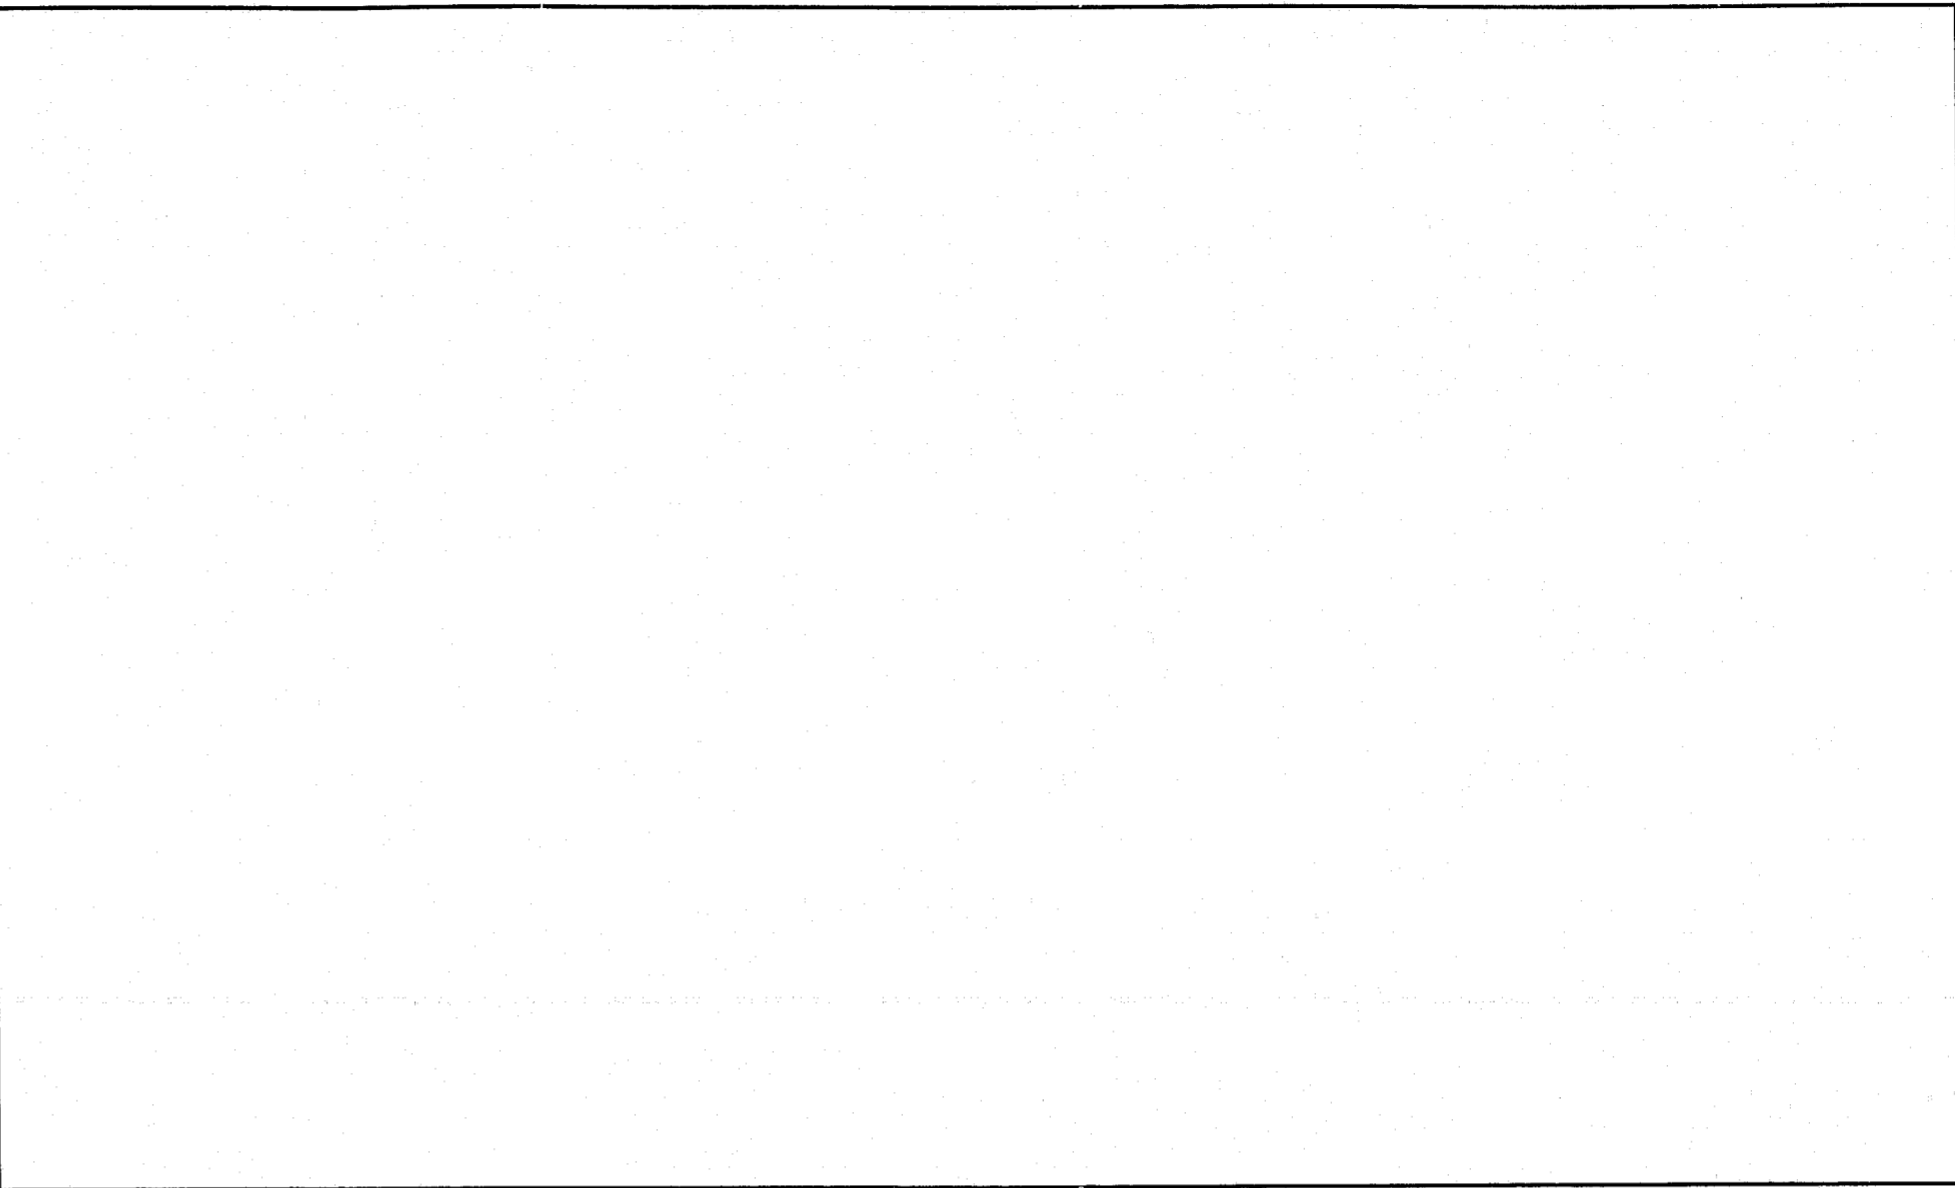



2 RESERVED
SCALE: 1/4" = 1'-0"

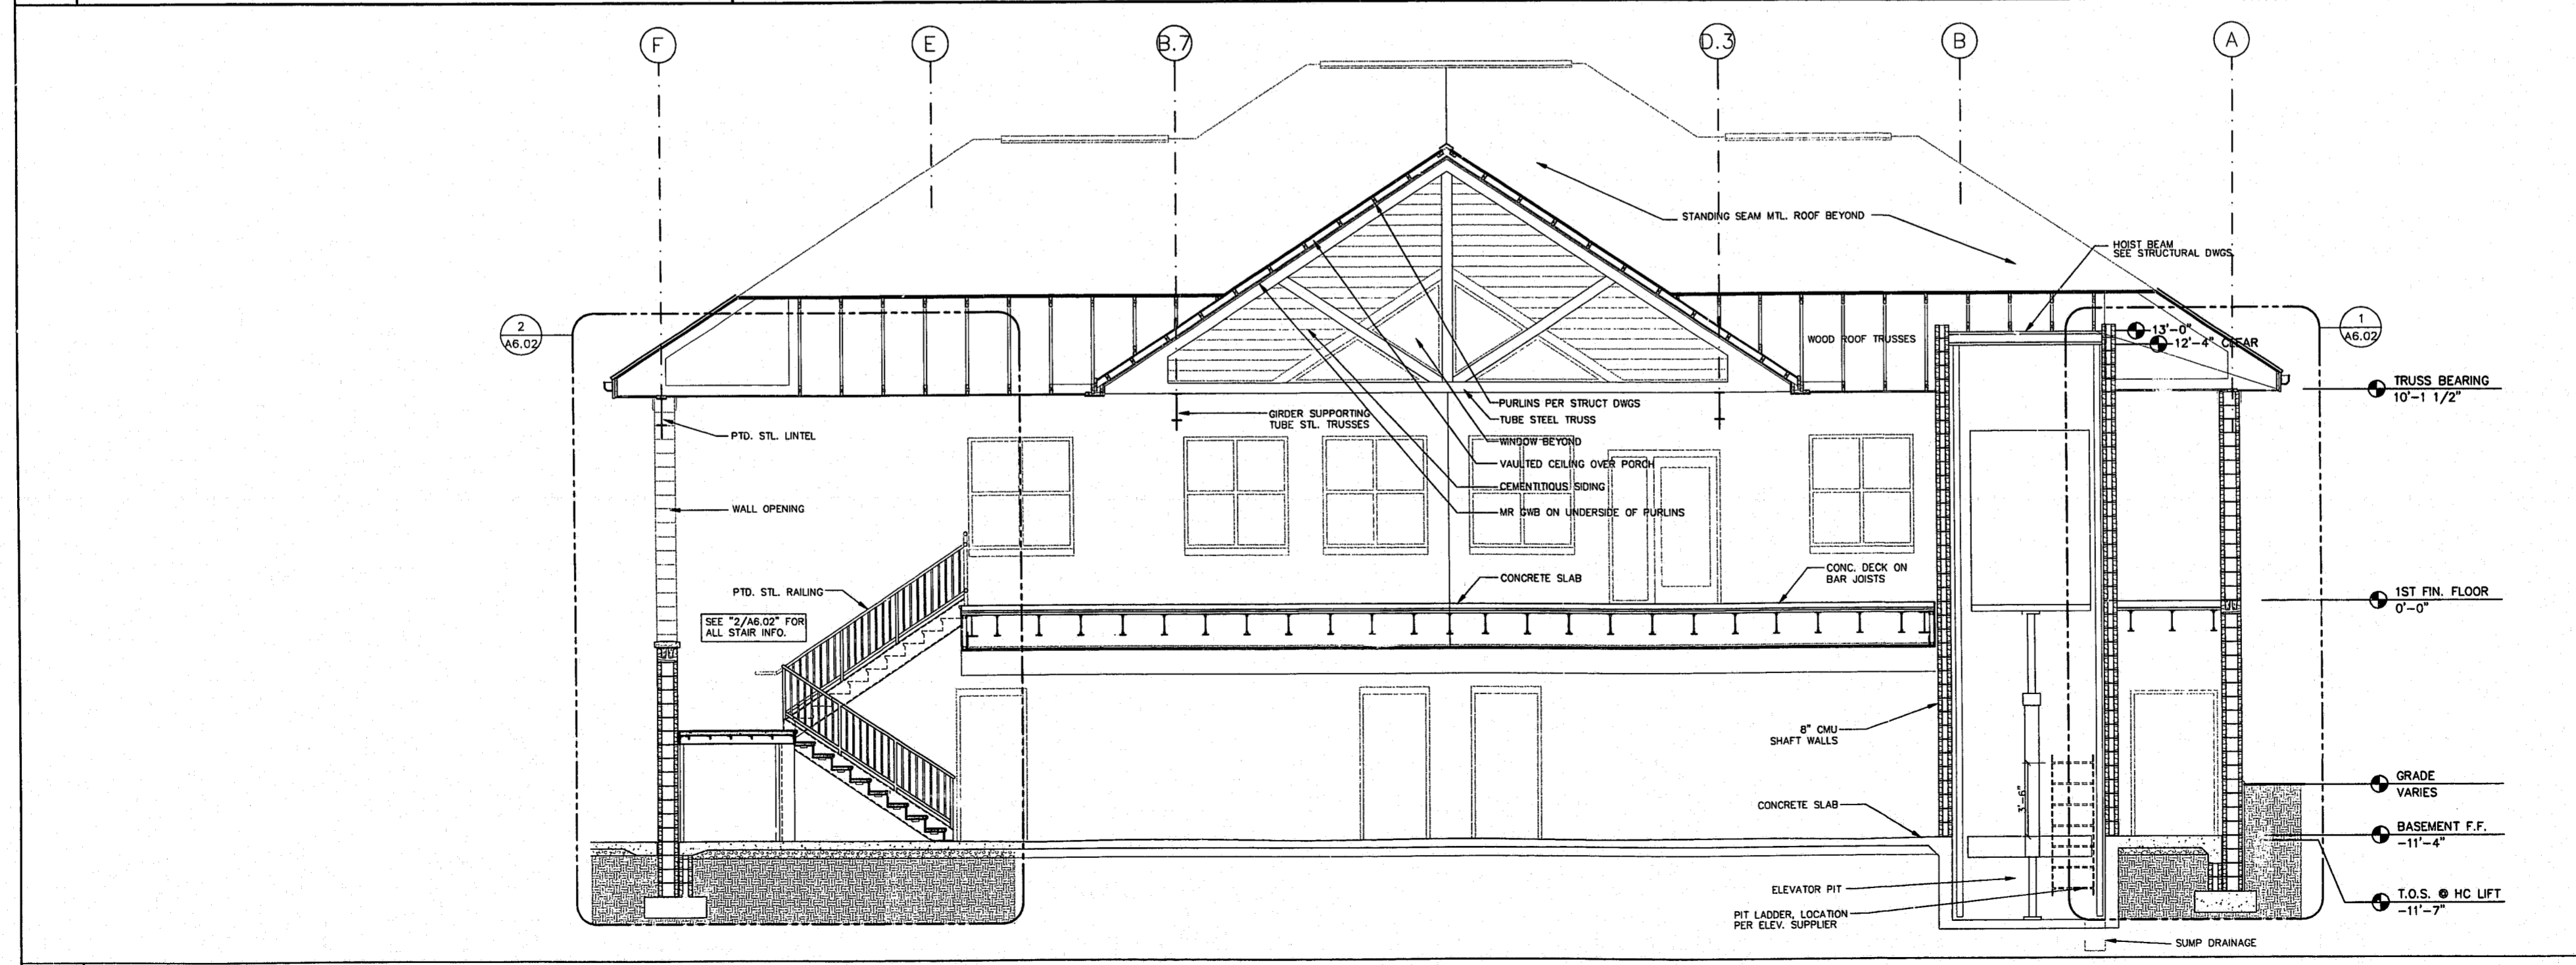

1 BUILDING SECTION
SCALE: 1/4" = 1'-0"

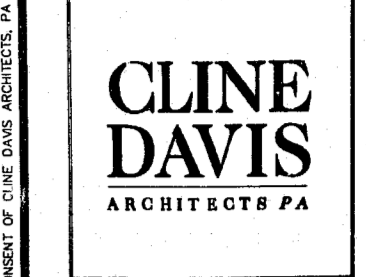

414 West Jones St.
Raleigh, NC 27603
919/833-6413
919/836-1280 FAX
CDA@INTERPATH.COM

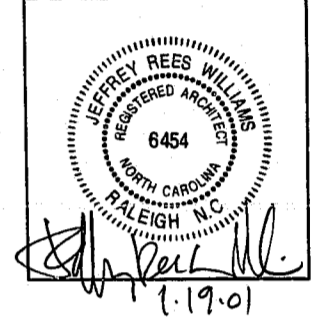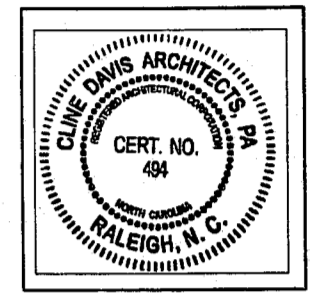

© 1999 CLINE DAVIS ARCHITECTS EXPRESSLY RESERVES ITS COMMON LAW COPYRIGHT AND OTHER PROPERTY RIGHTS IN THESE PLANS. THESE PLANS ARE NOT TO BE REPRODUCED, CHANGED OR COPIED IN ANY FORM OR MANNER WHATSOEVER, NOR ARE THEY TO BE ASSIGNED TO ANY THIRD PARTY WITHOUT FIRST OBTAINING THE EXPRESSED WRITTEN PERMISSION AND CONSENT OF CLINE DAVIS ARCHITECTS, PA.

CARY TENNIS CENTER
Cary, North Carolina
Construction Documents

Project	98018
Date	November 10, 2000
Revisions	
Drawn By	EH,BW
Checked By	JRW <i>JRW</i>
Content	BUILDING SECTION
Sheet	A5.02