

C A R Y

T E N N I S C E N T E R

C A R Y , N O R T H C A R O L I N A

CONSTRUCTION DOCUMENT REVIEW SET

DATE: NOVEMBER 10, 2000

A R C H I T E C T U R A L

- CS-1** COVER SHEET, DRAWING INDEX
- CS-2** CODE SUMMARY
- A-1.01** MAIN FLOOR PLAN
- A-1.02** BASEMENT FLOOR PLAN
- A-1.03** MAIN FLOOR REFLECTED CEILING PLAN
- A-1.04** BASEMENT REFLECTED CEILING PLAN
- A-1.05** FOLDING PARTITION ALTERNATE PLAN
- A-2.01** ROOF PLAN
- A-3.01** WINDOW AND DOOR SCHEDULE
- A-3.02** DOOR AND WINDOW DETAILS
- A-4.01** EXTERIOR ELEVATIONS
- A-4.02** EXTERIOR ELEVATIONS
- A-4.03** EXTERIOR ELEVATIONS
- A-5.01** BUILDING SECTIONS
- A-5.02** BUILDING SECTIONS
- A-6.01** WALL SECTIONS
- A-6.02** WALL SECTIONS
- A-6.03** WALL SECTIONS
- A-7.01** CASEWORK DETAILS
- A-7.02** INTERIOR ELEVATIONS

S T R U C T U R A L

- S-1** FOUNDATION PLAN, DETAILS
- S-2** FIRST FLOOR FRAMING PLAN
- S-3** ROOF FRAMING PLAN
- S-4** GENERAL NOTES & DETAILS
- S-5** DETAILS

K I T C H E N

- K-1** KITCHEN LAYOUT PLAN

P M E

- P-1.01** DECK FLOOR PLUMBING PLAN
- P-2.01** FIRST FLOOR PLUMBING PLAN
- P-3.01** PLUMBING DETAILS
- M-1.01** DECK FLOOR MECHANICAL PLAN
- M-2.01** FIRST FLOOR MECHANICAL PLAN
- M-3.01** MECHANICAL DETAILS
- E-1.01** BASEMENT FLOOR ELECTRICAL POWER PLAN
- E-1.02** BASEMENT FLOOR ELECTRICAL LIGHTING PLAN
- E-2.01** FIRST FLOOR ELECTRICAL POWER PLAN
- E-2.02** FIRST FLOOR ELECTRICAL LIGHTING PLAN
- E-3.01** ELECTRICAL DETAILS

CLINE DAVIS ARCHITECTS

414 WEST JONES STREET
RALEIGH, NORTH CAROLINA 27603
(919) 833-6413

C O N S U L T A N T S

PME ENGINEER: BASS, NIXON & KENNEDY, INC.


7416 CHAPEL HILL ROAD,
RALEIGH, NORTH CAROLINA 27607
(919) 851-4422

STRUCTURAL ENGINEER: STEWART ENGINEERING

2000 AERIAL CENTER PARKWAY, SUITE 118
MORRISVILLE, NORTH CAROLINA 27560
(919) 380-8750

KITCHEN DESIGNER CULINARY DESIGN & CONSULTING GROUP

2654 SOUTH SAUNDERS STREET
RALEIGH, NC 27602
(919) 832-4546

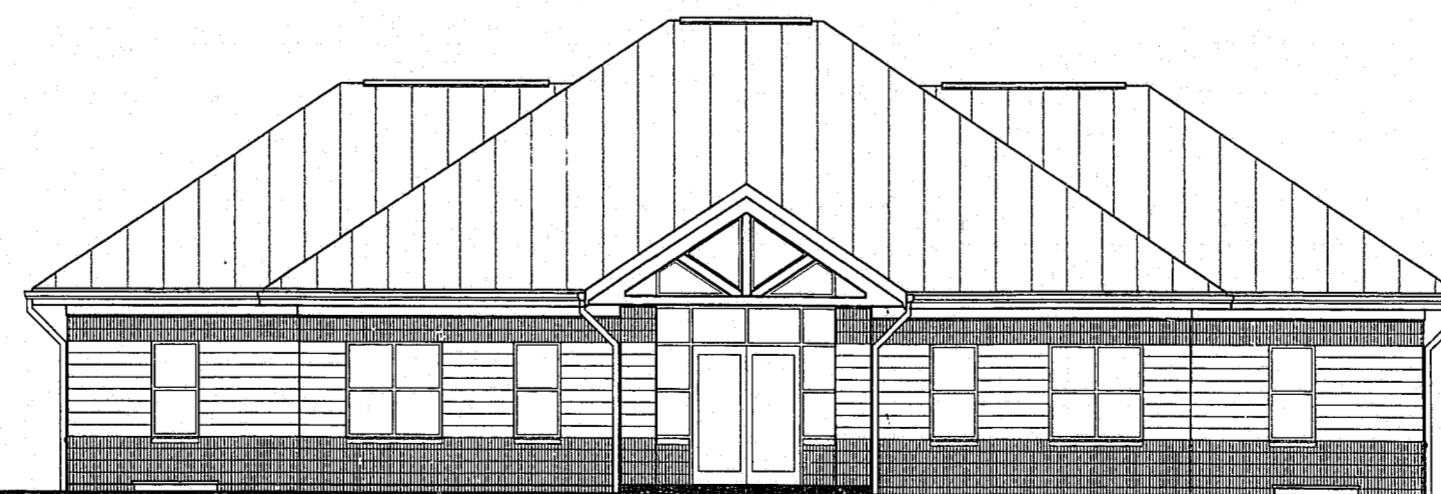

00-SP-018-A
APPROVED
BB 2/22/01
TM 3.2.01