


3 BUILDING SECTION  
SCALE: 1/4" = 1'-0"



2 RESERVED  
SCALE: 1/4" = 1'-0"

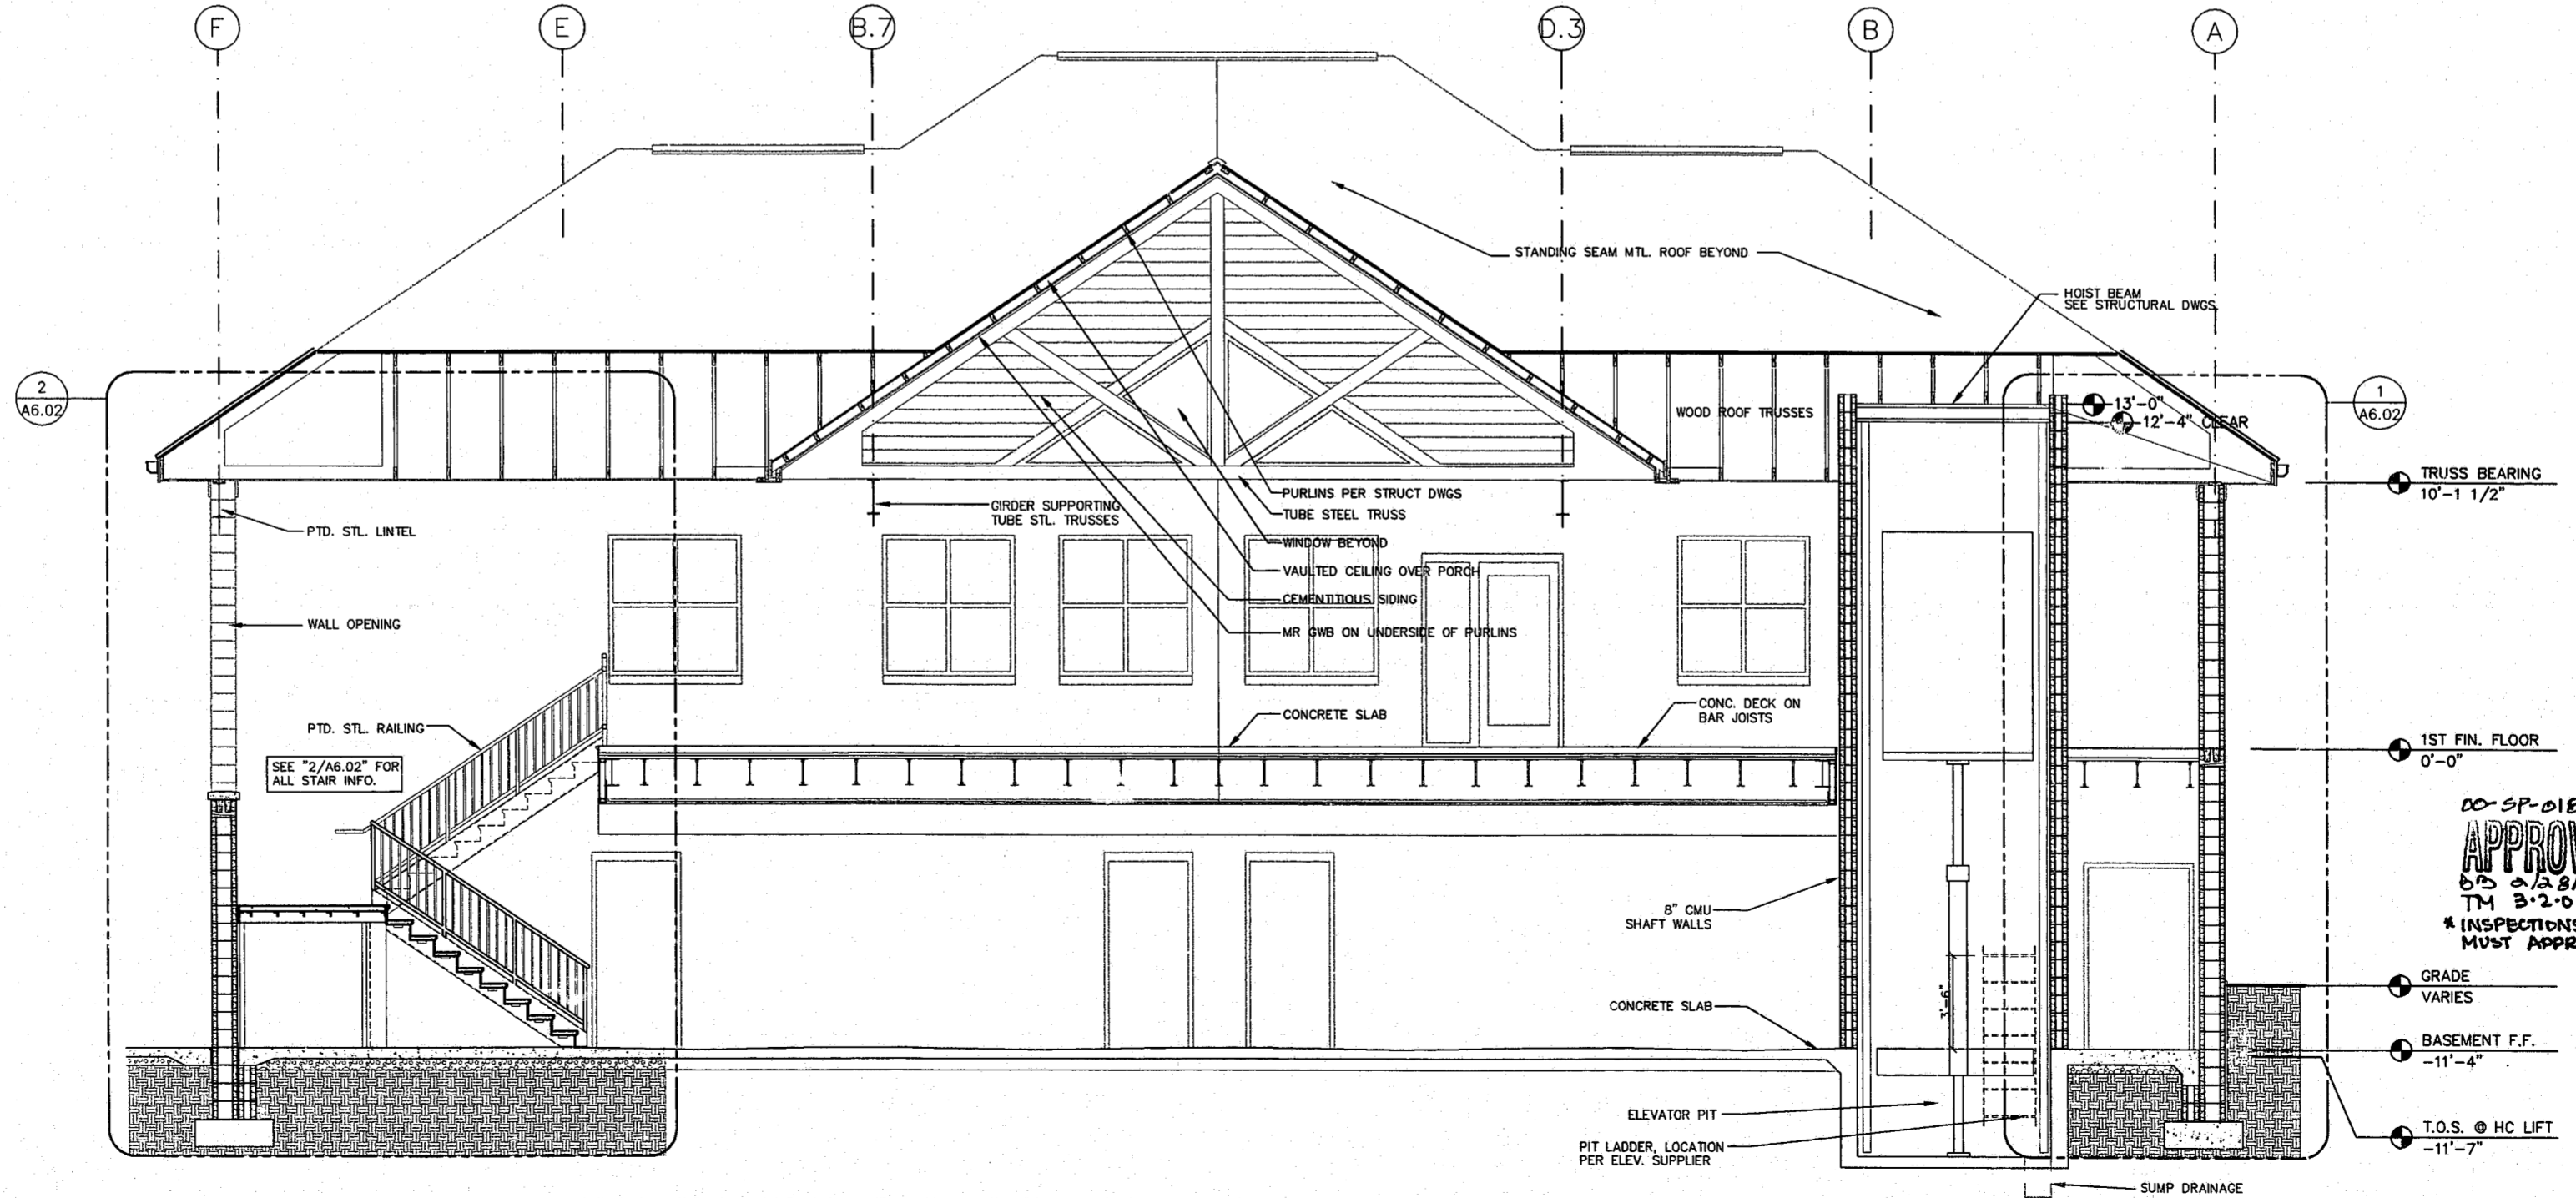

1 BUILDING SECTION  
SCALE: 1/4" = 1'-0"

**CLINE DAVIS**  
ARCHITECTS PA

414 West Jones St.  
Raleigh, NC 27603  
919/833-6413  
919/836-1280 FAX  
CDA@INTERPATH.COM

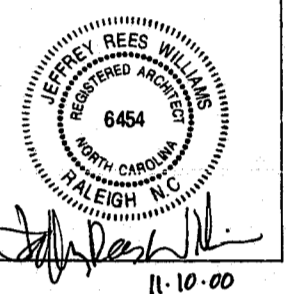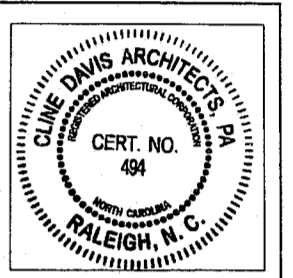

**CARY TENNIS CENTER**  
Cary, North Carolina  
Construction Documents

Project 98018  
Date November 10, 2000  
Revisions  
Drawn By EH, BW  
Checked By JRW, JW  
Content BUILDING SECTION

Sheet **A5.02**

© 1999 CLINE DAVIS ARCHITECTS EXPRESSLY RESERVES ITS COMMON LAW COPYRIGHT AND OTHER PROPERTY RIGHTS IN THESE PLANS. THESE PLANS ARE NOT TO BE REPRODUCED, CHANGED OR COPIED IN ANY FORM OR MANNER WHATSOEVER, NOR ARE THEY TO BE ASSIGNED TO ANY THIRD PARTY WITHOUT FIRST OBTAINING THE EXPRESSED WRITTEN PERMISSION AND CONSENT OF CLINE DAVIS ARCHITECTS, PA.