






1 ENTRY ELEVATION
1/8"=1'-0"

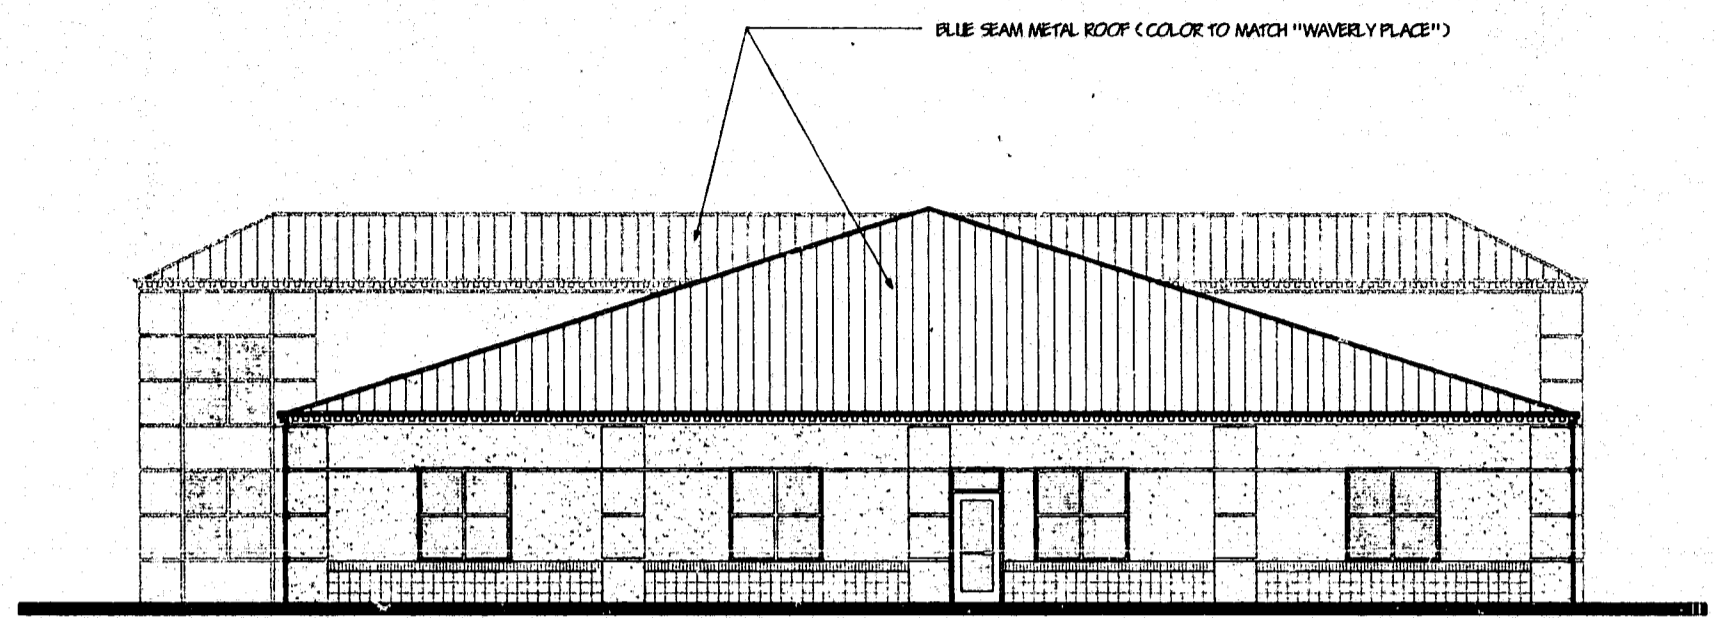

2 RIGHT SIDE ELEVATION
1/8"=1'-0"

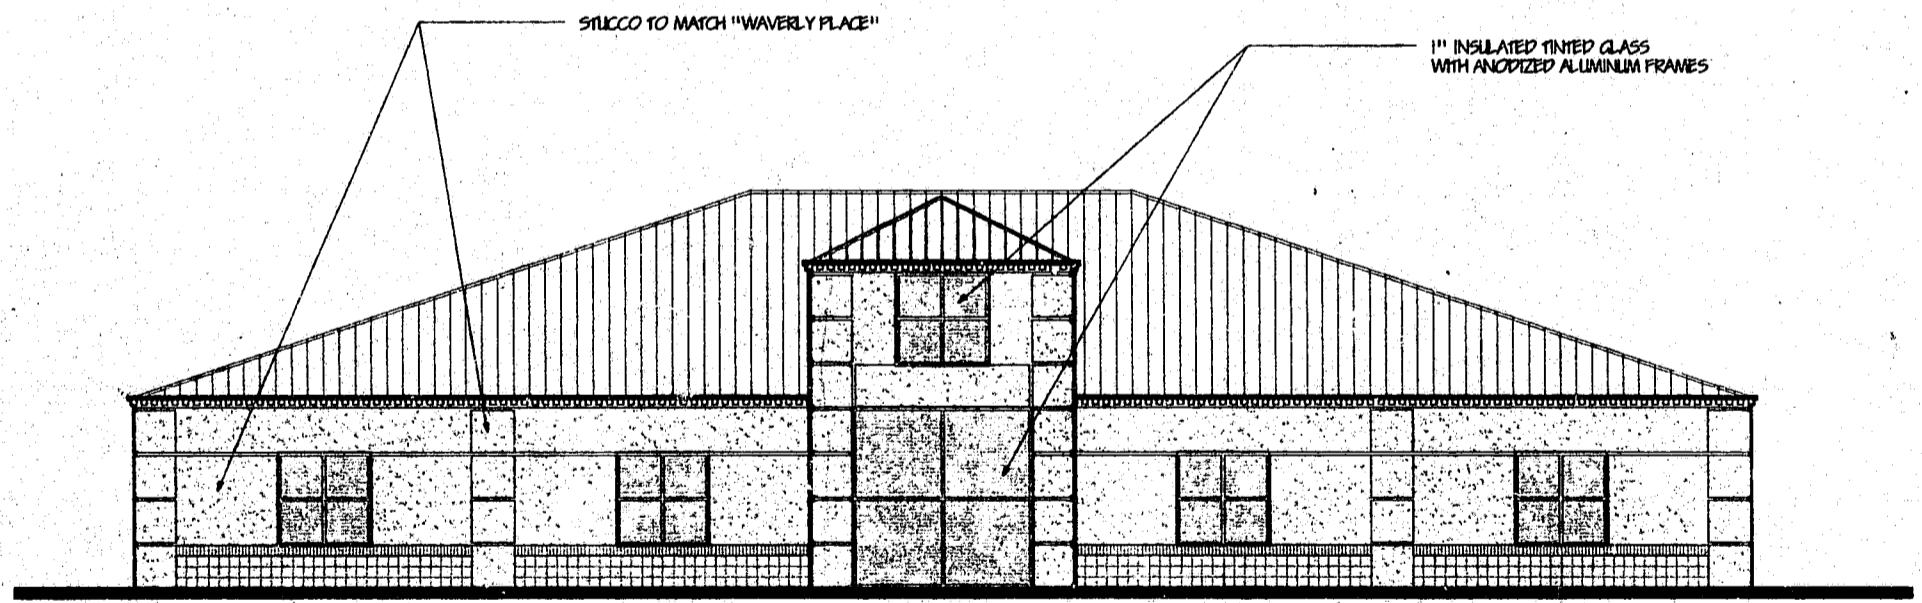

3 KILDAIRE FARM ROAD ELEVATION
1/8"=1'-0"

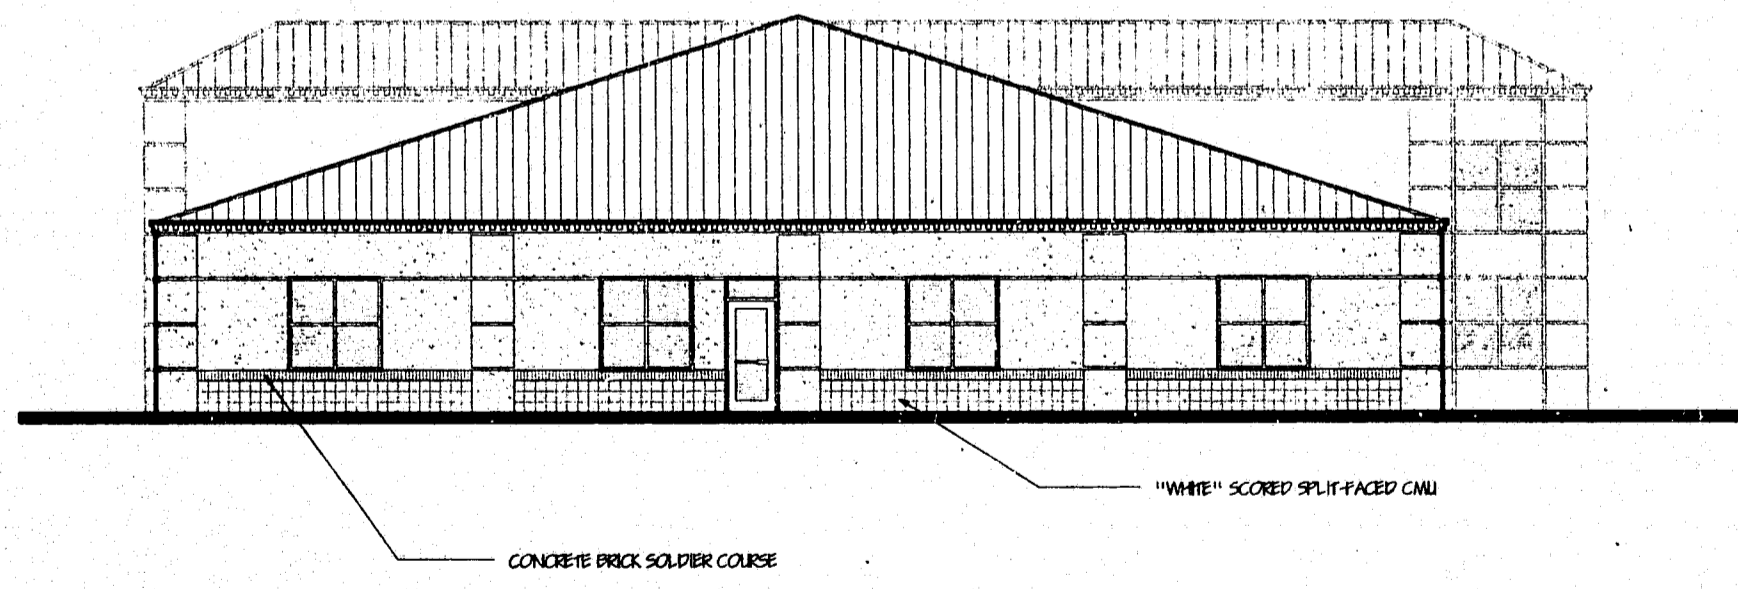

4 LEFT SIDE ELEVATION
1/8"=1'-0"

BOBBITT & ASSOCIATES, INC.
3404 LAKE WOODARD DRIVE
RALEIGH, NC 27604
(919) 231-8738
FAX (919) 231-8184

BOBBITT
DESIGN · BUILD

Michael C. Huslage, AIA
3404 Lake Woodard Dr.
Raleigh, NC 27604

CARY TRAVEL
CARY, NORTH CAROLINA

5/26/94

A2

IN GENERAL, ALL DRAWINGS ARE THE PROPERTY OF BOBBITT & ASSOCIATES, INC. © 1994