



Revisions
 7/10/89 - 2nd T.O.C. REVIEW

Project
CARY VILLAGE MALL


OUTFALL A

Date
 JUNE 23 1989

Scale
 1"=40' HOR.
 1"=4' VERT.

Sheet

U-5

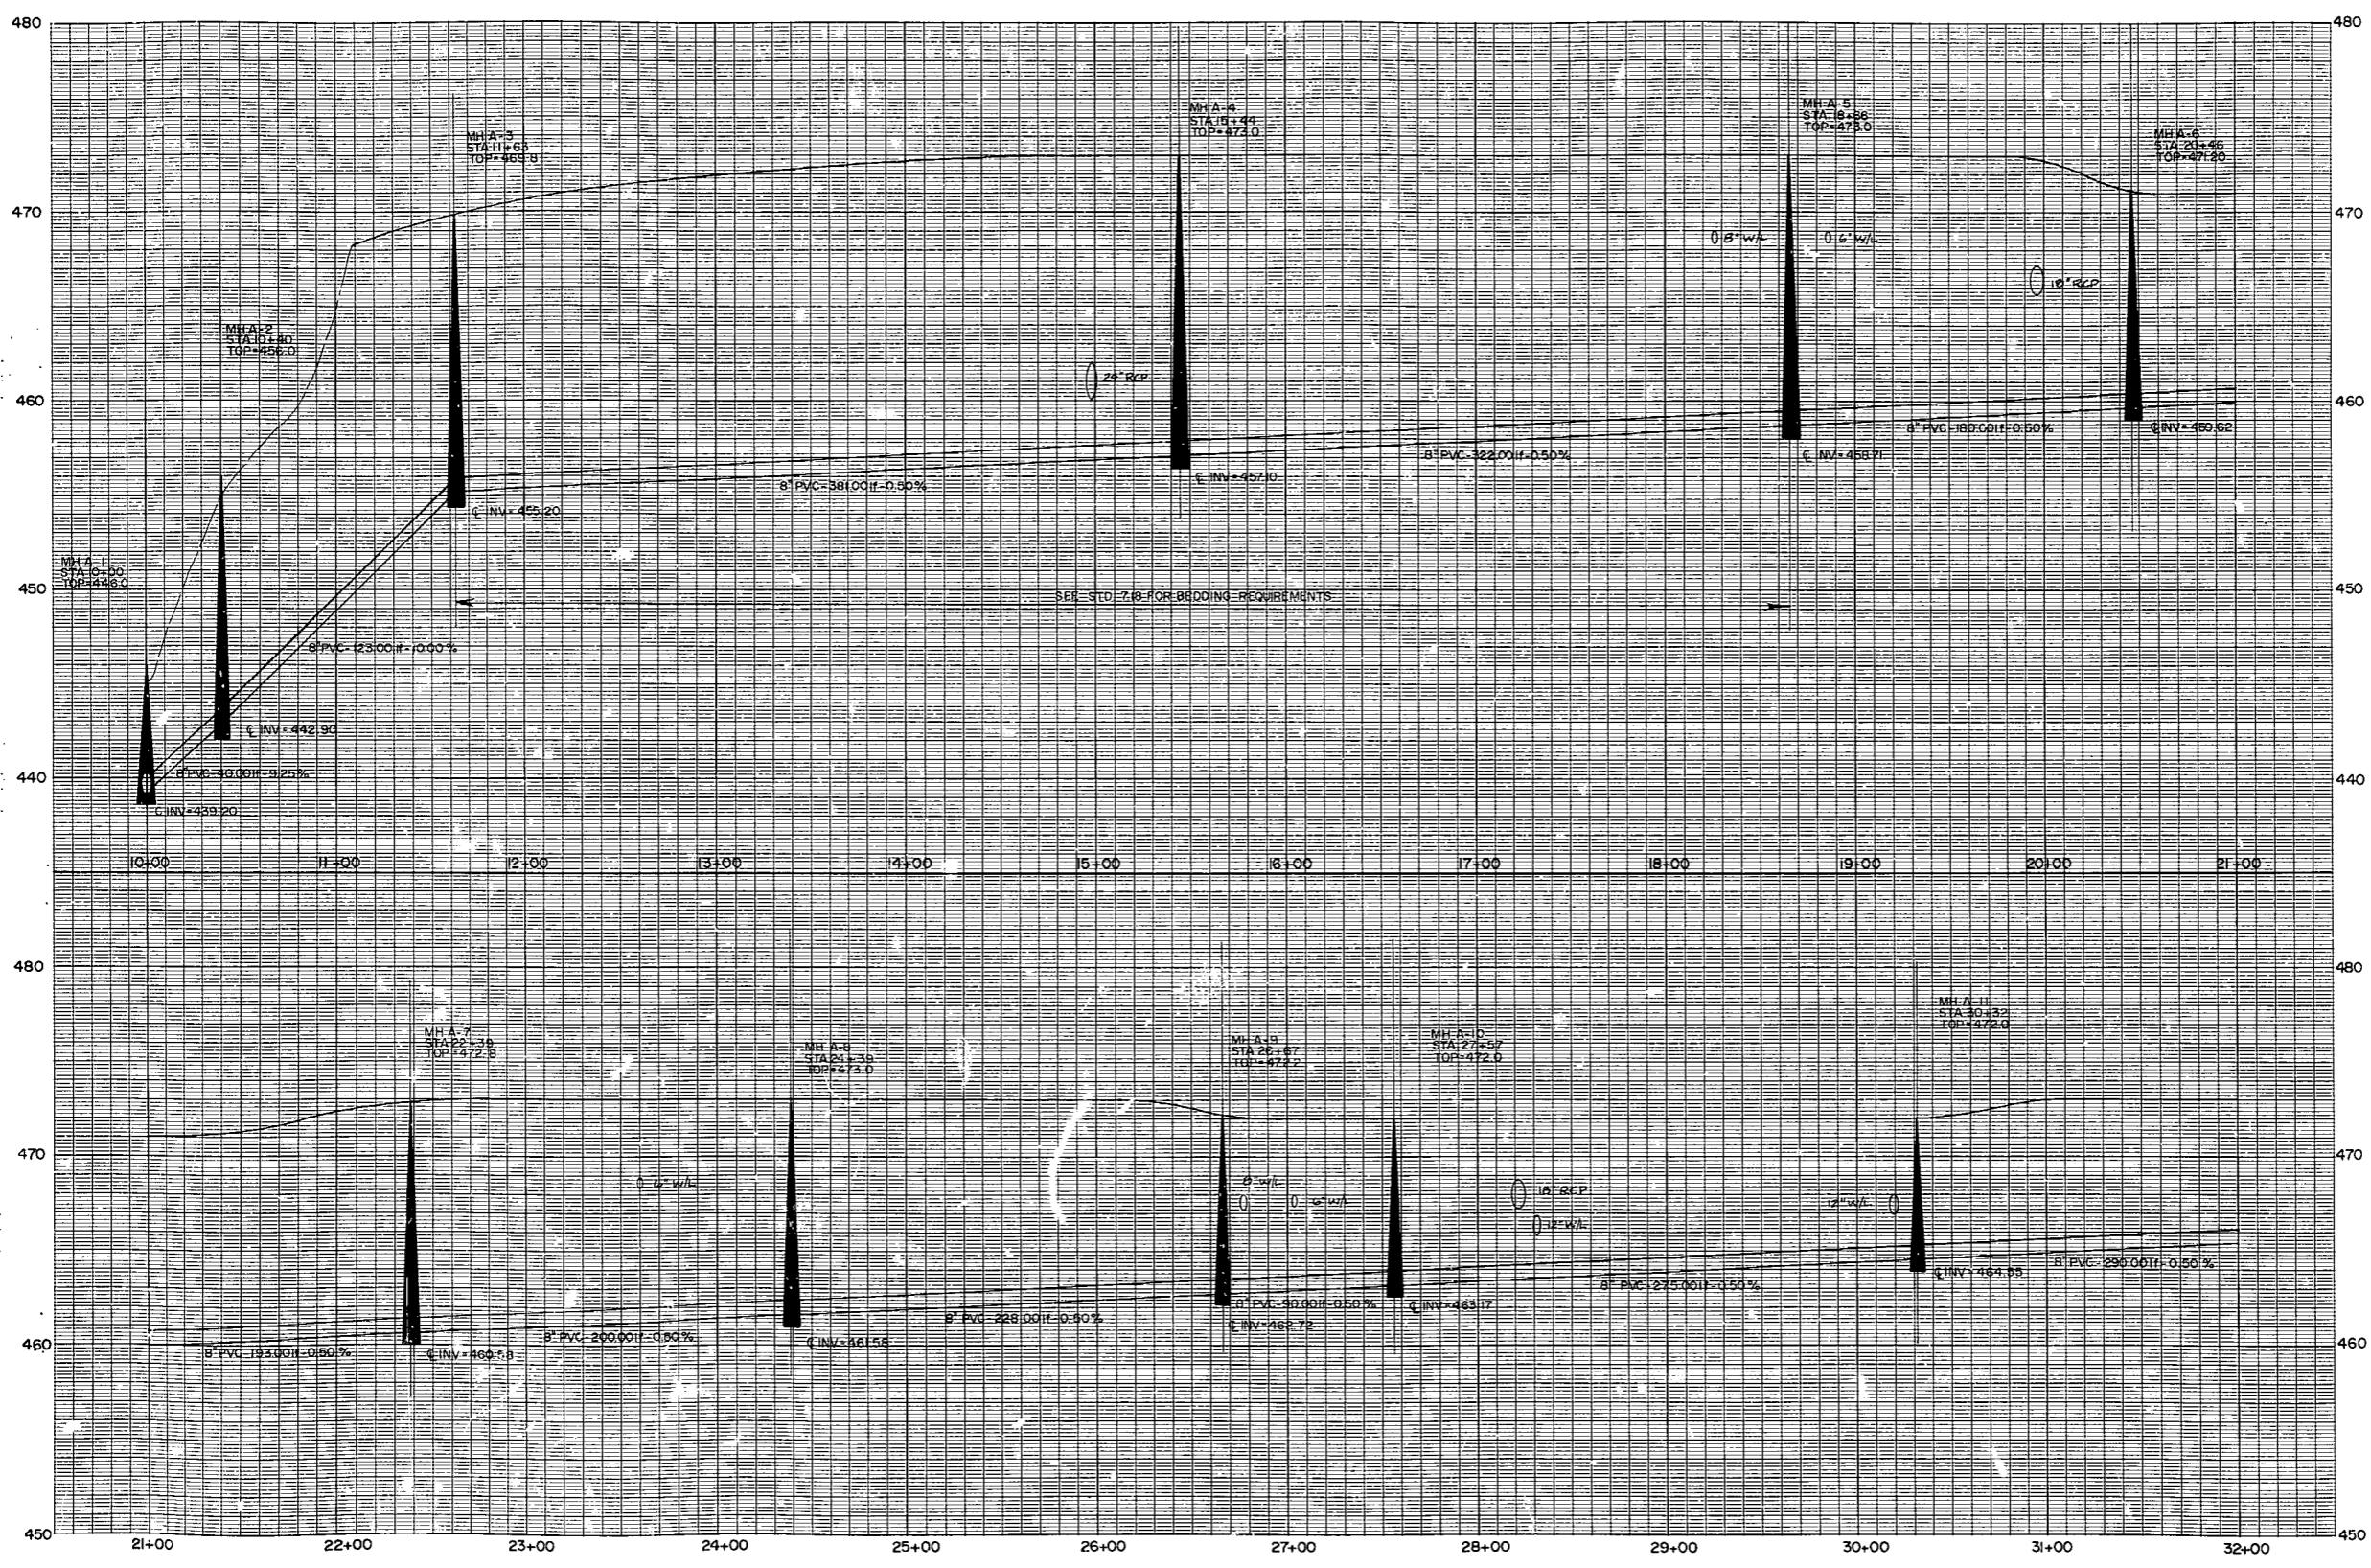

FOR CONSTRUCTION