



Revisions
 7/10/89 - 2ND T.O.C. REVIEW


Project
CARY VILLAGE MALL

OUTFALL A & B

Date
 JUNE 23 1989

Scale
 1" = 40' HOR.
 1" = 4' VERT.

Sheet
U-6

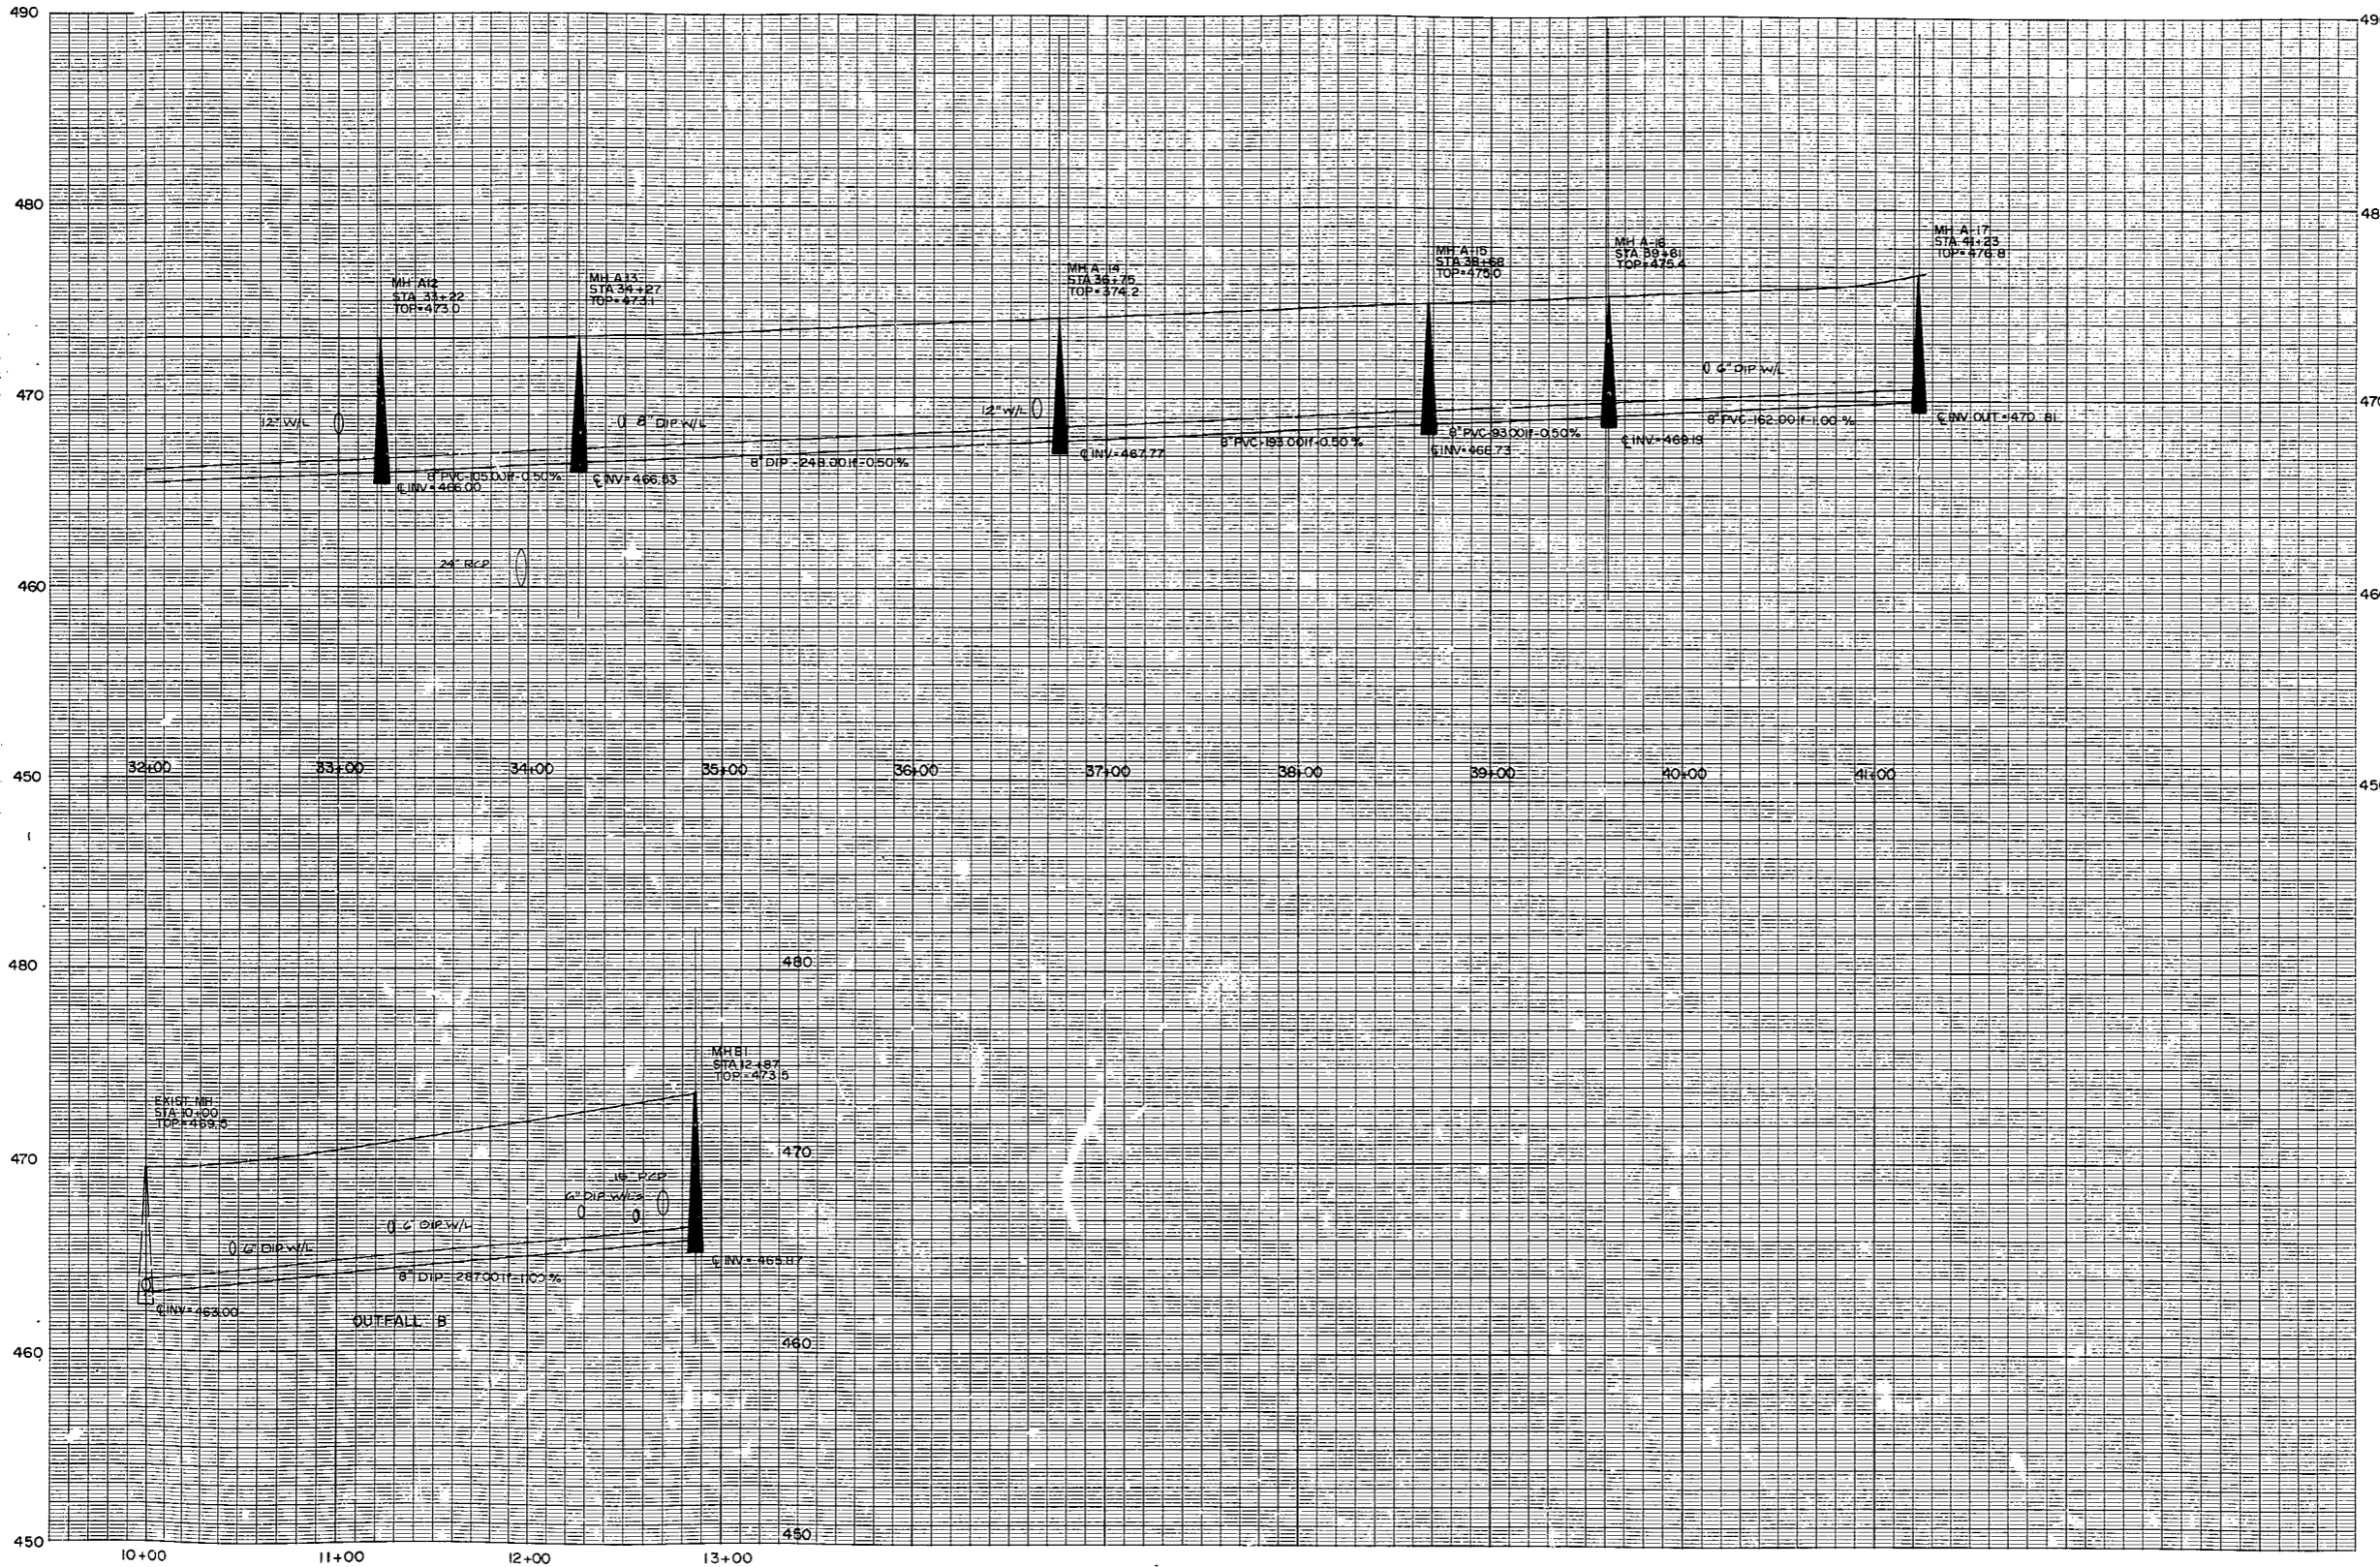

FOR CONSTRUCTION