



Revisions  
 6/22/89 FIRST T.O.C. REVIEW

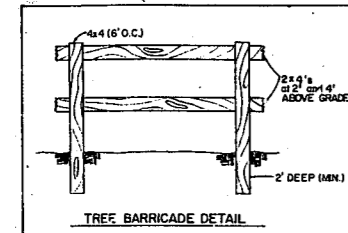

**EXISTING**

36	Loblolly Pine	20'-25' HT.
1	Sweet Gum	20' HT.
67	Rhododendron	2'-4' HT.
33	Azalea	24"-30" HT.
200-300	Juniper	size varies

**A**

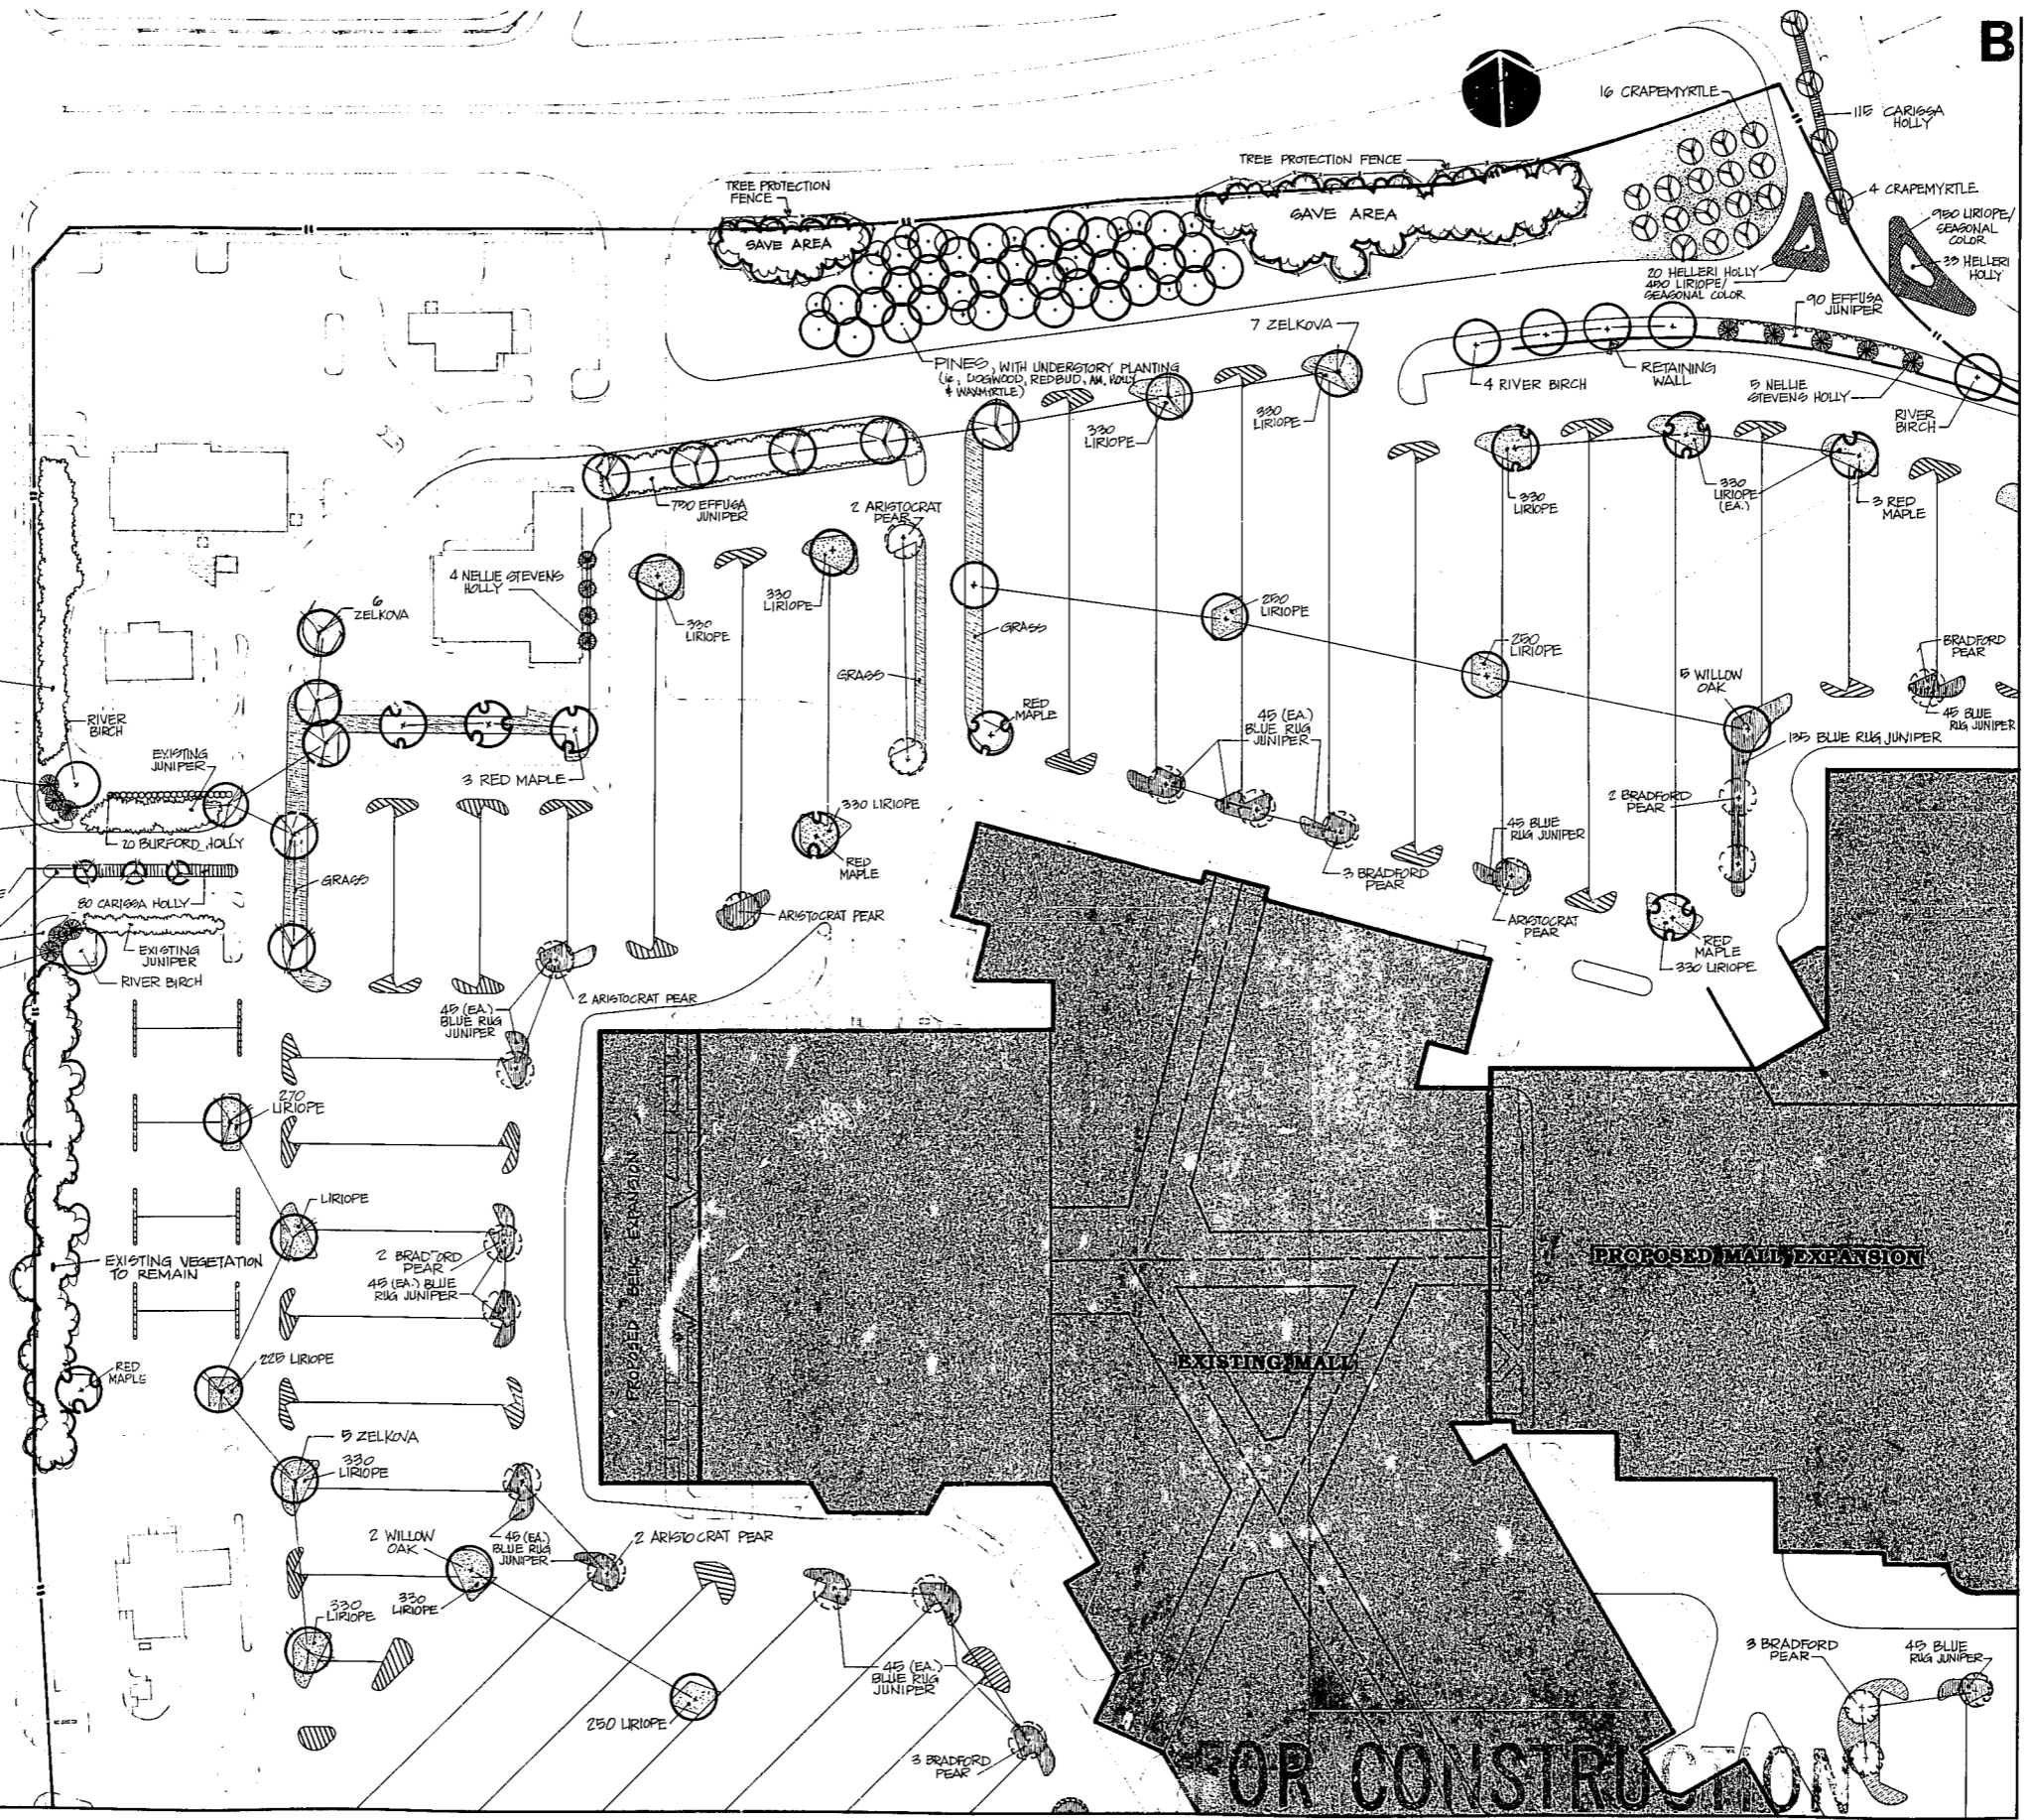

**B**

Project  
**CARY VILLAGE MALL**

**PLANTING PLAN**

Date  
**JUNE 1, 1989**

Scale  
**1"=50'**

Sheet  
**L-2**