


SHOPPING CENTER

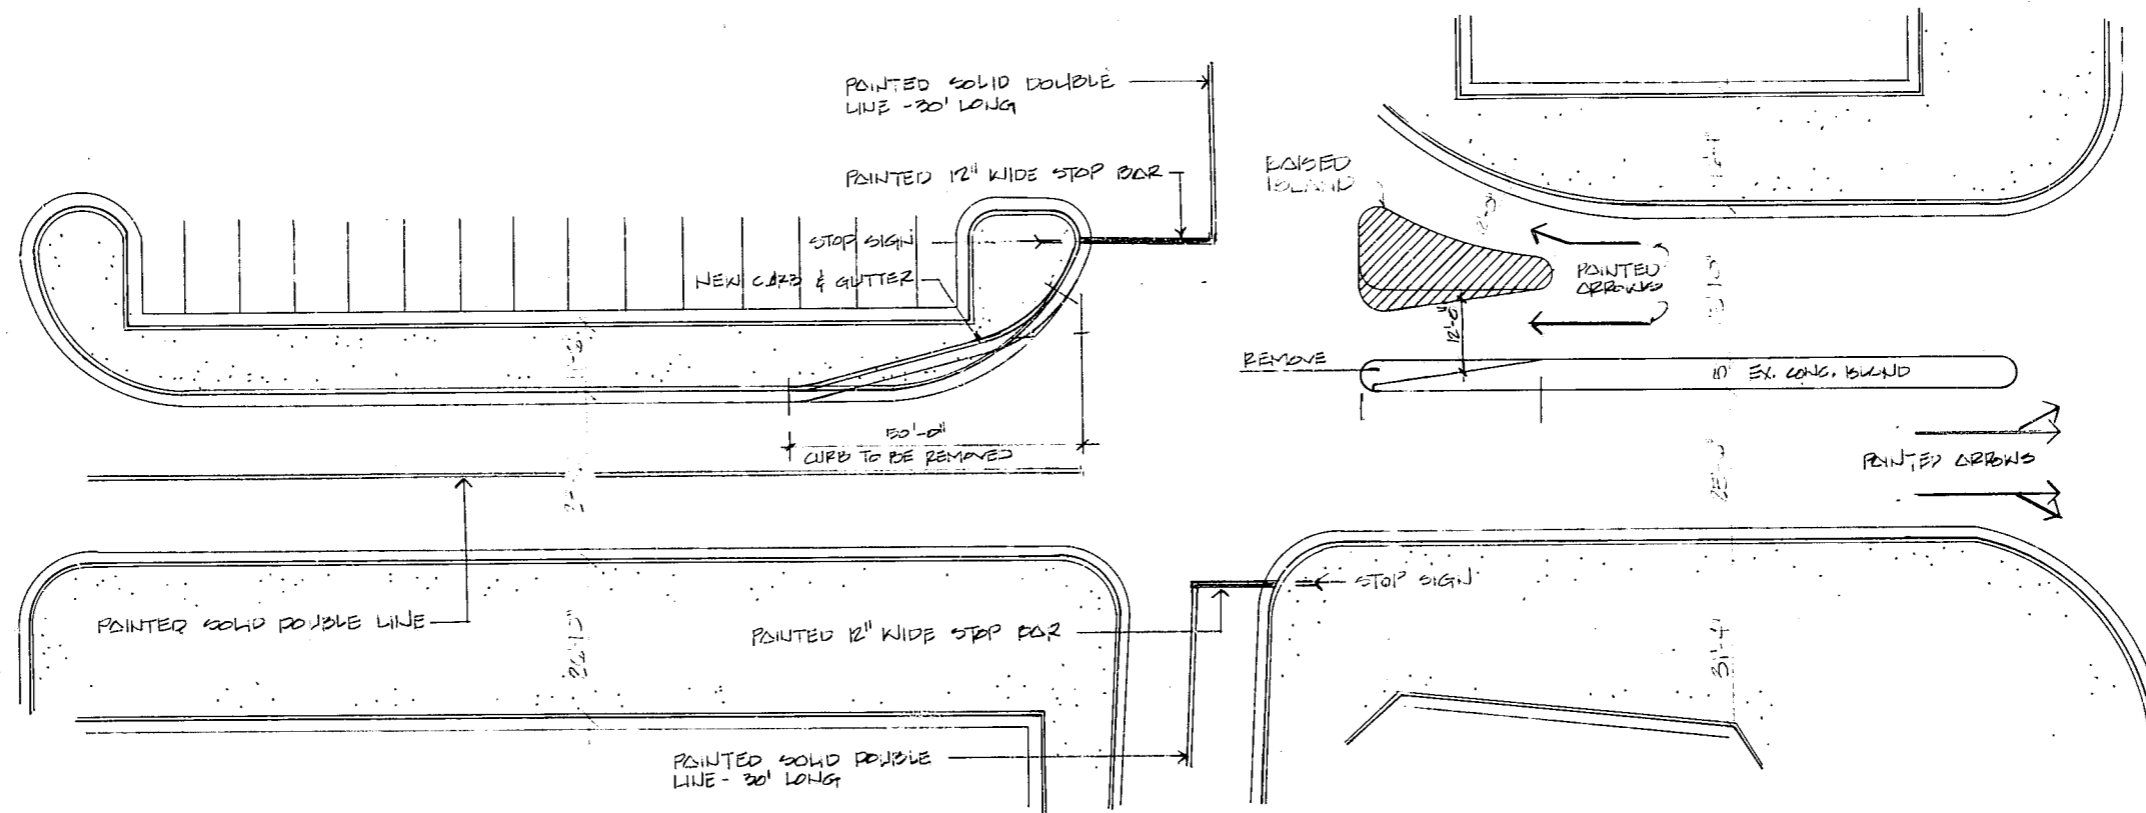

*Ernest*  
 Approved  
*Jim Confield* 1/2/88



**Jerry Turner and Associates, Inc.**  
 landscape architecture - planning - environmental design  
 905 jones franklin road raleigh, n.c. 27606 919-851-7150

**LAYOUT PLAN**  
**EXISTING CARY VILLAGE SQUARE ENTRANCE**

job no.  
 759.0

file no.

scale  
 1" = 20'-0"

drwn by  
 PS

SHEET NO.

date  
 12-86

revisions  
 12-29-86

chkd by  
 PL

OF ONE