


P.D. License No. 19
Road & Built


BRICK TILES &
 COLOR TO BE
 COMPARED TO
 EXISTING CONDITIONS

RIGHT SIDE ELEVATION
 SCALE: 1/4" = 1'-0"

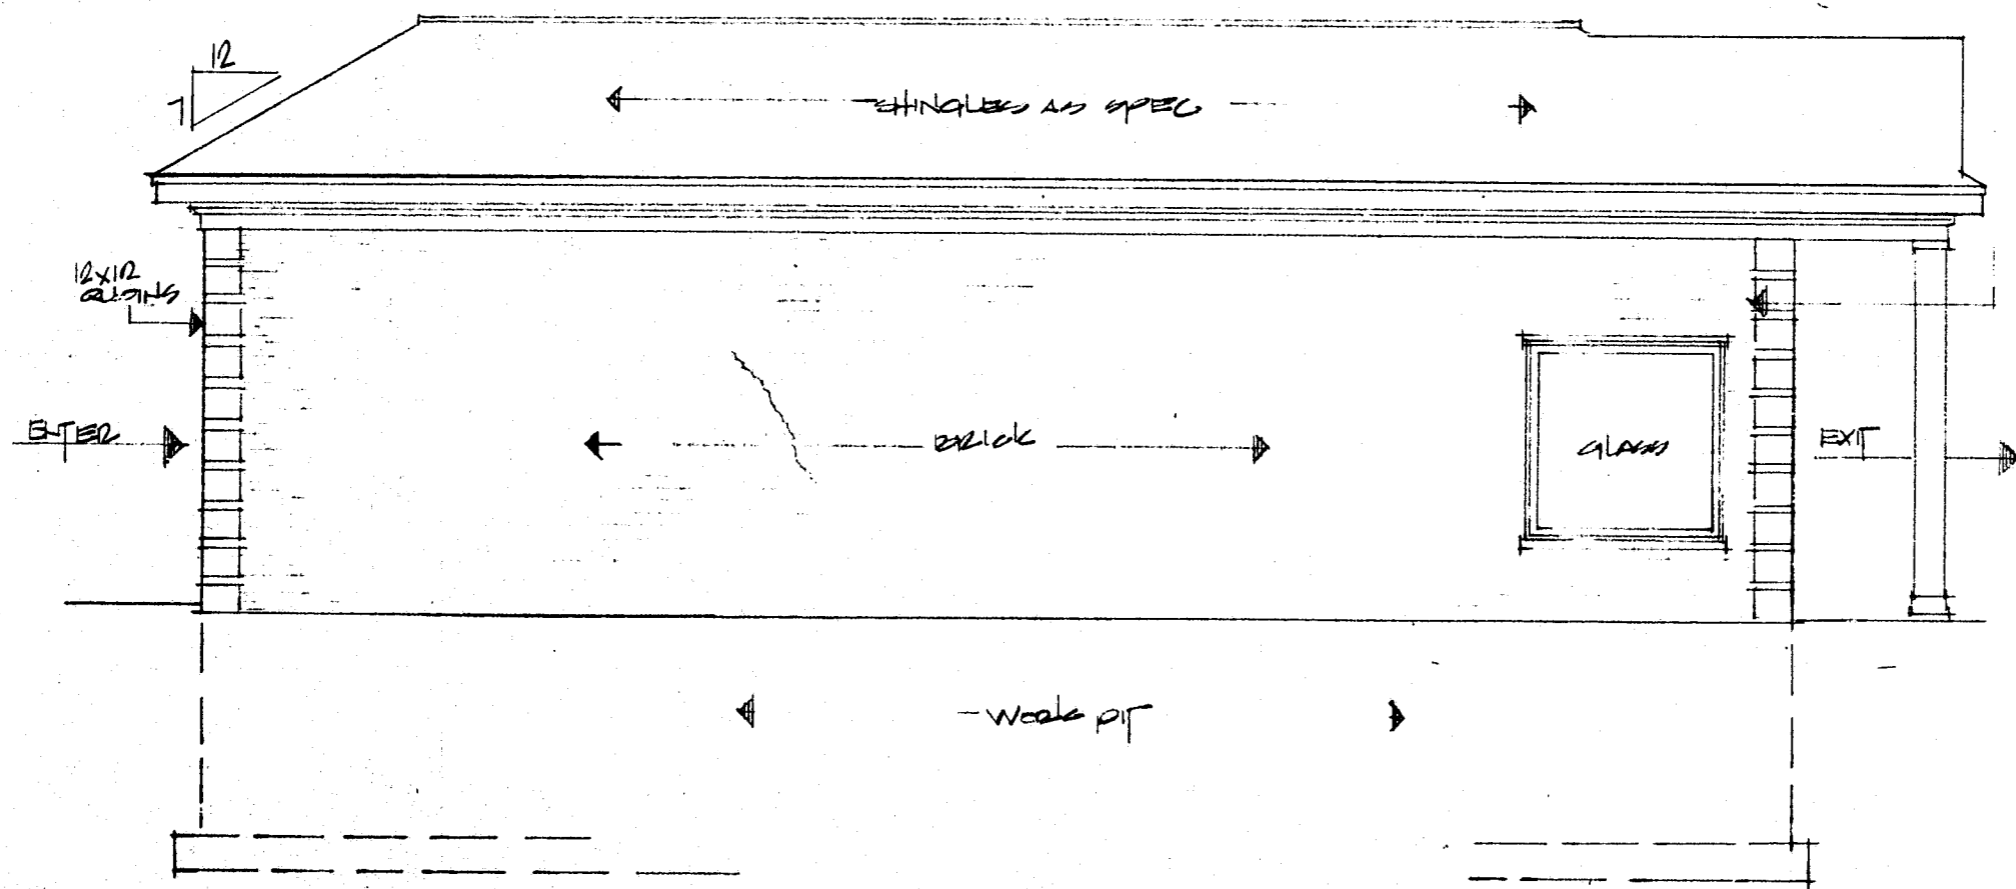

LEFT SIDE ELEVATION
 SCALE: 1/4" = 1'-0"

© Copyright - Triangle Residential Designs

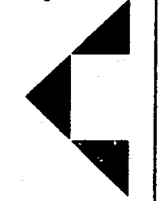

Triangle Residential Designs
 975 Walnut Street, Suite 208, Cary, North Carolina 27511 • (919) 469-9545



WIRE/OIL
 CROSSROADS PLAZA
SHT. 2 OF 3 DATE: 4.26.12