



AMENITIES PLAN FOR CENTREGREEN PARK AT WESTON HIGHWOODS PROPERTIES

900 CENTREGREEN WAY
WESTON
CARY, NORTH CAROLINA

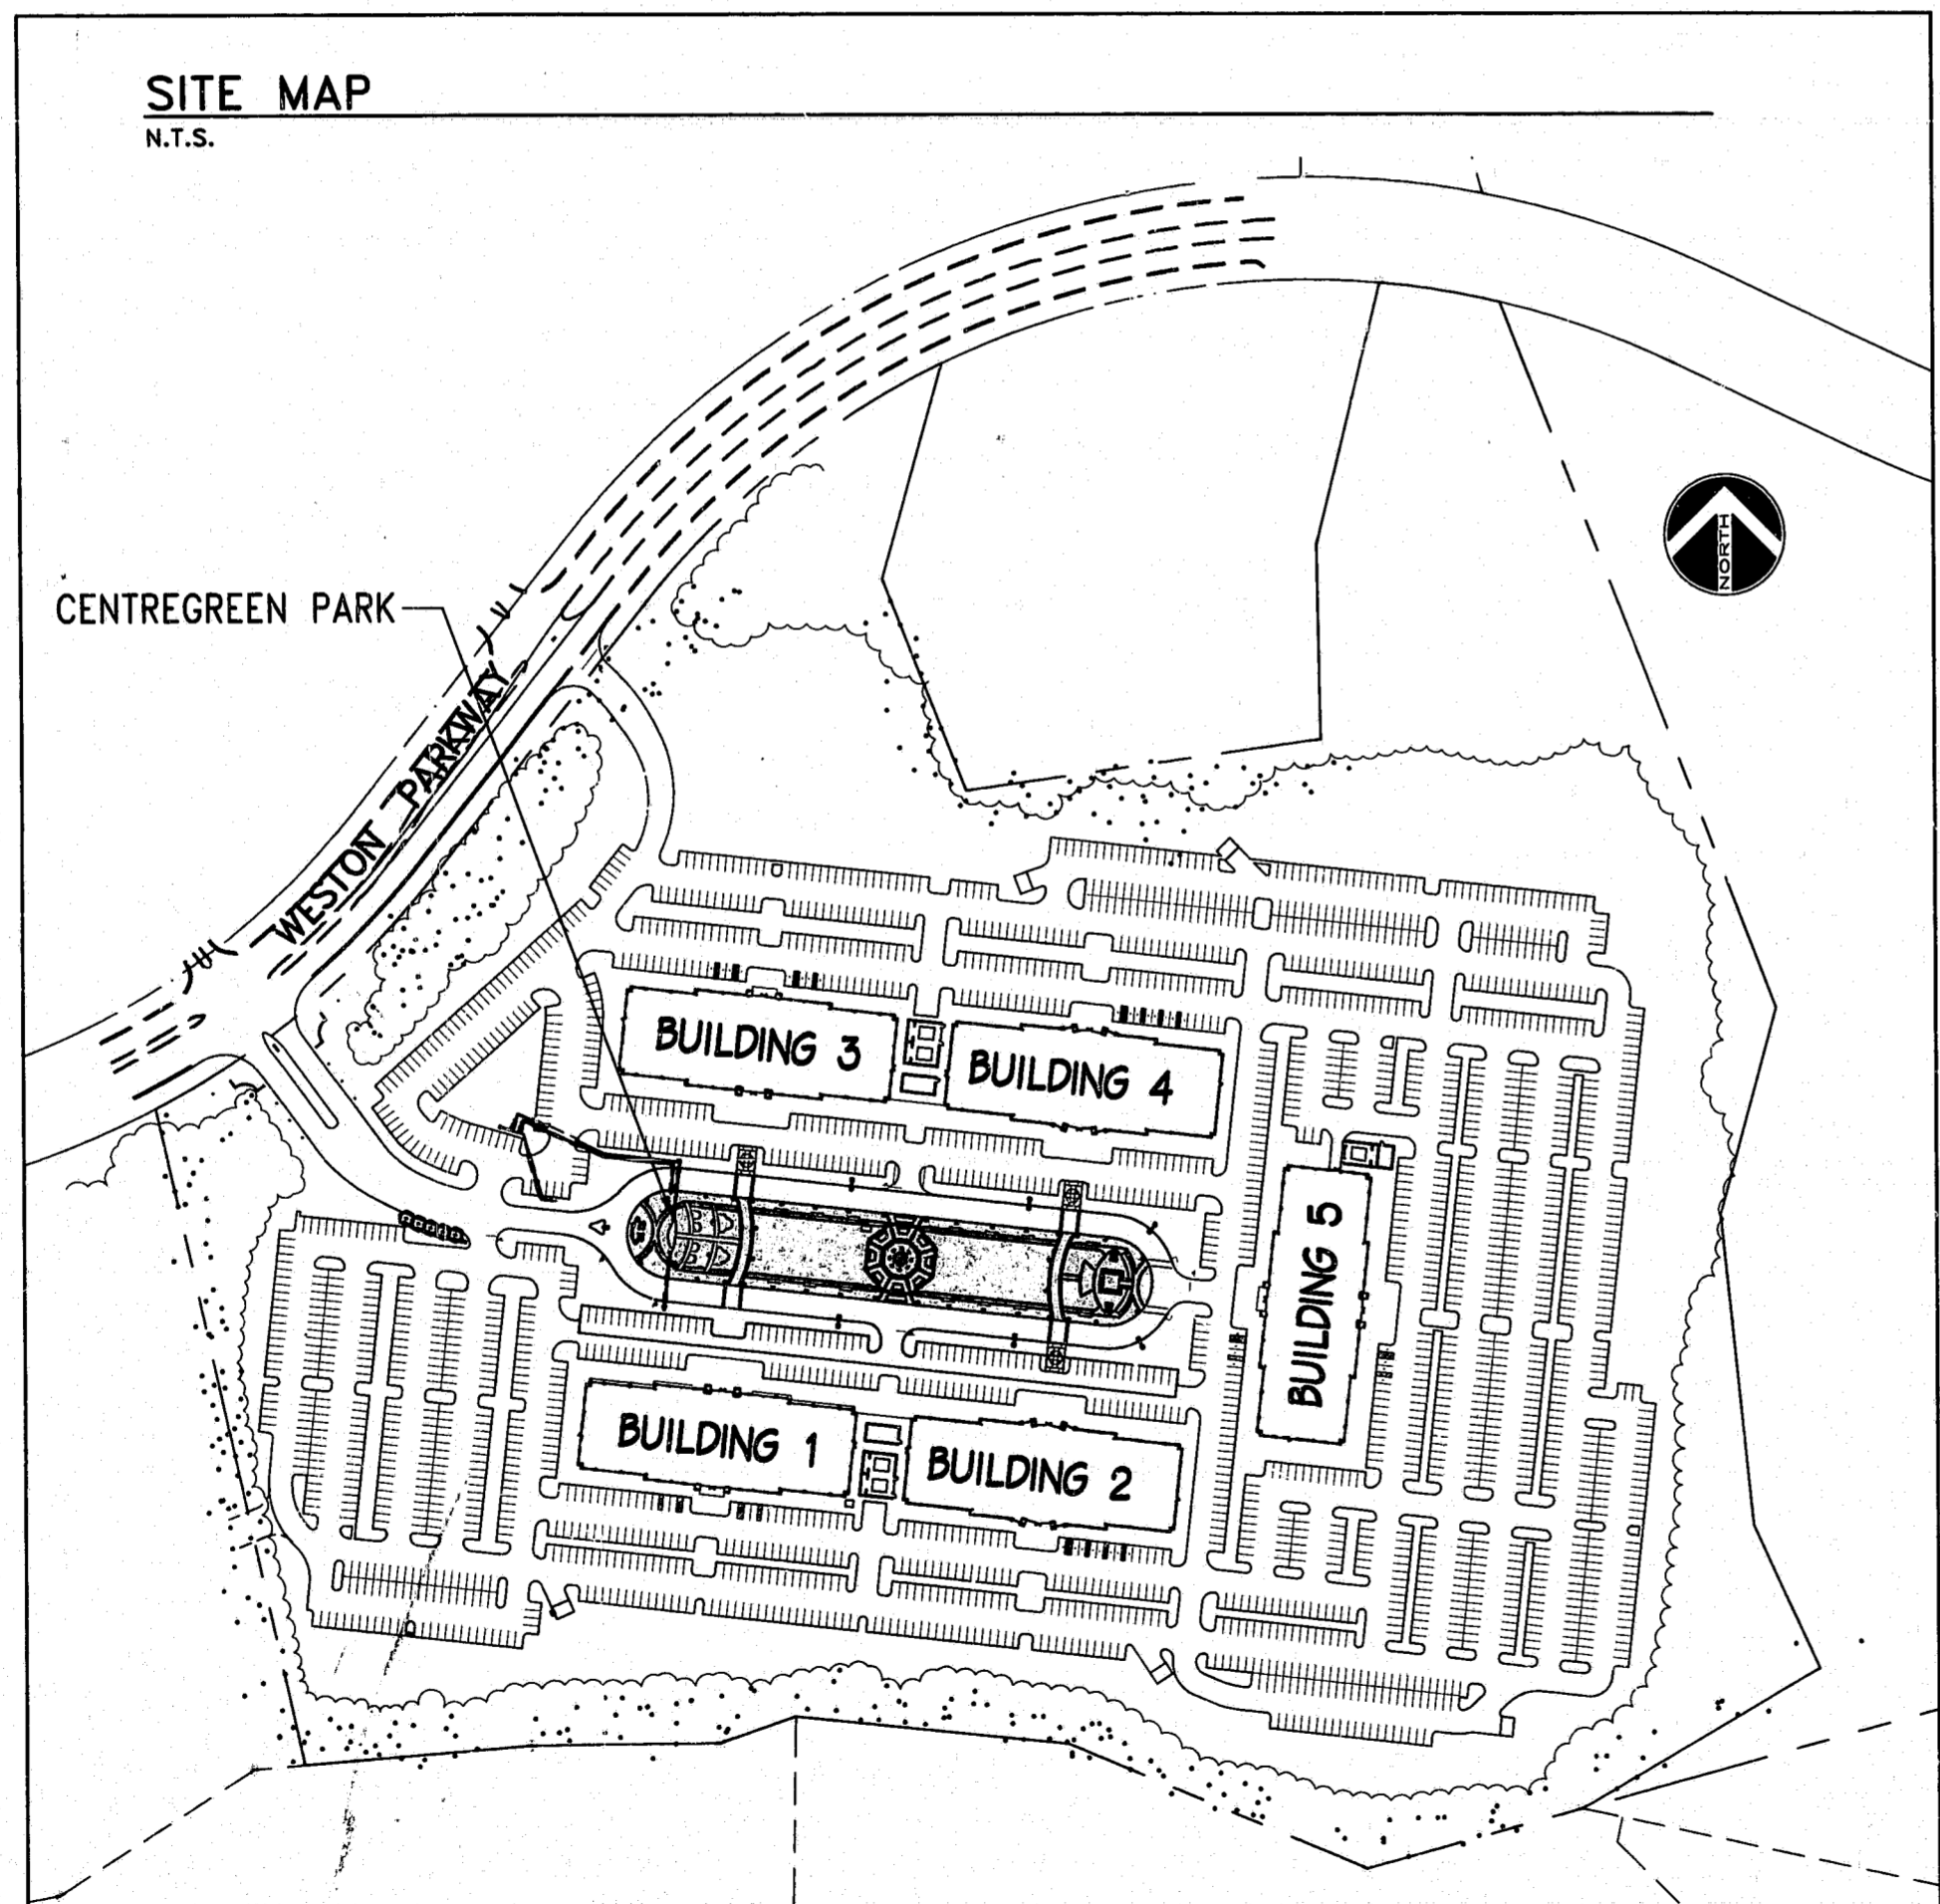

SITE MAP
N.T.S.

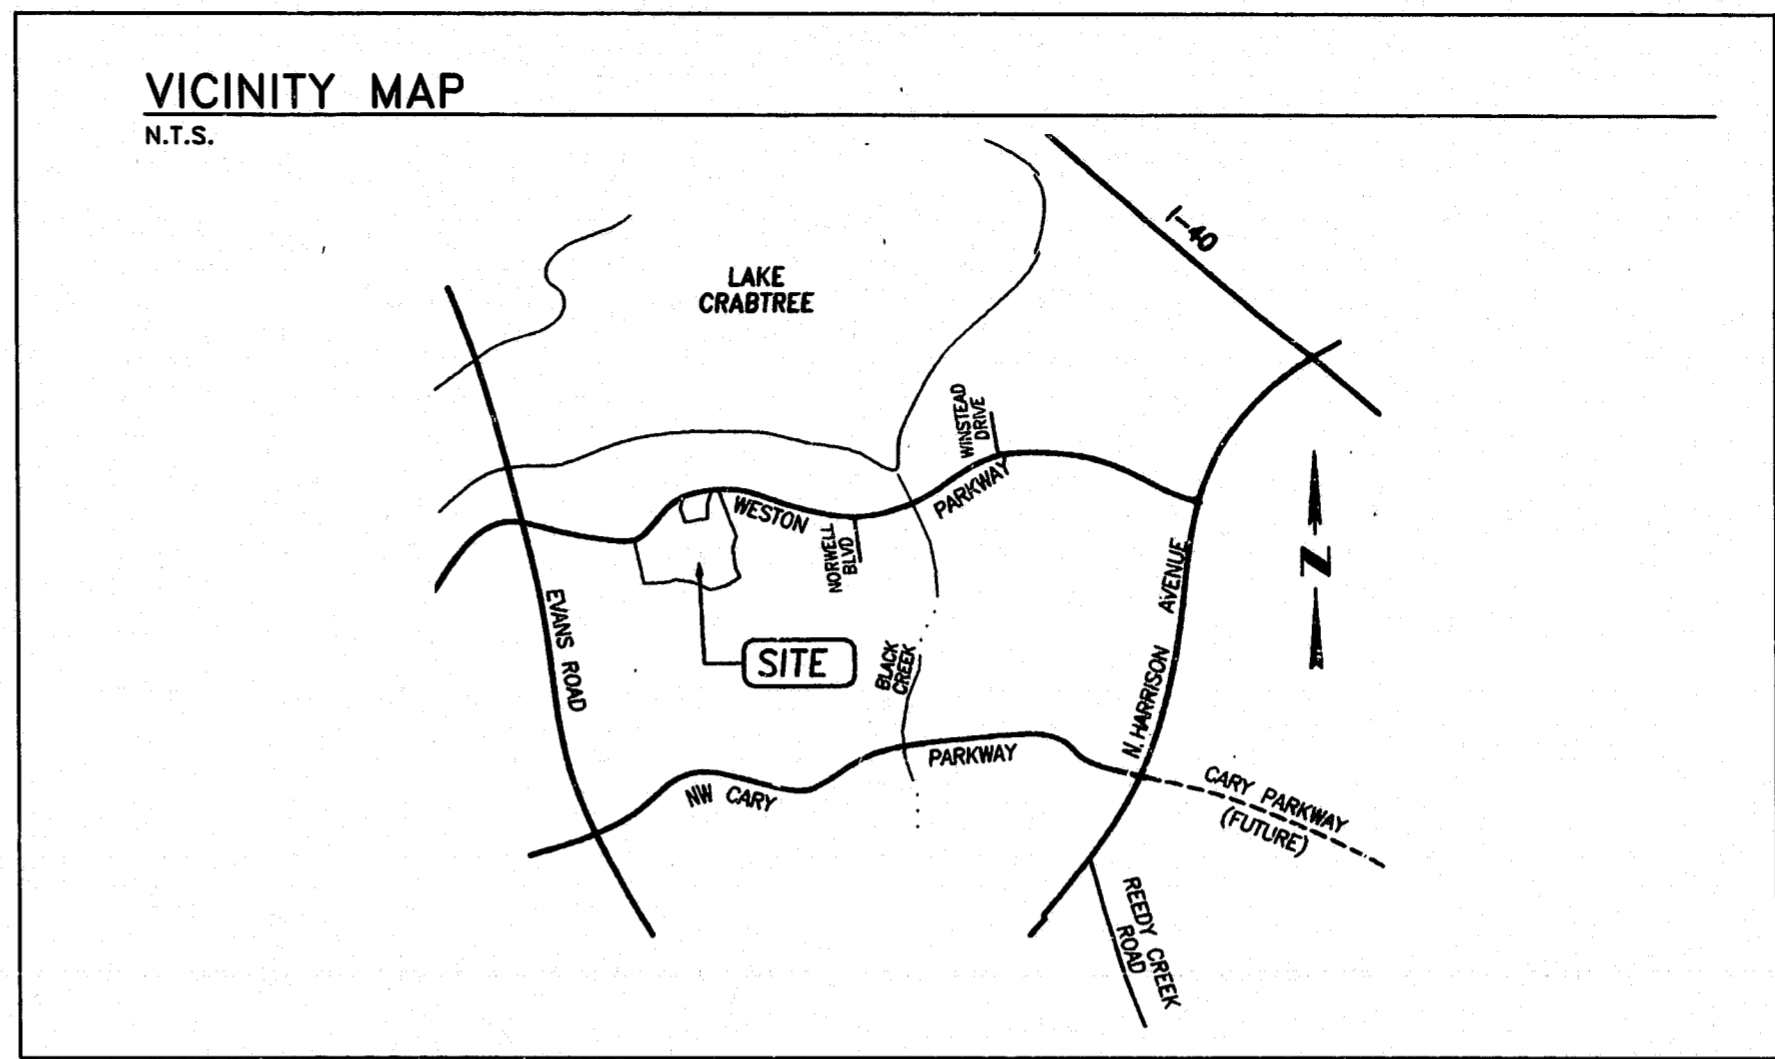

VICINITY MAP
N.T.S.

INDEX OF DRAWINGS

T1.1 TITLE SHEET

LANDSCAPE DRAWINGS

L1.1 LAYOUT PLAN

L2.1 PICNIC SHELTER DETAILS

- ### GENERAL NOTES
- UNLESS INDICATED OTHERWISE, ALL NOTES, DETAILS AND FEATURES DRAWN AS APPLICABLE FOR ONE CONDITION SHALL BE APPLICABLE TO SIMILAR CONDITIONS WHETHER OR NOT IT IS SPECIFICALLY INDICATED OR NOTED.
 - THE CONTRACTOR SHALL VERIFY ALL GRADES, ELEVATIONS AND DIMENSIONS AND SHALL HAVE ALL DISCREPANCIES BROUGHT TO THE ARCHITECTS ATTENTION PRIOR TO COMMENCEMENT OF CONSTRUCTION.
 - THE CONTRACTOR SHALL BEAR ALL RESPONSIBILITY FOR CORRECTIVE ACTION DUE TO THE CONTRACTORS FAILURE TO COORDINATE THE WORK.
 - THE CONTRACTOR SHALL COMPLY WITH CURRENT APPLICABLE CODES, ORDINANCES, LAWS, AND OTHER LEGAL REQUIREMENTS OF THE PUBLIC AUTHORITIES HAVING JURISDICTION.

DRAWING SYMBOLS

- DETAIL AND WALL SECTION REFERENCE
DETAIL DRAWN ON THIS SHEET (TYP)
DETAIL CUT ON THIS SHEET (TYP)
- BUILDING ELEVATION REFERENCE
DETAIL DRAWN ON THIS SHEET (TYP)
DETAIL CUT ON THIS SHEET (TYP)
- DETAIL INDICATOR
DETAIL DRAWN ON THIS SHEET (TYP)
DETAIL CUT ON THIS SHEET (TYP)

TOWN OF CARY
ENGINEERING DEPT.
REVIEWED BY: J. Kowalski for Streetlights
DATE: 4-18-2000

DD-EP-005

APPROVED
BY: ORC DATE: 3/15/00
BY: RDS DATE: 4/4/00
TOWN OF CARY
DEVELOPMENT REVIEW GROUP
4/5/00

SUITE 200
5041 CORPORATE WOODS DRIVE
VIRGINIA BEACH, VIRGINIA 23462
(757) 222-2010

DES. MU. DR. PW. CHK. JJC

DATE JAN. 17, 2000

REVISIONS

CENTREGREEN PARK AT WESTON
CARY, NORTH CAROLINA
900 CENTREGREEN WAY

TITLE SHEET

PROJECT NO. 99-137

CARY PROJECT NO. 00-EP-005

T1.1

AMENITIES PLAN

SHEET OF