
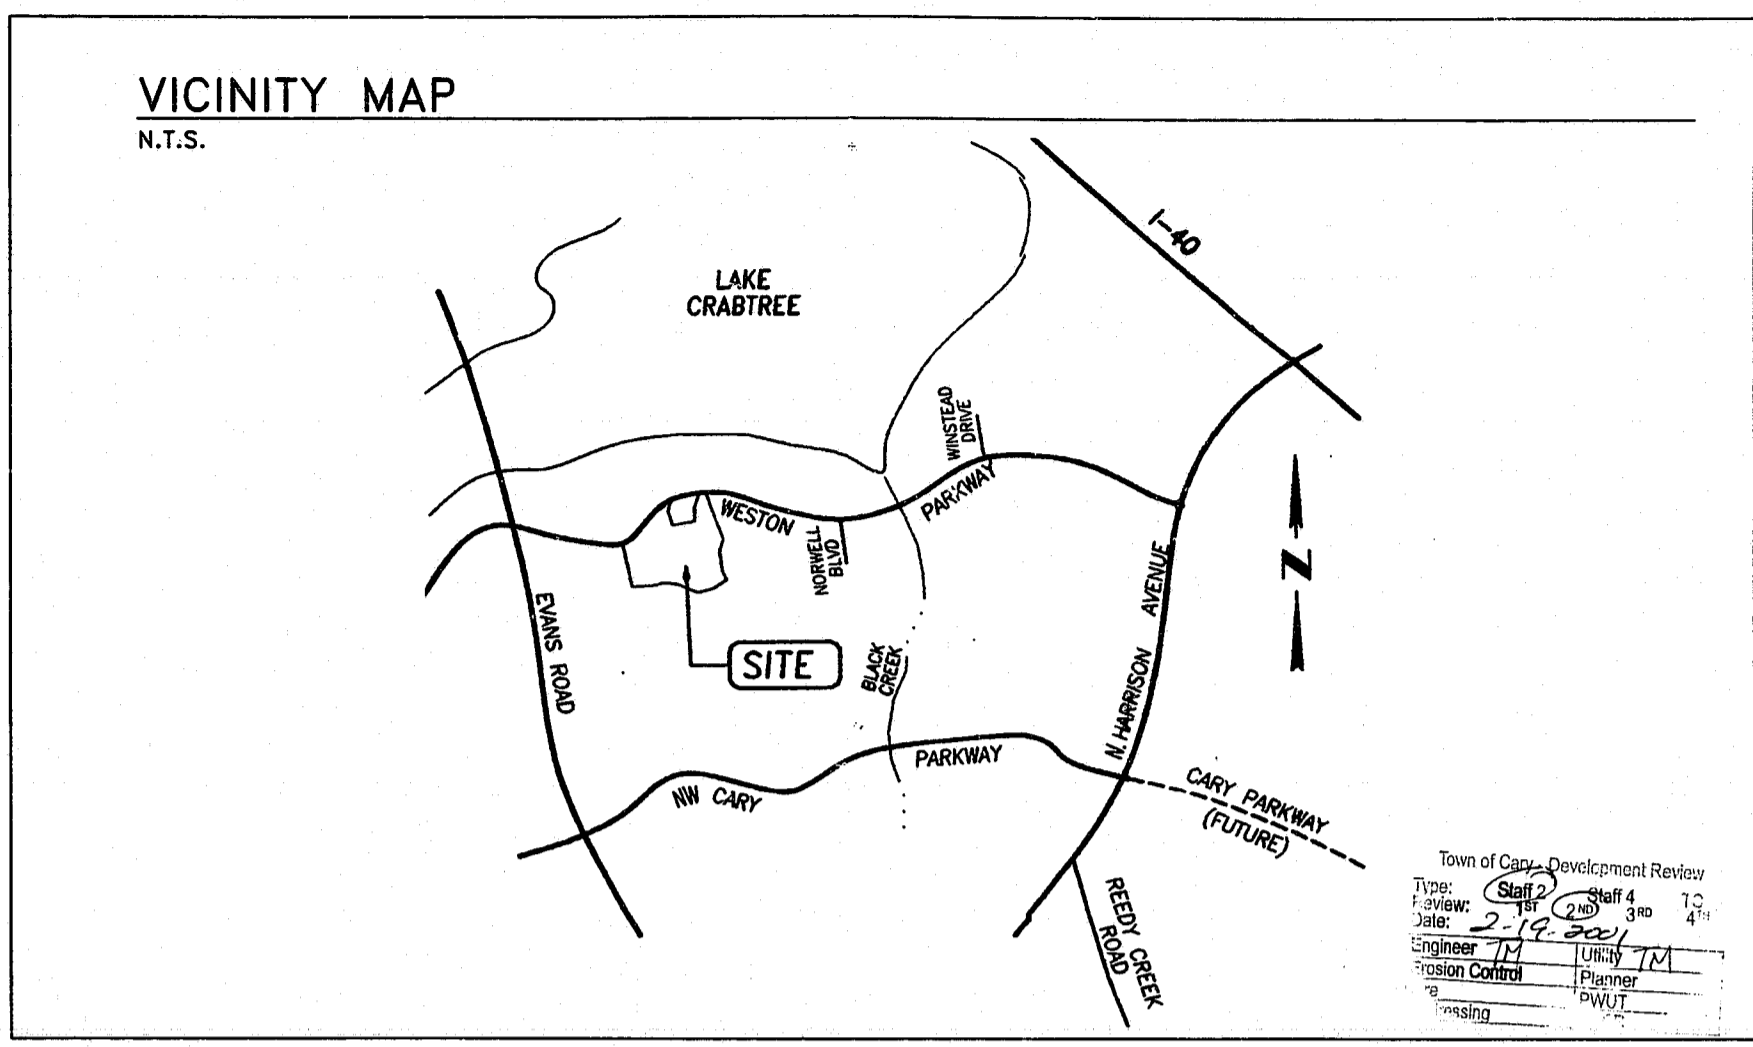


00 SP-066-A CENTRAL PK @ CENTREGREEN LITES

# HARDSCAPE PLAN FOR CENTRAL PARK AT CENTREGREEN HIGHWOODS PROPERTIES


900 CENTREGREEN WAY  
WESTON  
CARY, NORTH CAROLINA

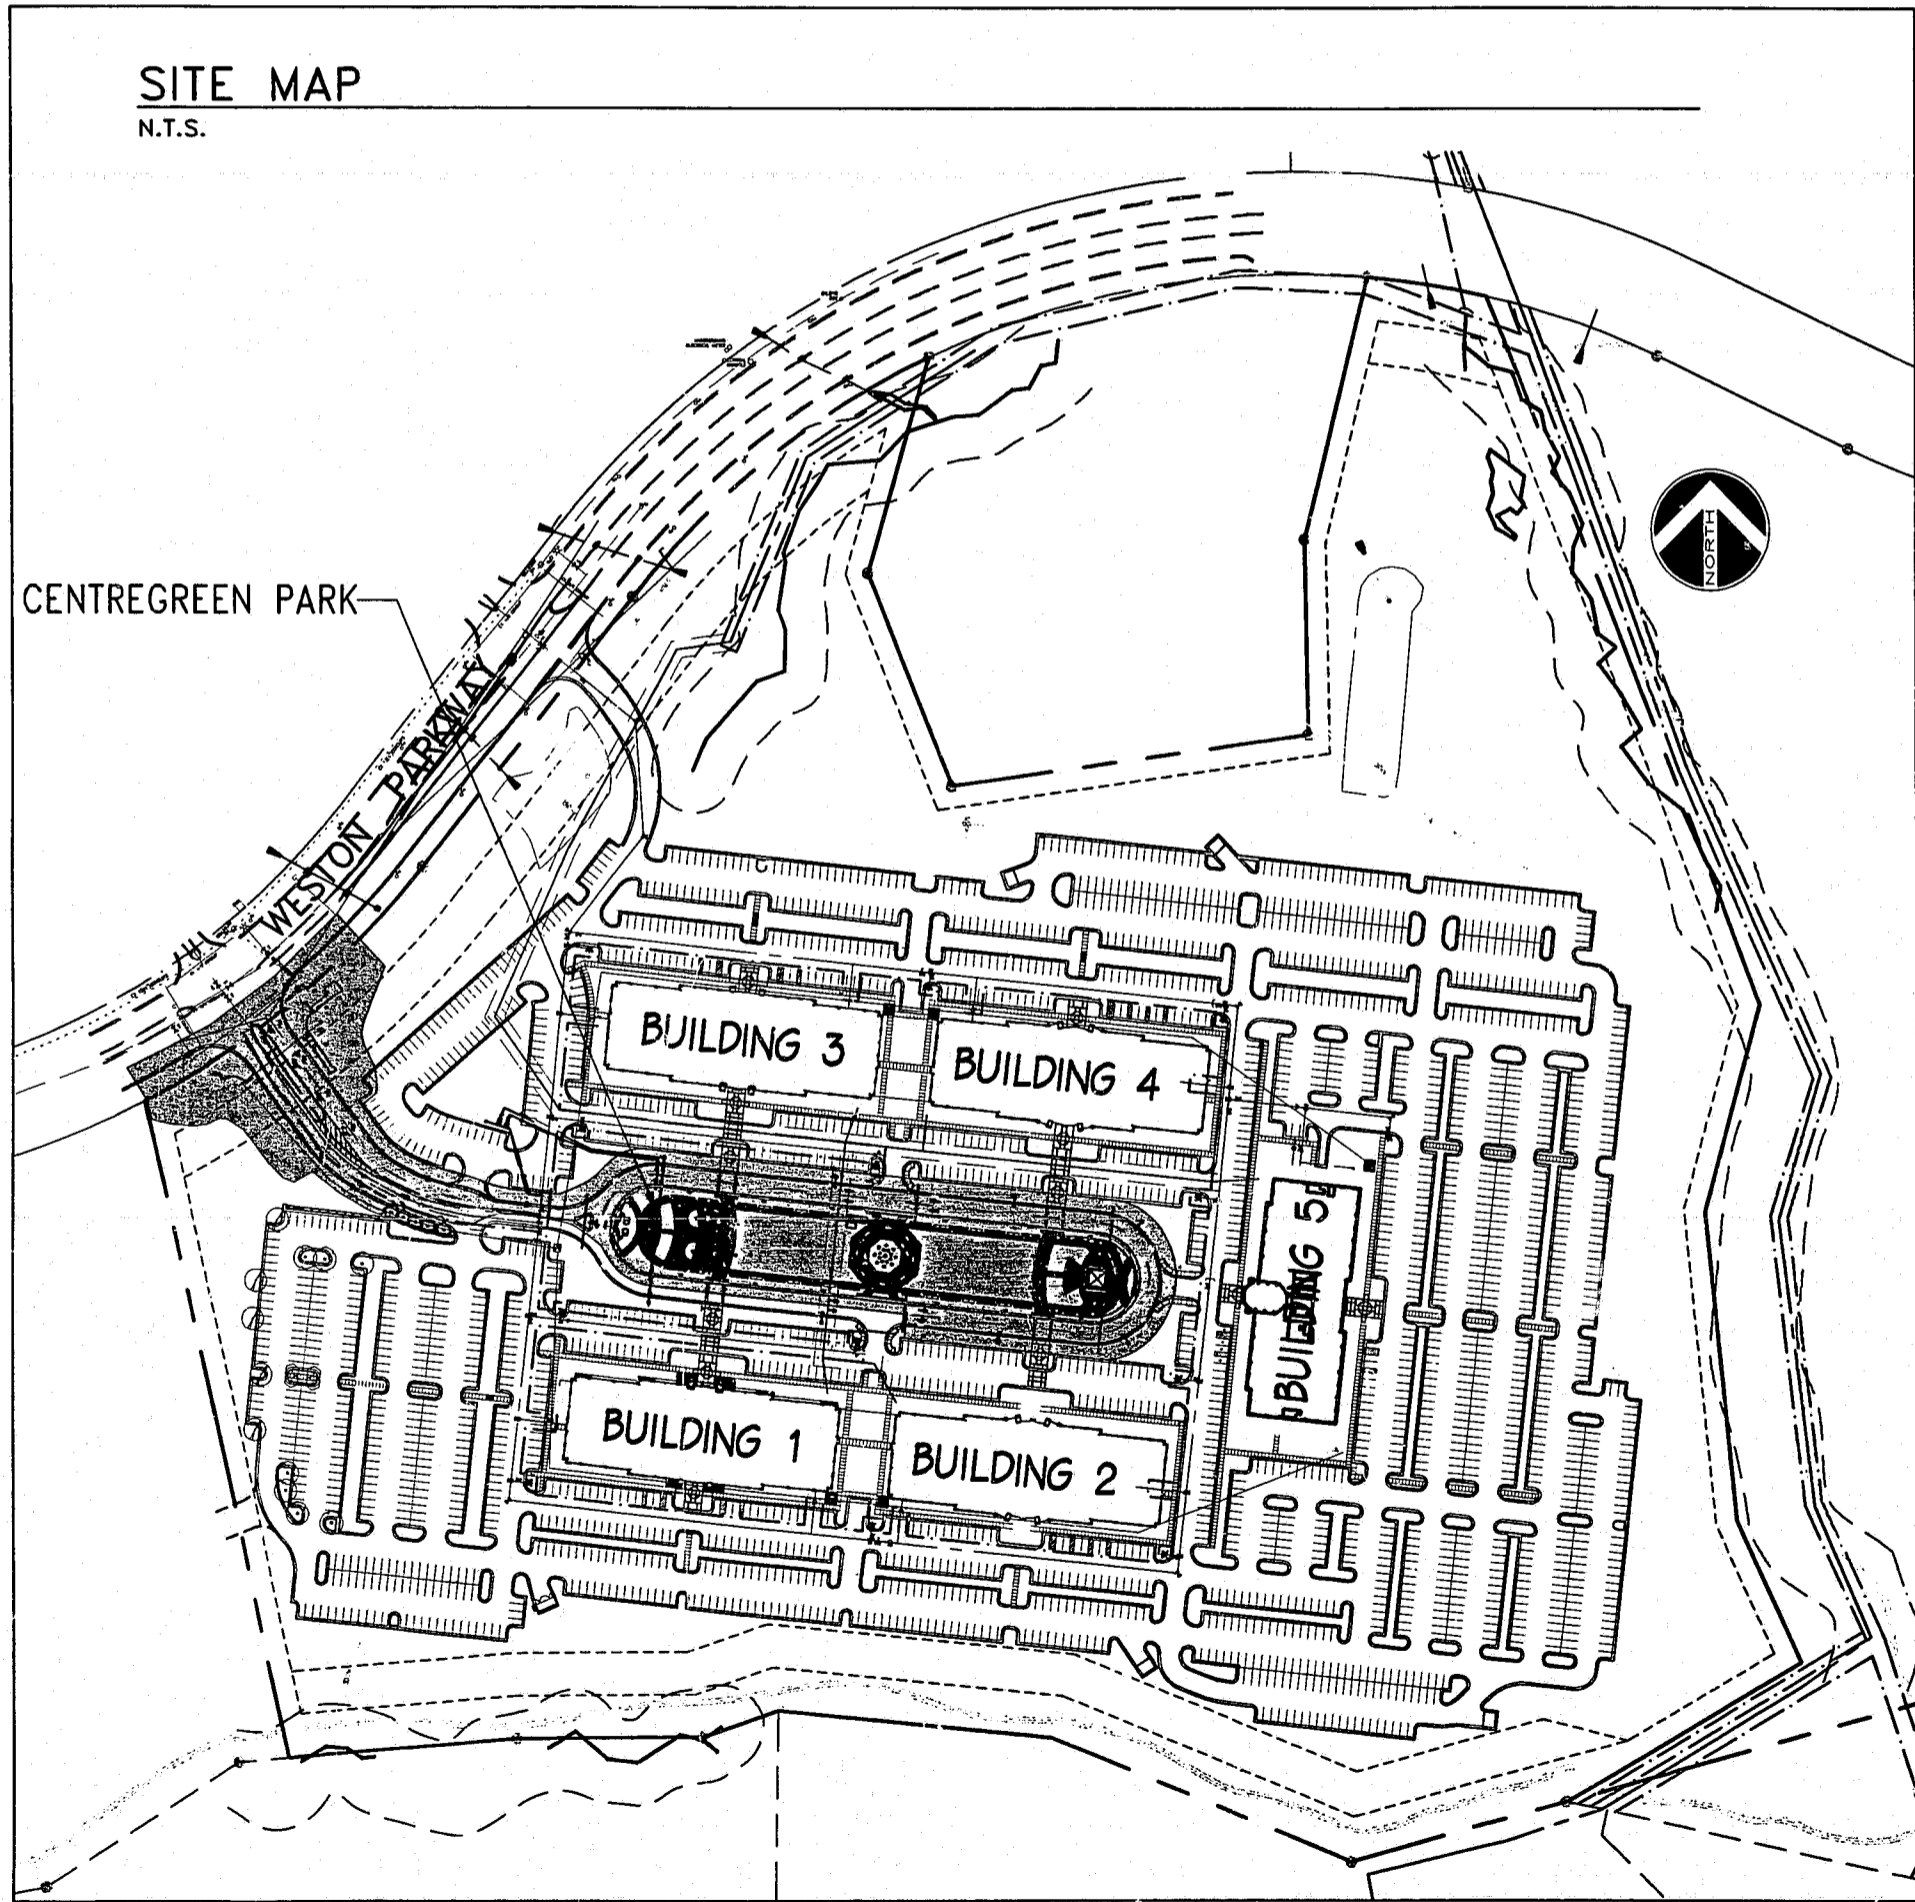

### INDEX OF DRAWINGS

T1.1 TITLE SHEET	L3.1 ENLARGED PAVING PLAN
<b>LANDSCAPE DRAWINGS</b>	
L1.1 LAYOUT PLANS	L3.2 GRADING PLAN
L1.2 LAYOUT PLAN	<b>L3.3 DRAINAGE PLAN</b>
<b>L1.3 TREE, SIGN, &amp; LIGHTING LOCATIONS</b>	L4.1 PICNIC SHELTER PLANS
L2.1 ENLARGED LAYOUT PLAN & DETAILS	L4.2 PICNIC SHELTER SECTIONS
L2.2 ENLARGED LAYOUT PLAN & DETAILS	L4.3 PICNIC SHELTER SECTIONS & DETAILS
L2.3 ENLARGED LAYOUT PLAN & DETAILS	<b>ELECTRICAL DRAWINGS</b>
L2.4 PIER & SIGN SECTIONS & DETAILS	E1.1 ELECTRICAL LEGEND, SCHEDULES & DETAILS
L2.5 SIGN PLANS & SECTIONS	E1.2 ELECTRICAL SITE PLAN - PART A
L2.6 SIGN SECTIONS	E1.3 ELECTRICAL SITE PLAN - PART B
	E1.4 ELECTRICAL ENLARGED PLANS & DETAILS

- ### GENERAL NOTES
- UNLESS INDICATED OTHERWISE, ALL NOTES, DETAILS AND FEATURES DRAWN AS APPLICABLE FOR ONE CONDITION SHALL BE APPLICABLE TO SIMILAR CONDITIONS WHETHER OR NOT IT IS SPECIFICALLY INDICATED OR NOTED.
  - THE CONTRACTOR SHALL VERIFY ALL GRADES, ELEVATIONS AND DIMENSIONS AND SHALL HAVE ALL DISCREPANCIES BROUGHT TO THE LANDSCAPE ARCHITECTS ATTENTION PRIOR TO COMMENCEMENT OF CONSTRUCTION.
  - THE CONTRACTOR SHALL BEAR ALL RESPONSIBILITY FOR CORRECTIVE ACTION DUE TO THE CONTRACTORS FAILURE TO COORDINATE THE WORK.
  - THE CONTRACTOR SHALL COMPLY WITH CURRENT APPLICABLE CODES, ORDINANCES, LAWS, AND OTHER LEGAL REQUIREMENTS OF THE PUBLIC AUTHORITIES HAVING JURISDICTION.
  - ALL ORNAMENTAL LIGHT POLES SHALL BE LOCATED 2'-6" FROM THE BACK OF CURB / EDGE OF PAVING UNLESS OTHERWISE NOTED.
  - CONTRACTOR SHALL CONFIRM LOCATION OF ALL SITE FURNITURE WITH LANDSCAPE ARCHITECT PRIOR TO INSTALLATION.
  - THE CONTRACTOR SHALL FIELD VERIFY ALL DIMENSIONS AND CONTACT LANDSCAPE ARCHITECT WITH ANY DISCREPANCIES.

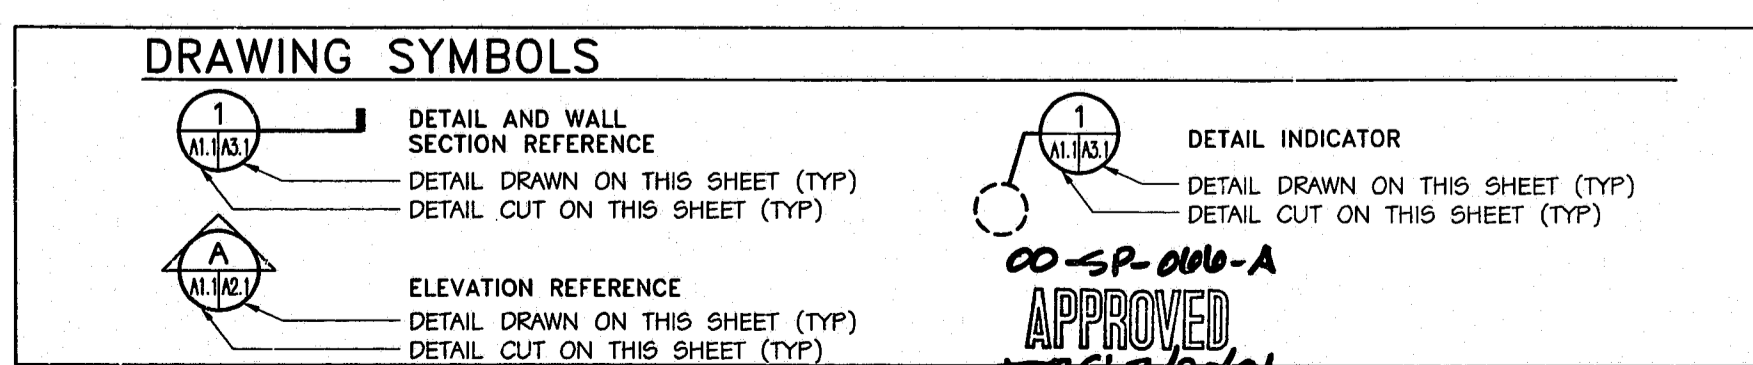

SUITE 300  
5041 CORPORATE WOODS DRIVE  
VIRGINIA BEACH, VIRGINIA 23462  
(757) 222-2010

DES. MU DR. PW CHK. JJC

DATE MAR. 31, 2000

REVISIONS

2	6/1/00
4	02/15/01 T.O.C. COMMENTS

Town of Cary, Development Review  
Type: Staff 2 Staff 4  
Review: 1st 2nd 3rd 4th  
Date: 2-19-00  
Engineer: TM (T.M. Turner) Planner: TM (T.M. Turner)  
Revision Control: PWUT

CENTRAL PARK AT CENTREGREEN  
900 CENTREGREEN WAY  
CARY, NORTH CAROLINA

TITLE SHEET

PROJECT NO. 99-137

FORMERLY: 00-SP-005

T1.1

HARDSCAPE PLAN

SHEET OF

"ORIGINAL APPROVED PLAN" 4 00-SP-066-A