



1 SECTION @ SIGN PIER  
SCALE: 1/2" = 1'-0"

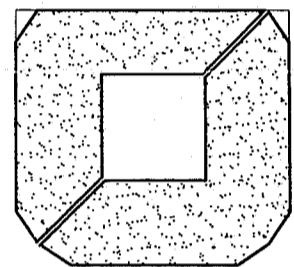


5 PIER SECTION  
SCALE: 1" = 1'-0"

NOTE: SIGN REQUIRES SEPARATE REVIEW AND APPROVAL PROCESS.

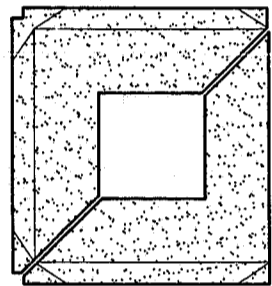


6 PIER SECTION  
SCALE: 1" = 1'-0"

NOTE: SIGN REQUIRES SEPARATE REVIEW AND APPROVAL PROCESS.

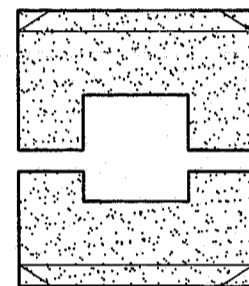


7 PIER SECTION  
SCALE: 1" = 1'-0"

NOTE: SIGN REQUIRES SEPARATE REVIEW AND APPROVAL PROCESS.

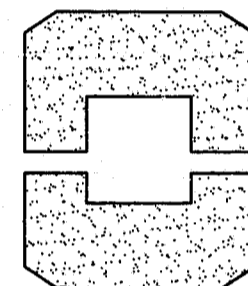


8 PIER SECTION  
SCALE: 1" = 1'-0"

NOTE: SIGN REQUIRES SEPARATE REVIEW AND APPROVAL PROCESS.

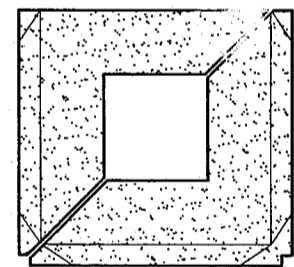


9 PIER SECTION  
SCALE: 1" = 1'-0"

NOTE: SIGN REQUIRES SEPARATE REVIEW AND APPROVAL PROCESS.

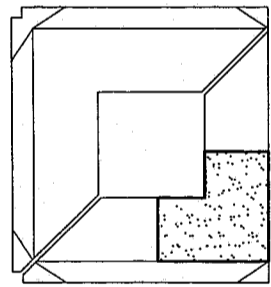


10 PIER SECTION  
SCALE: 1" = 1'-0"

NOTE: SIGN REQUIRES SEPARATE REVIEW AND APPROVAL PROCESS.

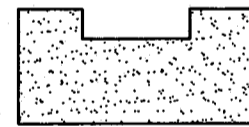


11 PIER SECTION  
SCALE: 1" = 1'-0"

NOTE: SIGN REQUIRES SEPARATE REVIEW AND APPROVAL PROCESS.

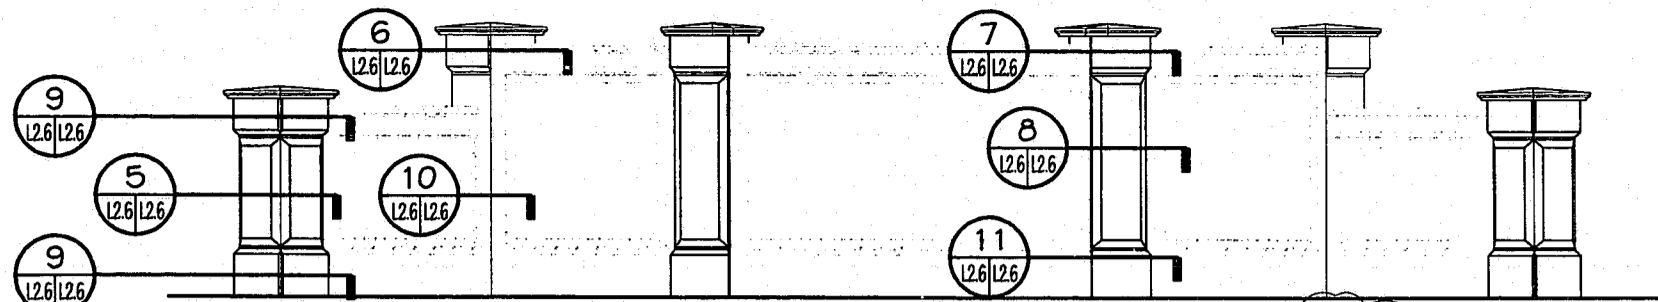

3 ENTRY SIGN ELEVATION  
SCALE: 1/4" = 1'-0"

NOTE: SIGN REQUIRES SEPARATE REVIEW AND APPROVAL PROCESS.

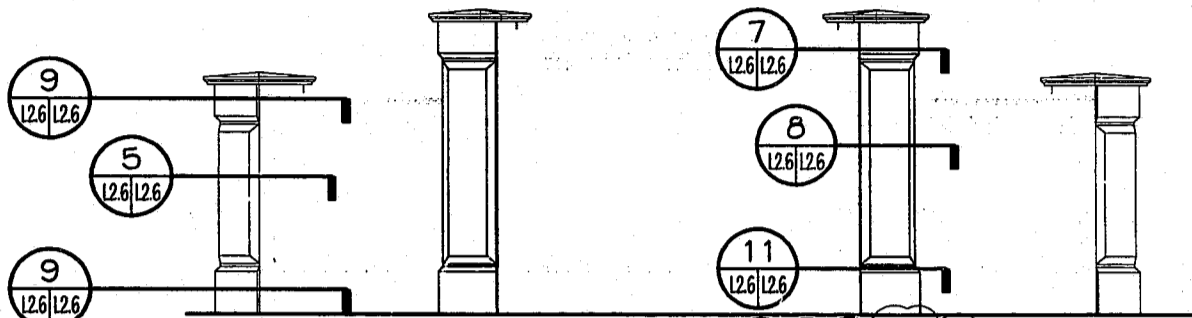

4 CENTRAL PARK SIGN ELEVATION  
SCALE: 1/4" = 1'-0"

NOTE: SIGN REQUIRES SEPARATE REVIEW AND APPROVAL PROCESS.



SUITE 200  
5041 CORPORATE WOODS DRIVE  
VIRGINIA BEACH, VIRGINIA 23462  
(757) 222-2010

DES. MU. DR. PW. CHK. JJC  
DATE MAR. 31, 2000

REVISIONS  
1 4/07/00  
4 02/15/01  
T.O.C. COMMENTS



CENTRAL PARK AT CENTREGREEN  
900 CENTREGREEN WAY  
CARY, NORTH CAROLINA  
SIGN PLANS & SECTIONS

PROJECT NO. 99-137

L2.6

HARDSCAPE PLAN  
SHEET OF