

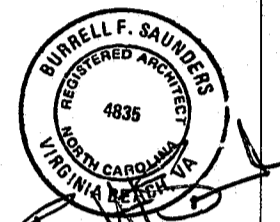
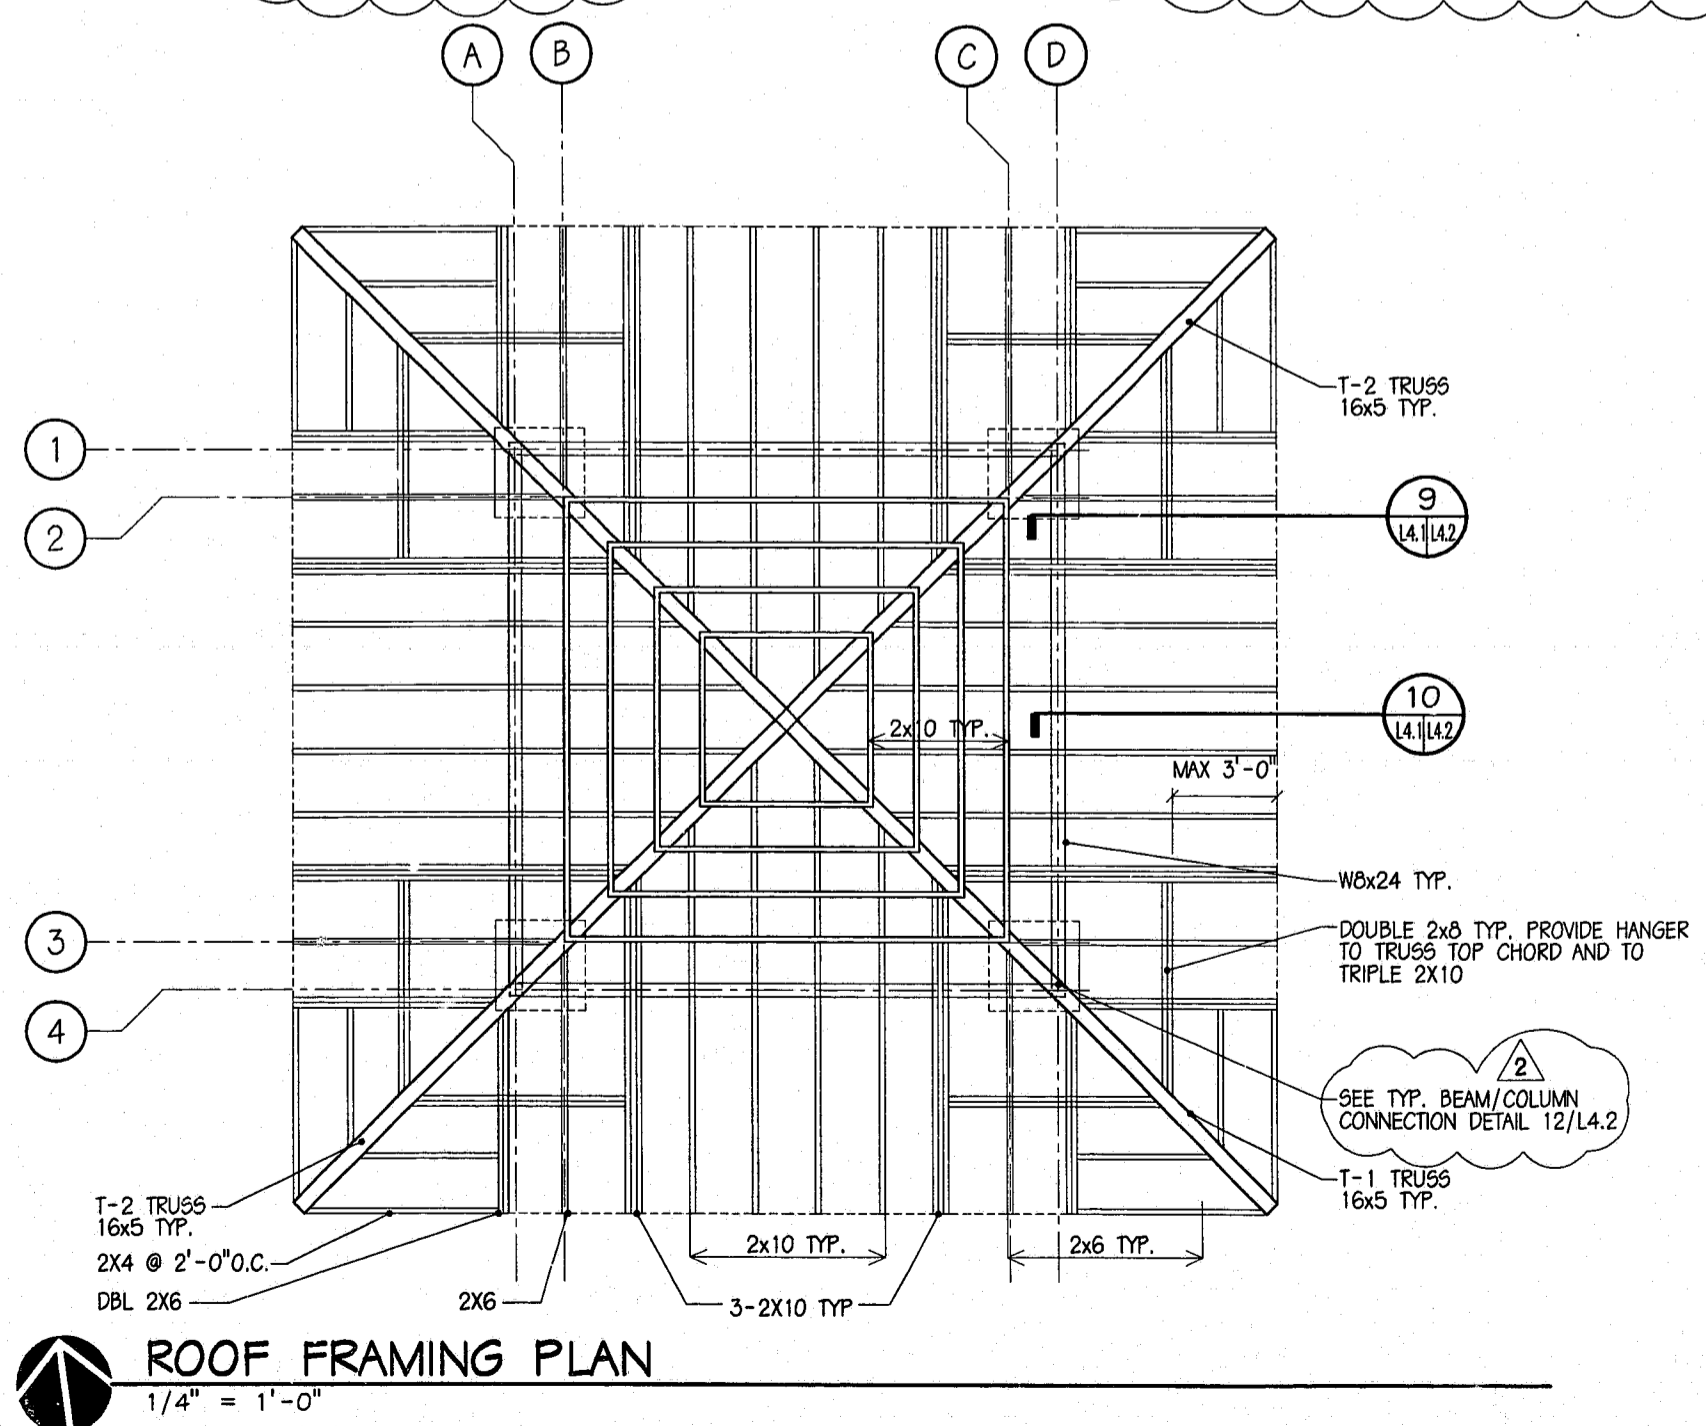
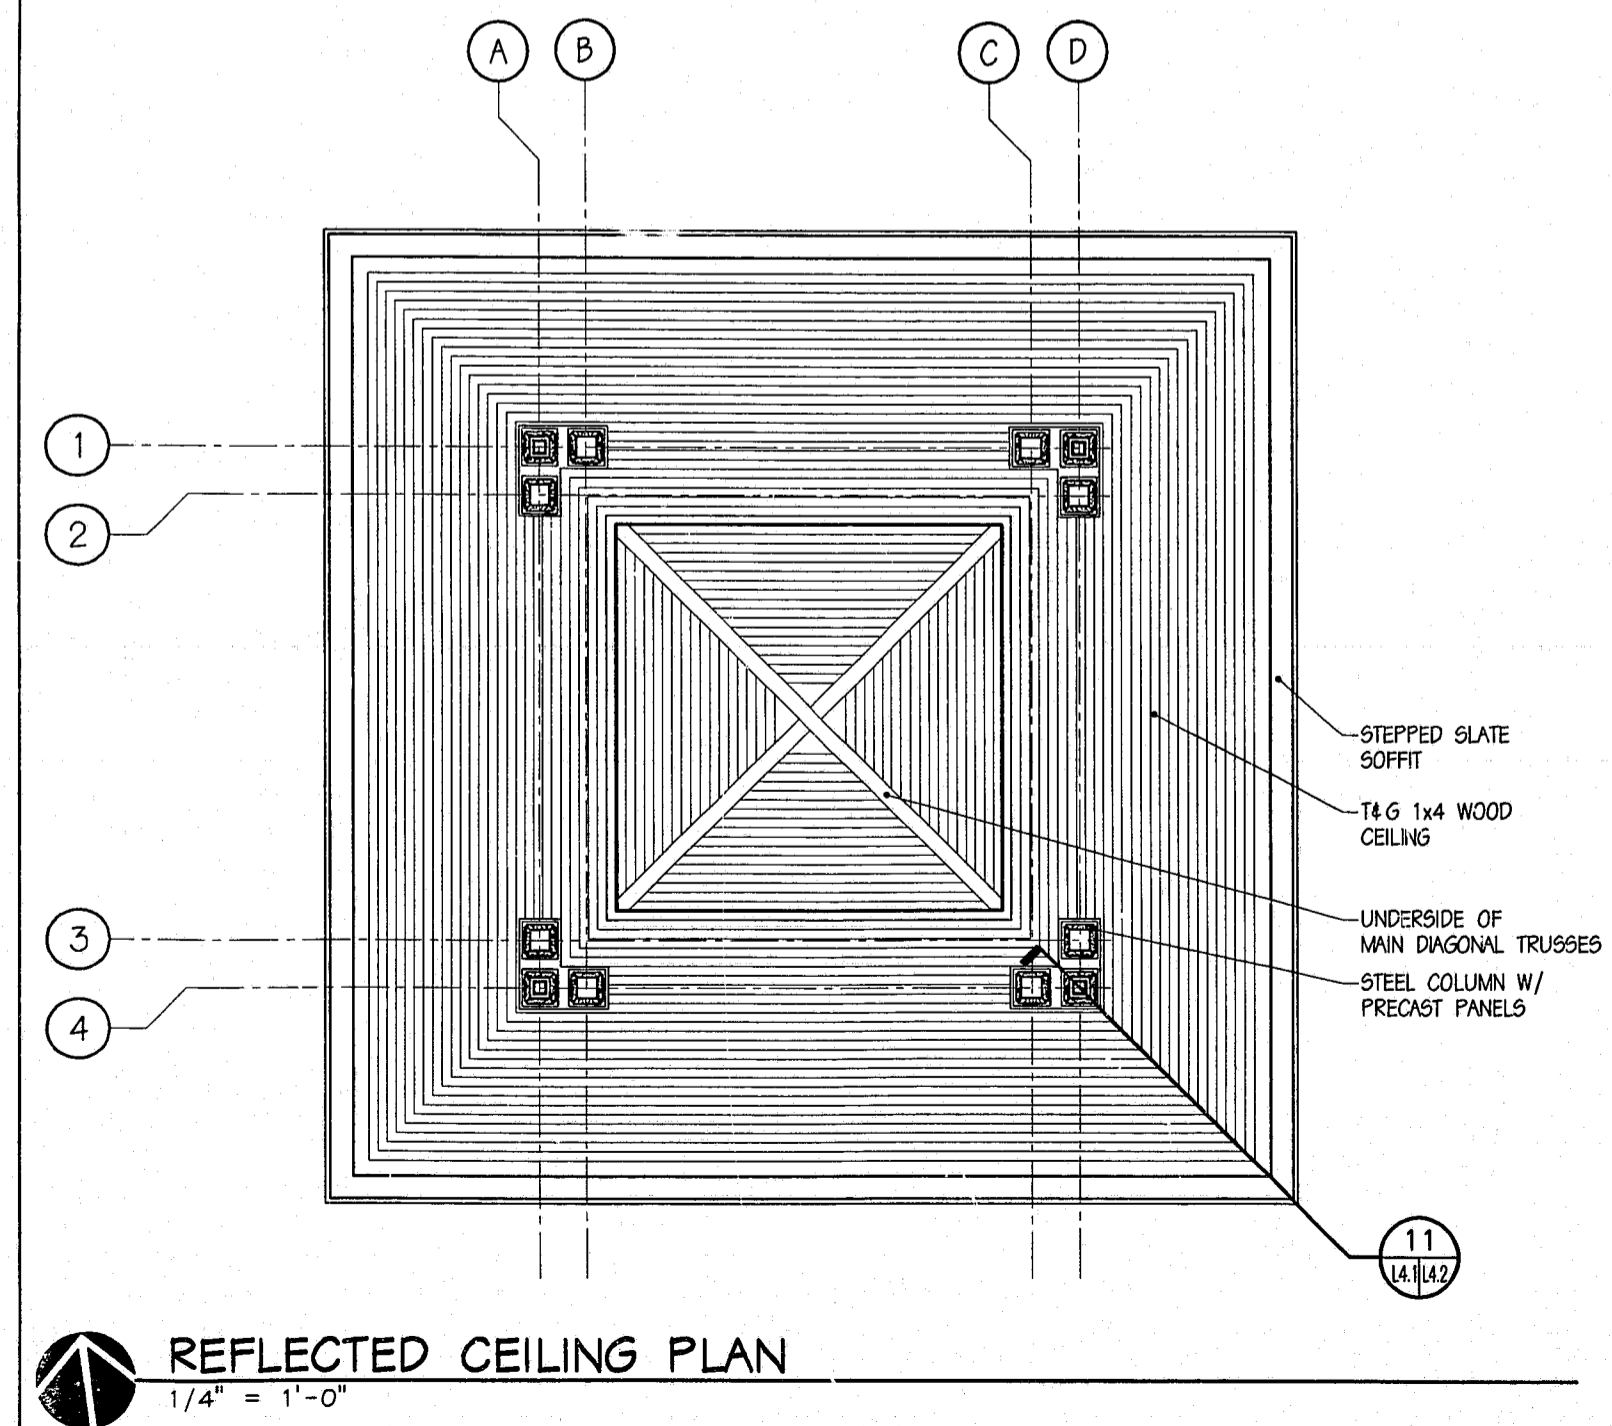


REVISIONS

2	05/22/00
3	6/1/00
4	02/15/01 T.O.C. COMMENTS

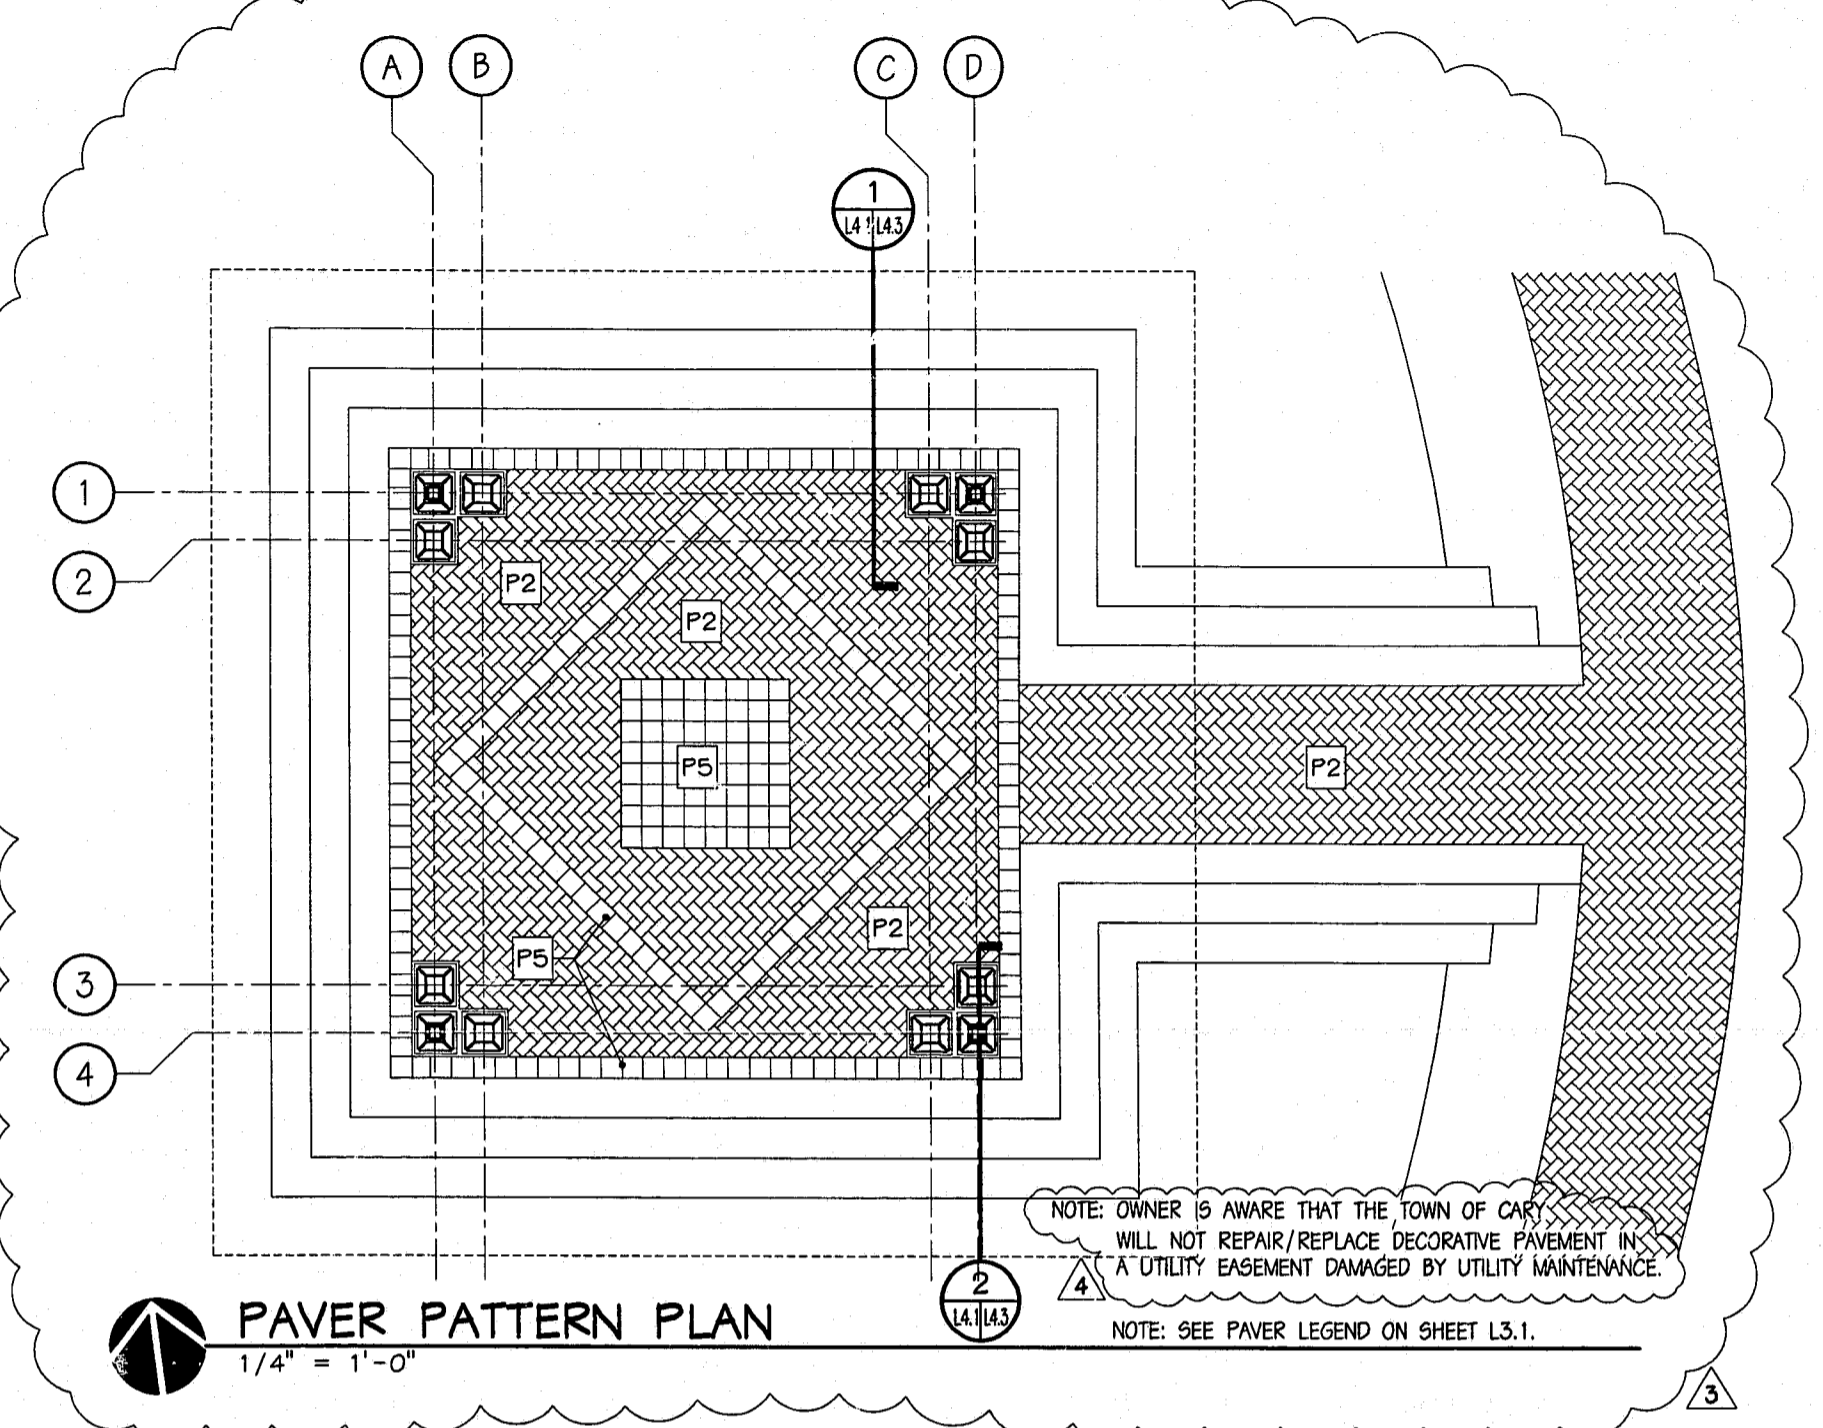

2/16/01

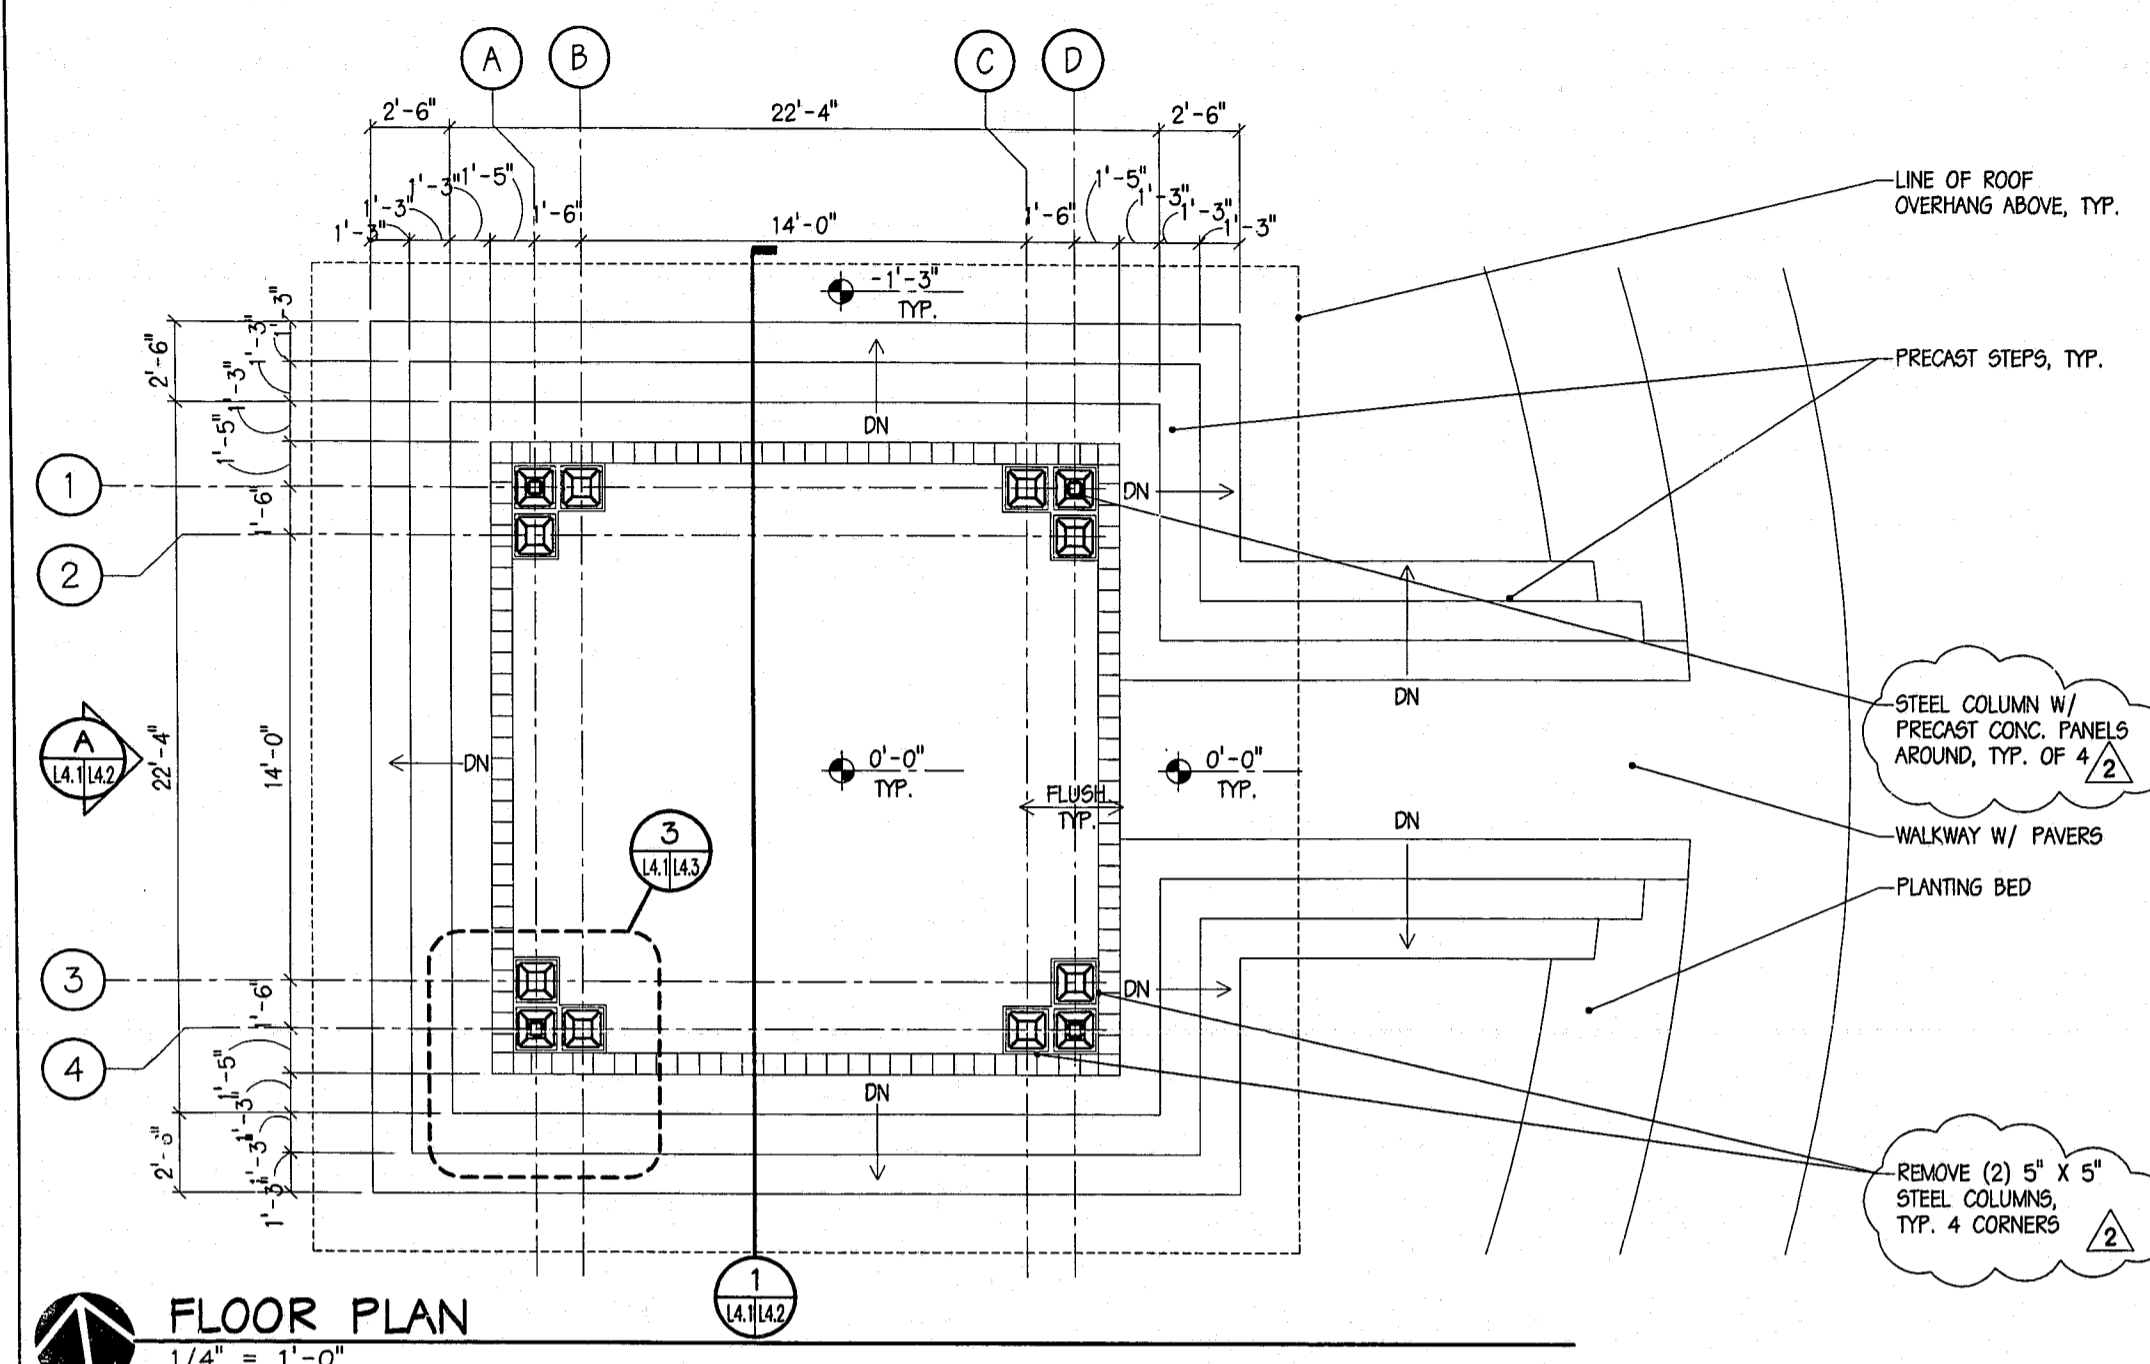

**CENTRAL PARK AT CENTREGREEN**  
CARY, NORTH CAROLINA  
900 CENTREGREEN WAY

**PICNIC SHELTER PLANS**

PROJECT NO. 99-137

CMSS ARCHITECTS, P.C. EXPRESSLY WAIVES THE RIGHT UNDER COPYRIGHT AND PATENT RIGHTS IN CONNECTION WITH THE DESIGN, CONCEPT, AND DRAWINGS PRESENTED IN THIS DOCUMENT. THIS DOCUMENT (AND OR DESIGN) SHALL NOT BE REPRODUCED, COPIED, OR CAPPED IN ANY FORM OR MANNER WITHOUT THE WRITTEN CONSENT OF CMSS ARCHITECTS, P.C. © 1999