



PLANTING PLAN FOR CENTREGREEN PARK AT WESTON HIGHWOODS PROPERTIES

2000 CENTREGREEN WAY
WESTON
CARY, NORTH CAROLINA

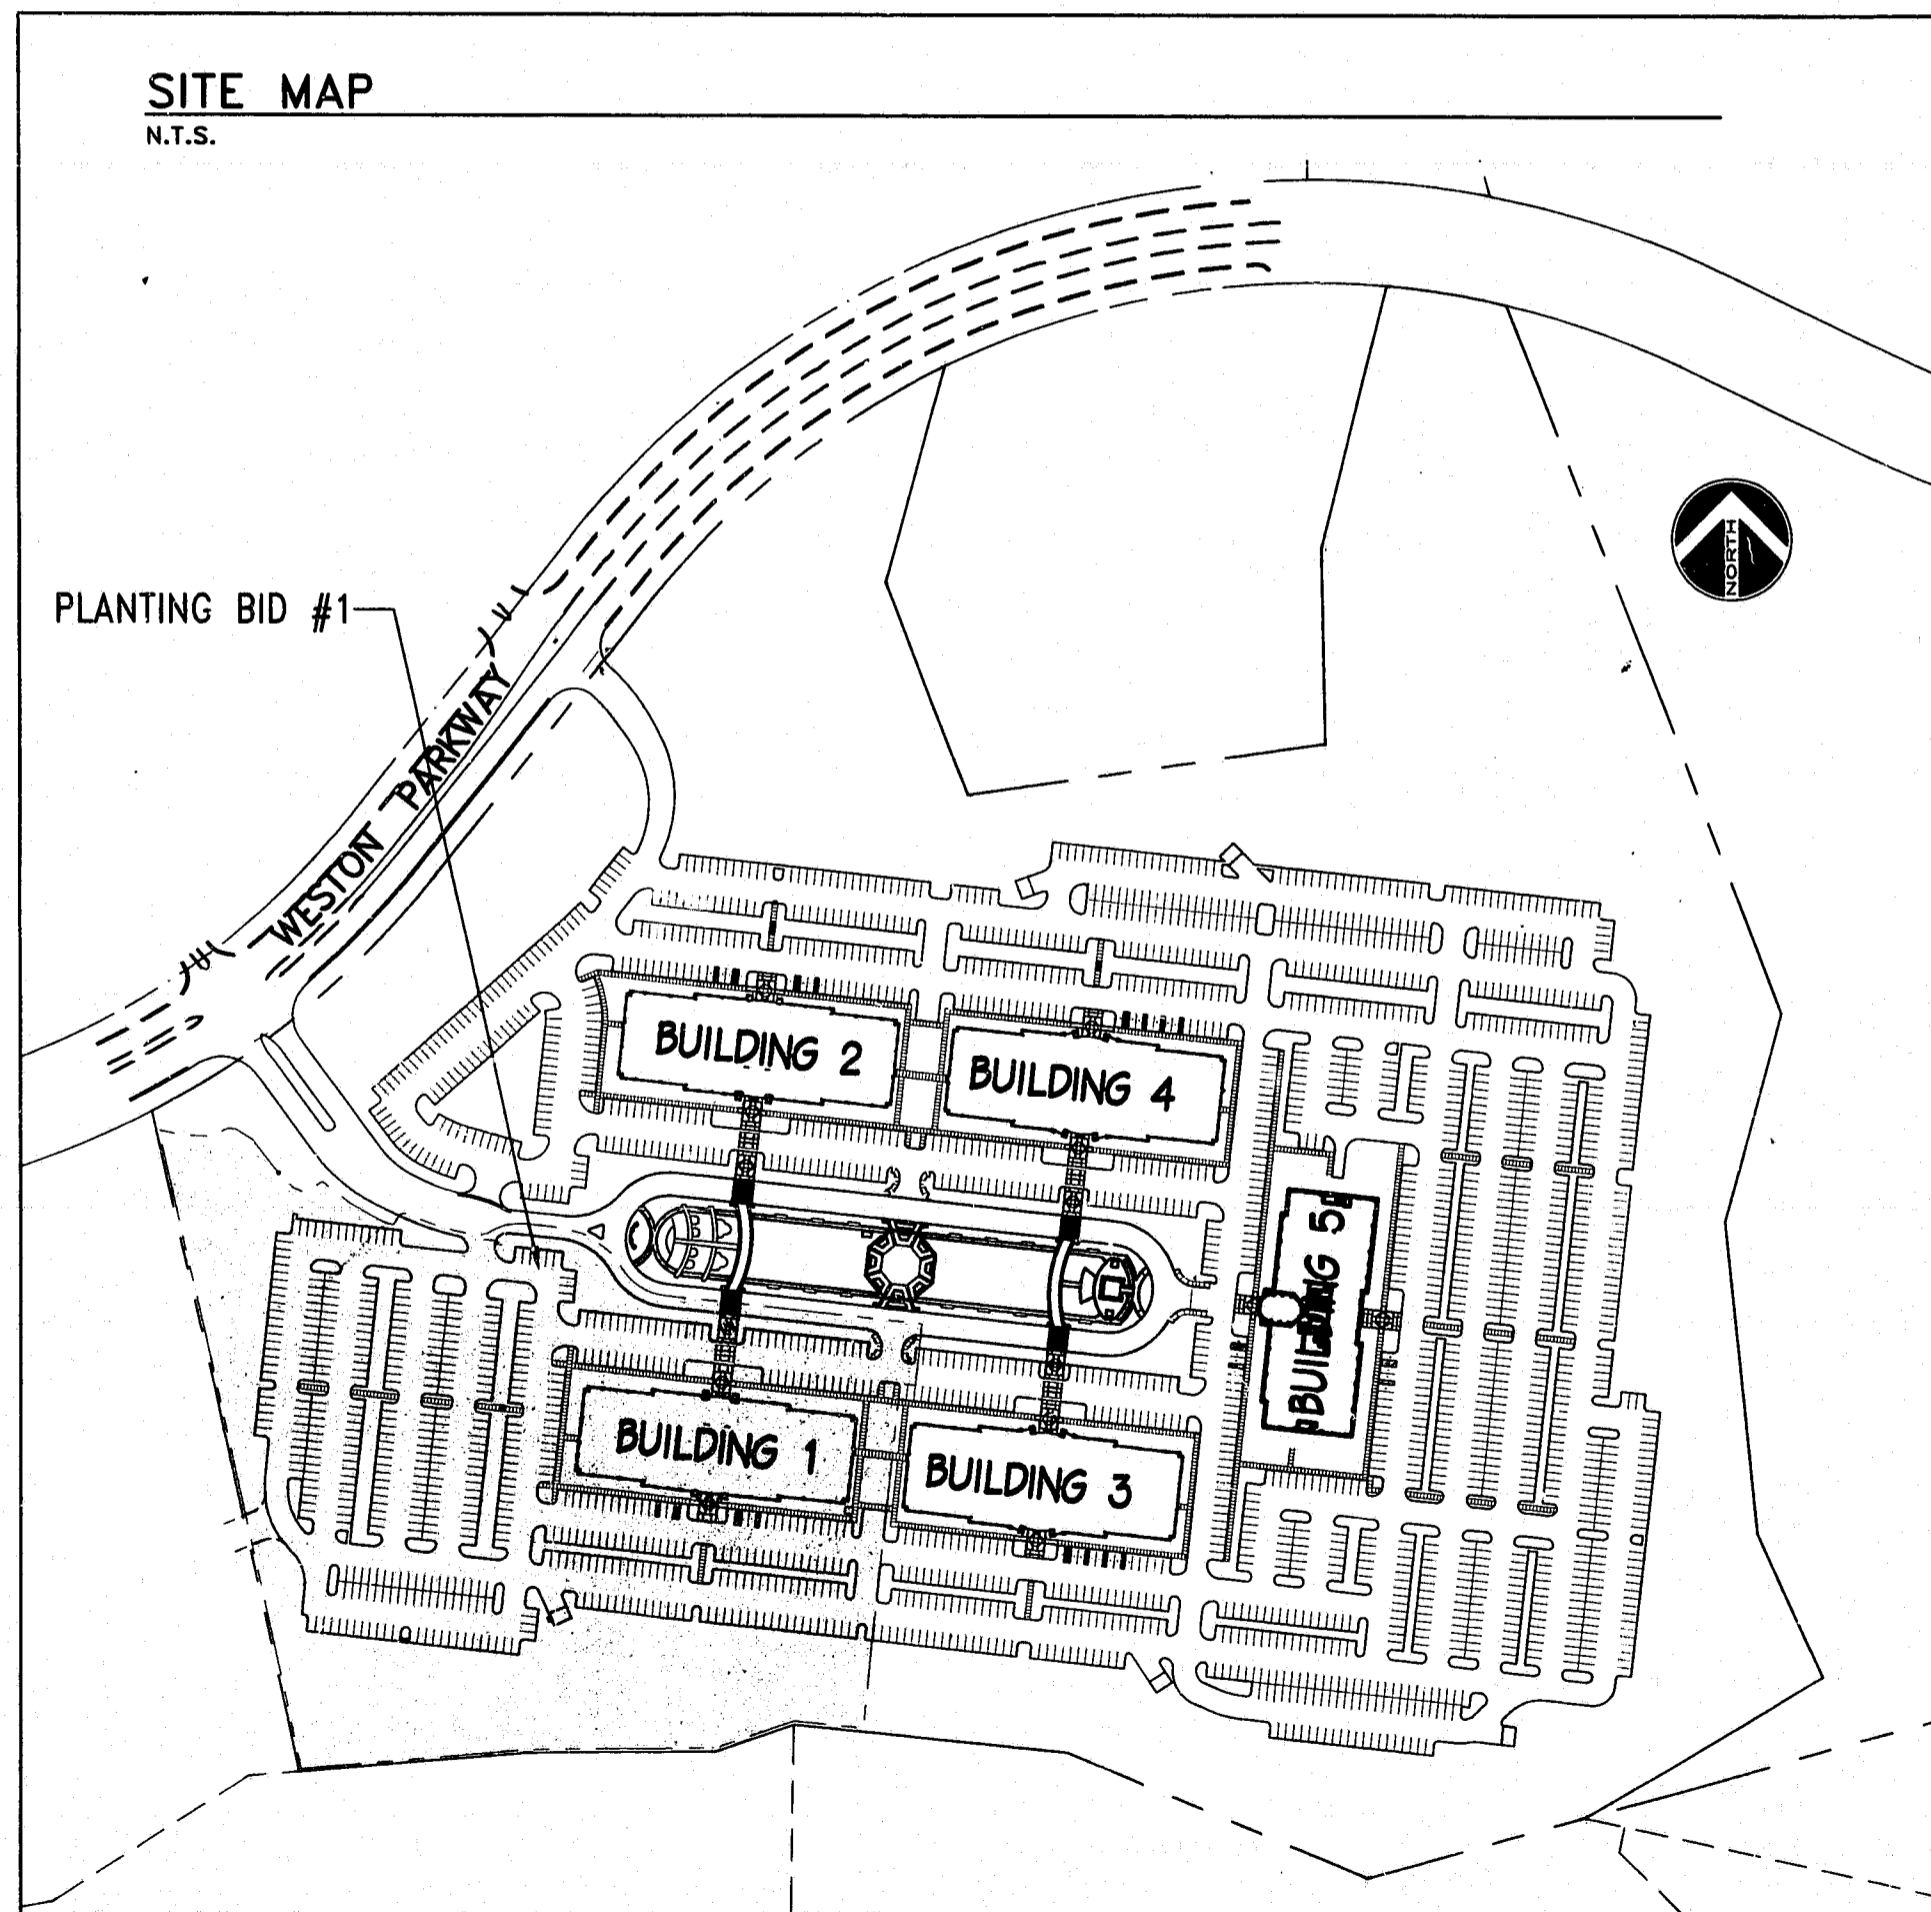

VICINITY MAP
N.T.S.

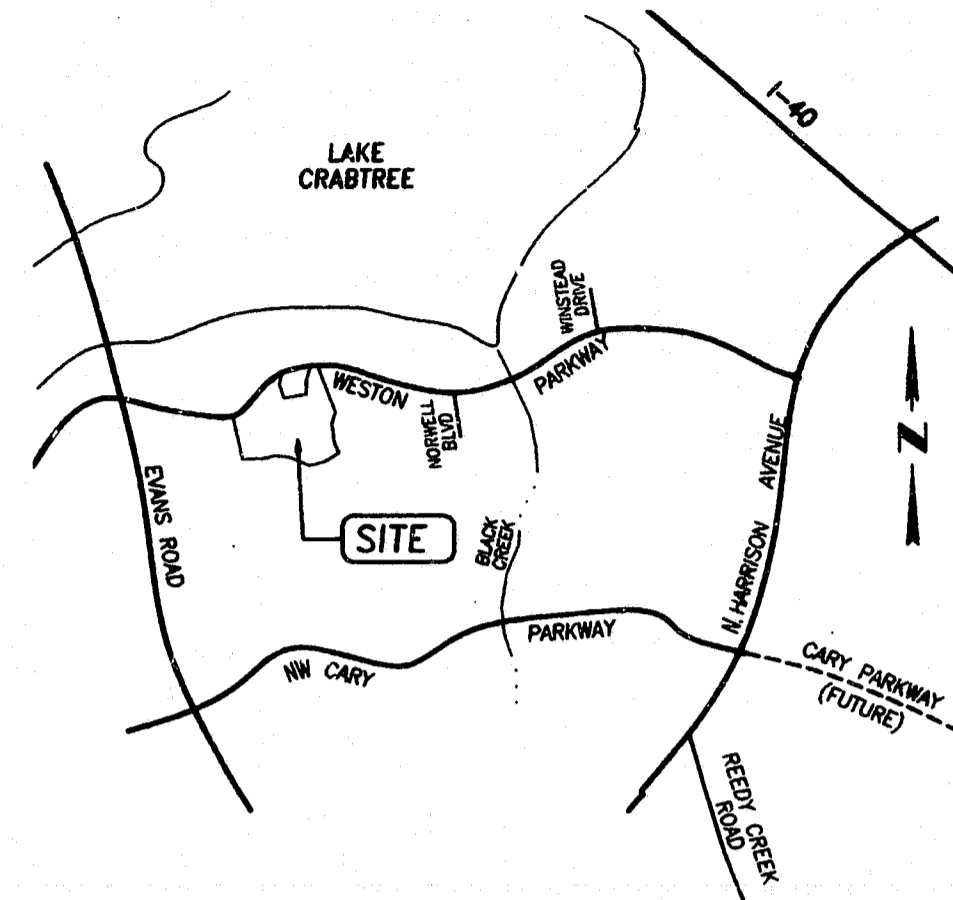

INDEX OF DRAWINGS

- T1.1 TITLE SHEET
- LANDSCAPE DRAWINGS
- L1.1 PLANTING PLAN
- L1.2 ENLARGED PLANTING PLANS
- L2.1 PLANTING METHODS

00-SP-067
APPROVED
BY: JPS DATE: 5/30/07
BY: JJC DATE: 5/30/07
TOWN OF CARY
DEVELOPMENT REVIEW GROUP
APPROVED WITH CONDITIONS
SEE LETTER.

DRC approval
5/30/07

GENERAL NOTES

1. UNLESS INDICATED OTHERWISE, ALL NOTES, DETAILS AND FEATURES DRAWN AS APPLICABLE FOR ONE CONDITION SHALL BE APPLICABLE TO SIMILAR CONDITIONS WHETHER OR NOT IT IS SPECIFICALLY INDICATED OR NOTED.
2. THE CONTRACTOR SHALL VERIFY ALL GRADES, ELEVATIONS AND DIMENSIONS AND SHALL HAVE ALL DISCREPANCIES BROUGHT TO THE ARCHITECTS ATTENTION PRIOR TO COMMENCEMENT OF CONSTRUCTION.
3. THE CONTRACTOR SHALL BEAR ALL RESPONSIBILITY FOR CORRECTIVE ACTION DUE TO THE CONTRACTORS FAILURE TO COORDINATE THE WORK.
4. THE CONTRACTOR SHALL COMPLY WITH CURRENT APPLICABLE CODES, ORDINANCES, LAWS, AND OTHER LEGAL REQUIREMENTS OF THE PUBLIC AUTHORITIES HAVING JURISDICTION.

DRAWING SYMBOLS

- DETAIL AND WALL SECTION REFERENCE**
DETAIL DRAWN ON THIS SHEET (TYP)
DETAIL CUT ON THIS SHEET (TYP)
- BUILDING ELEVATION REFERENCE**
DETAIL DRAWN ON THIS SHEET (TYP)
DETAIL CUT ON THIS SHEET (TYP)

- DETAIL INDICATOR**
DETAIL DRAWN ON THIS SHEET (TYP)
DETAIL CUT ON THIS SHEET (TYP)

Town of Cary - Development Review	
Type: Staff 2	Staff 3 TC
Review: 1 st	2 nd 3 rd 4 th
Date: 4-17-07	
Engineering	Utility
Plan Control	Planner
JJC	PWJ
LA	PR

CMS ARCHITECTS P.C.
 SUITE 200
 5041 CORPORATE WOODS DRIVE
 VIRGINIA BEACH, VIRGINIA 23462
 (757) 222-2010
 DES. ML DR. PW CHK. JJC
 DATE MARCH 8, 2000
 REVISIONS
 JOHN H. CHAVIS
 REGISTERED ARCHITECT
 STATE OF NORTH CAROLINA
 2140

CENTREGREEN PARK AT WESTON
 2000 CENTREGREEN WAY
 CARY, NORTH CAROLINA
 PROJECT NO. 99-137
 00-SP-078
 T1.1
 PLANTING BID #1
 SHEET OF