

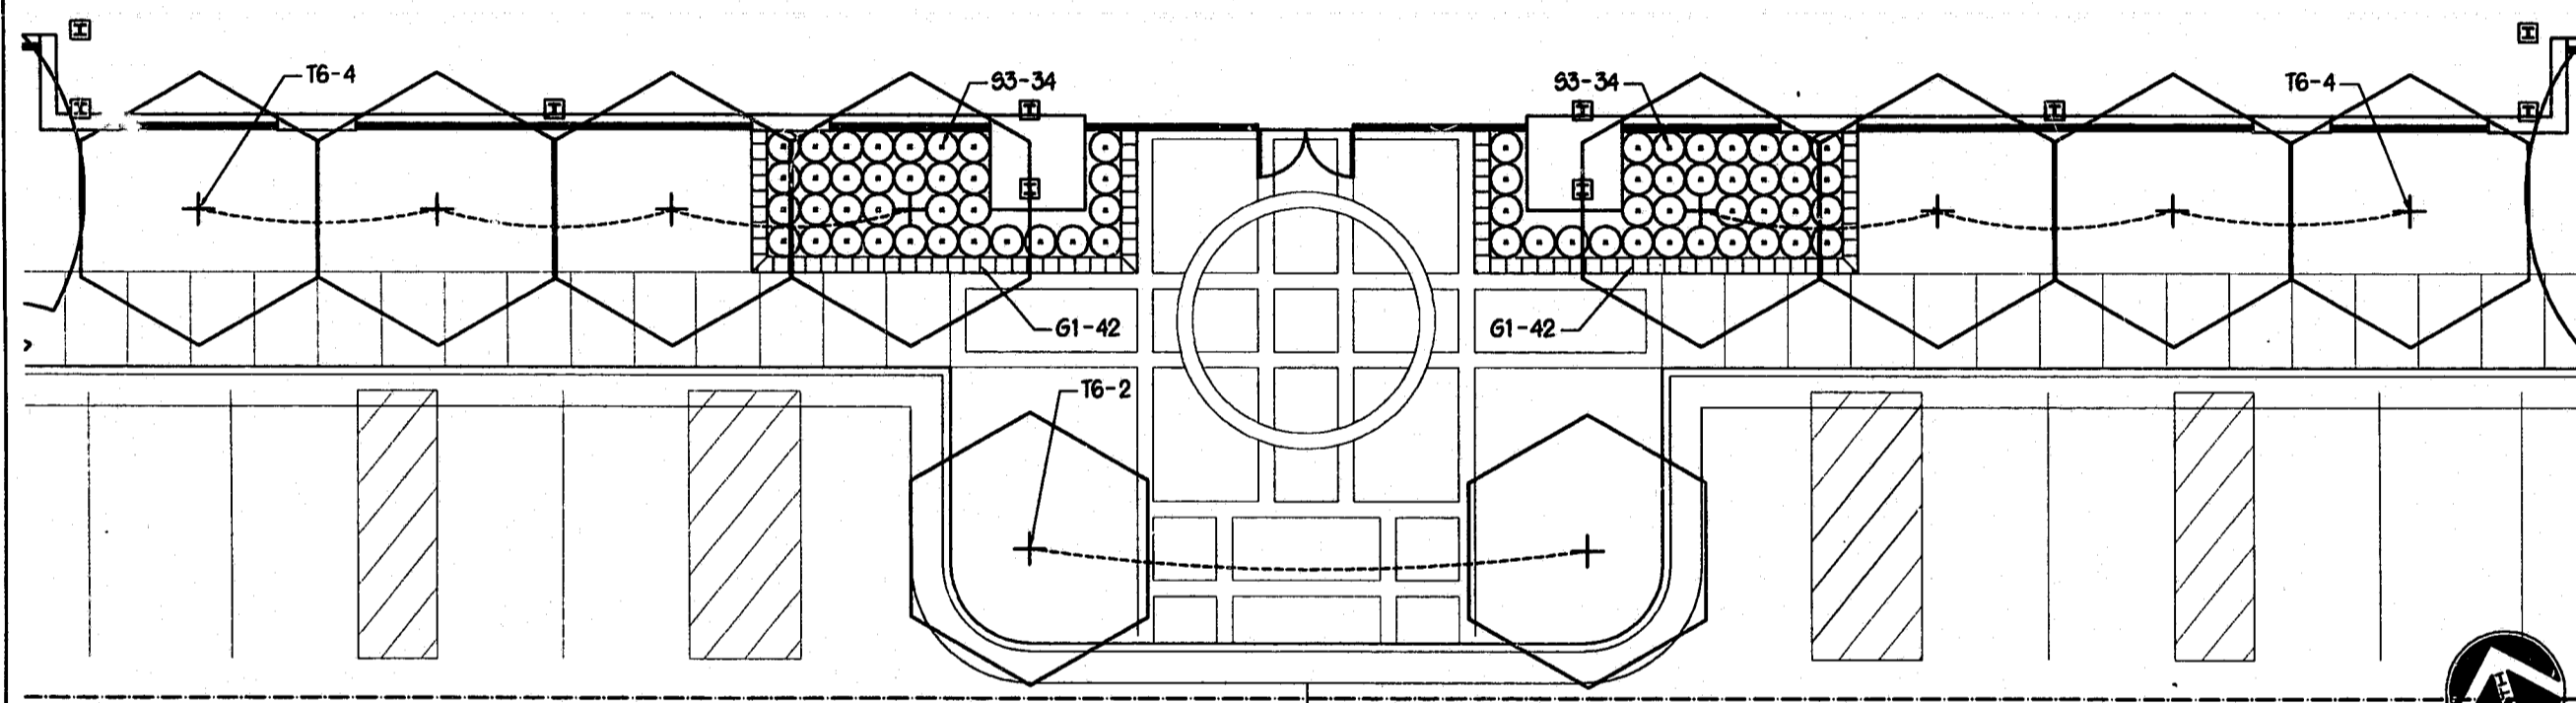


1 ENLARGED FRONT PLAZA PLANTING PLAN
 L1.1L1.2 SCALE: 1/8" = 1'-0"

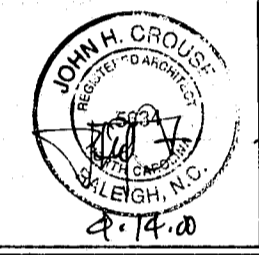

2 ENLARGED REAR PLAZA PLANTING PLAN
 L1.1L1.2 SCALE: 1/8" = 1'-0"

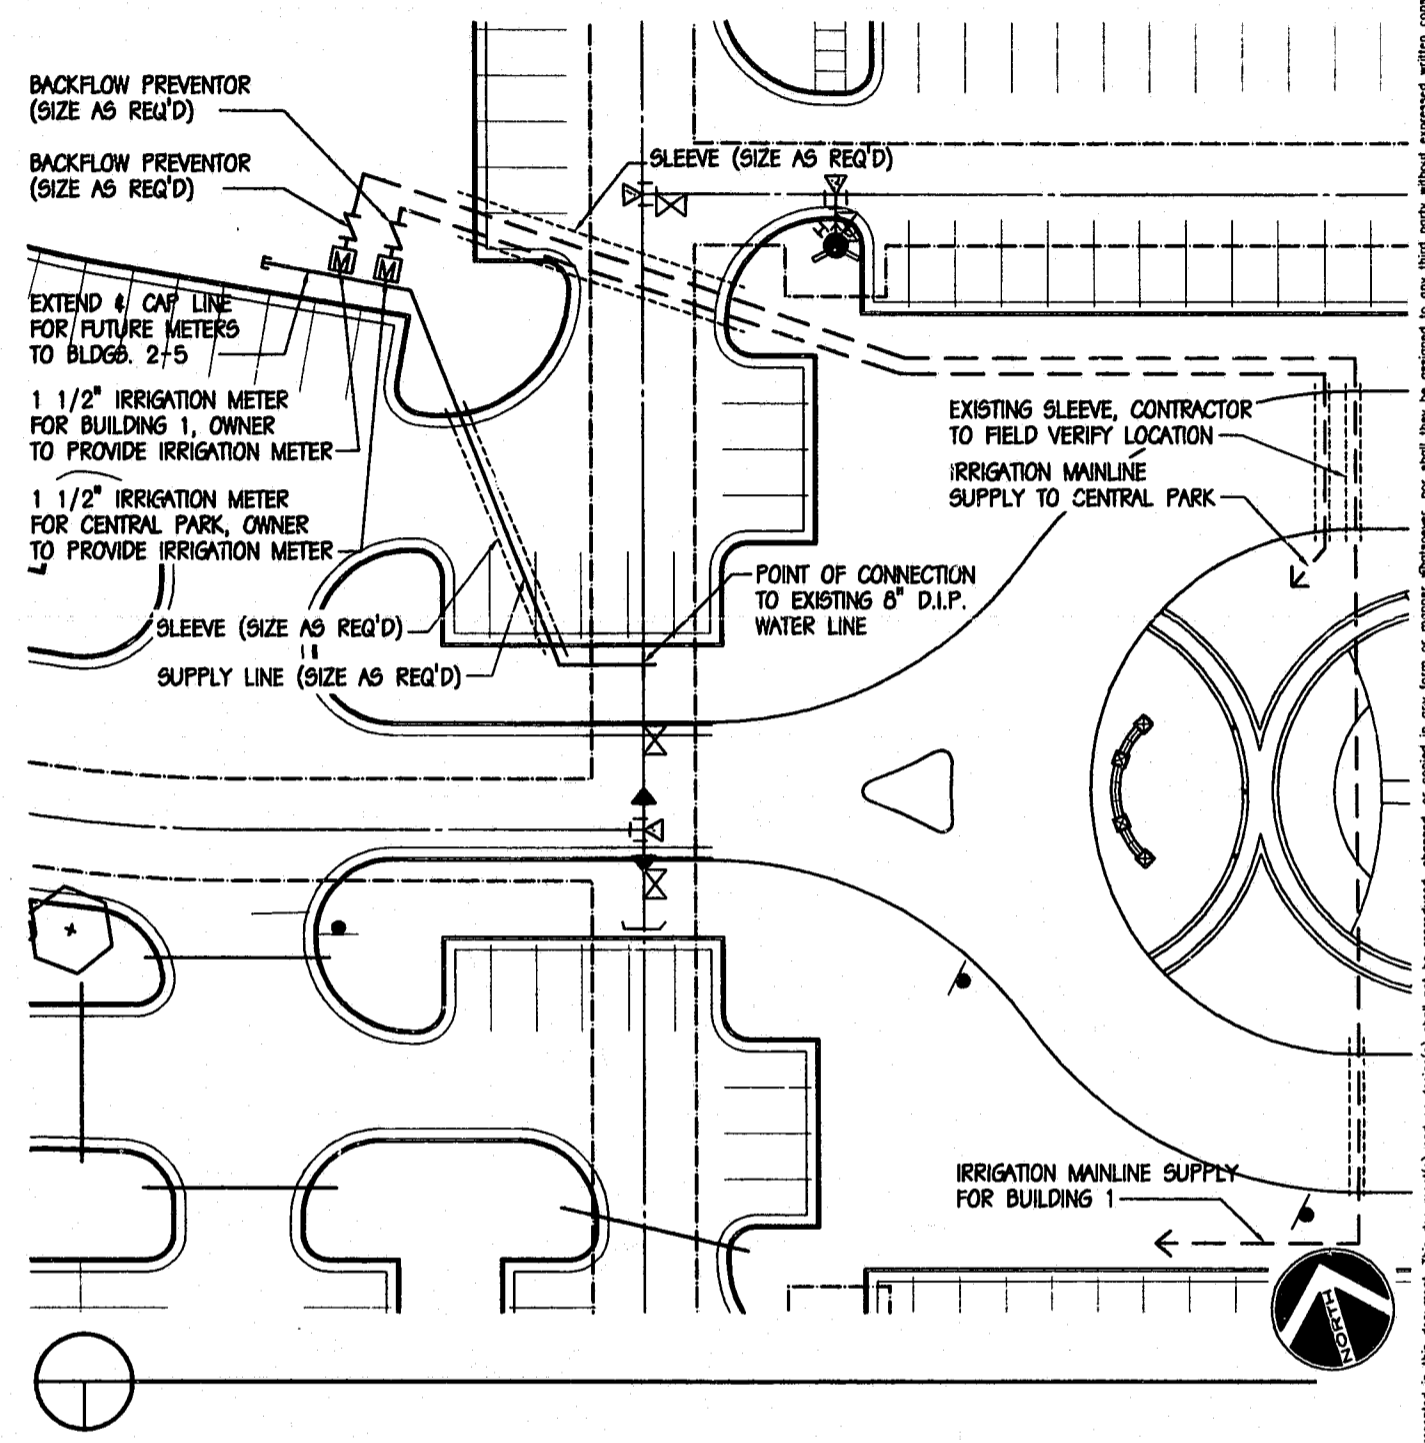

CENTREGREEN PARK AT WESTON
 900 CENTREGREEN WAY
 CARY, NORTH CAROLINA

ENLARGED PLANTING PLAN

APPROVED
 JPC
 3/14/00

CMS ARCHITECTS, P.C. reserves the rights under common law copyright and statutory rights in connection with the designs, concepts, and drawings presented in this document. This document and its contents shall not be reproduced, changed, or copied in any form or manner without the express written consent of CMS ARCHITECTS, P.C.