


111 MacKenan Drive
Cary, N.C. 27511
PHONE : 919-469-3340
FAX : 919-467-6008

SEALS

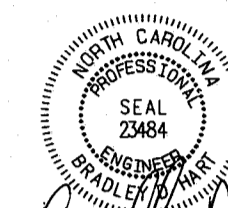

Bradley Hart
5/28/99

DRAWING TITLE

WESTON PARKWAY MEDIAN IMPROVEMENTS

PROJECT TITLE 98043

CENTREGREEN PARK AT WESTON

(FORMERLY
WESTON COMMONS
TRACT 6A)

REVISIONS

NUMBER	DESCRIPTION	DATE
1	PER T.O.C FIRST REVIEW	5/26/98
2	PER T.O.C SECOND REVIEW	6/23/98
3	PER T.O.C THIRD REVIEW	7/27/98
4	ADDENDUM #1 REVISIONS	8/11/98
5	ARB OPTIONS	8/28/98
6	ADDENDUM #2 REVISIONS	2/17/99
7	ADDENDUM #3 REVISIONS	4/1/99
8	RESUBMIT TO TOWN OF CARY	4/12/99
9	PER T.O.C FIRST RE-REVIEW	5/10/99

DRAWN BY DW

CHECKED BY LGS

DATE ISSUED 4/13/1998








SCALE 1"=50'

SHEET NO.

R-1

OF

APPROVED
5/5 7/1/99
TM 7/2/99

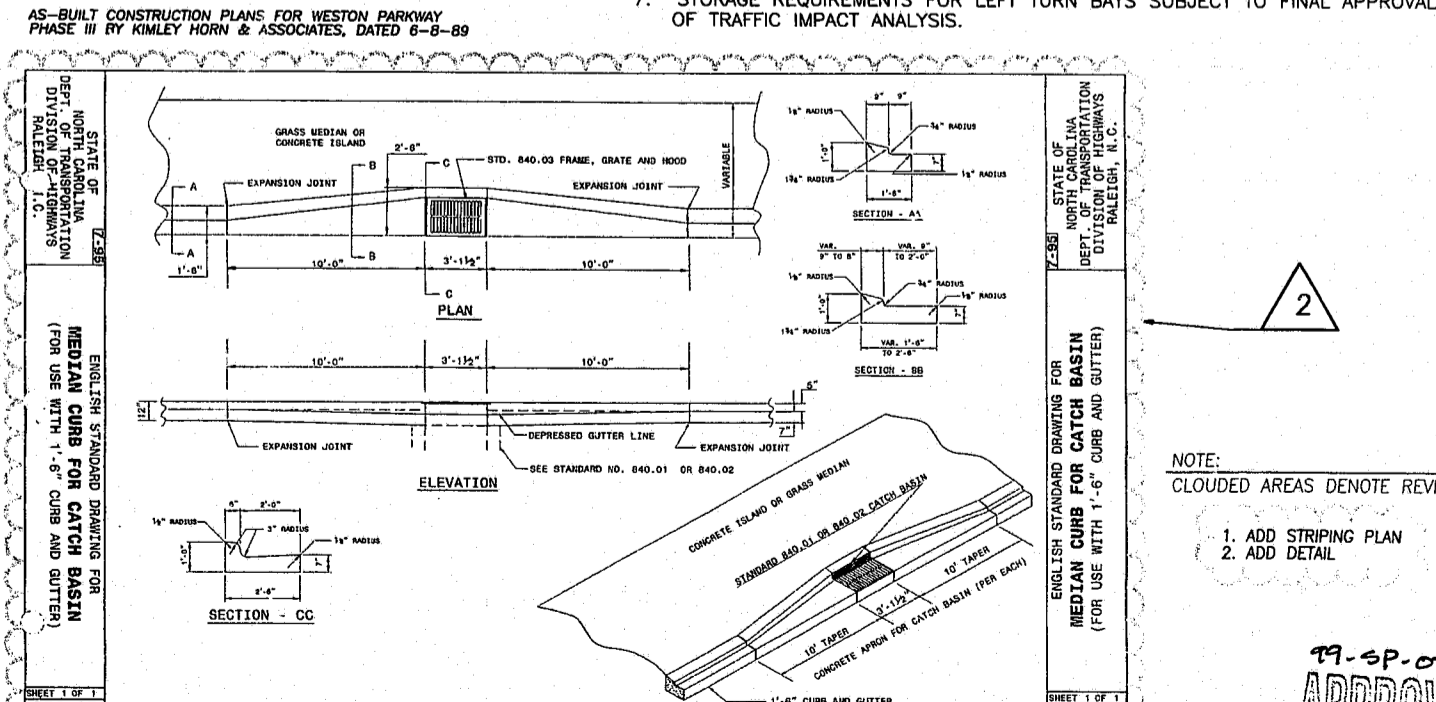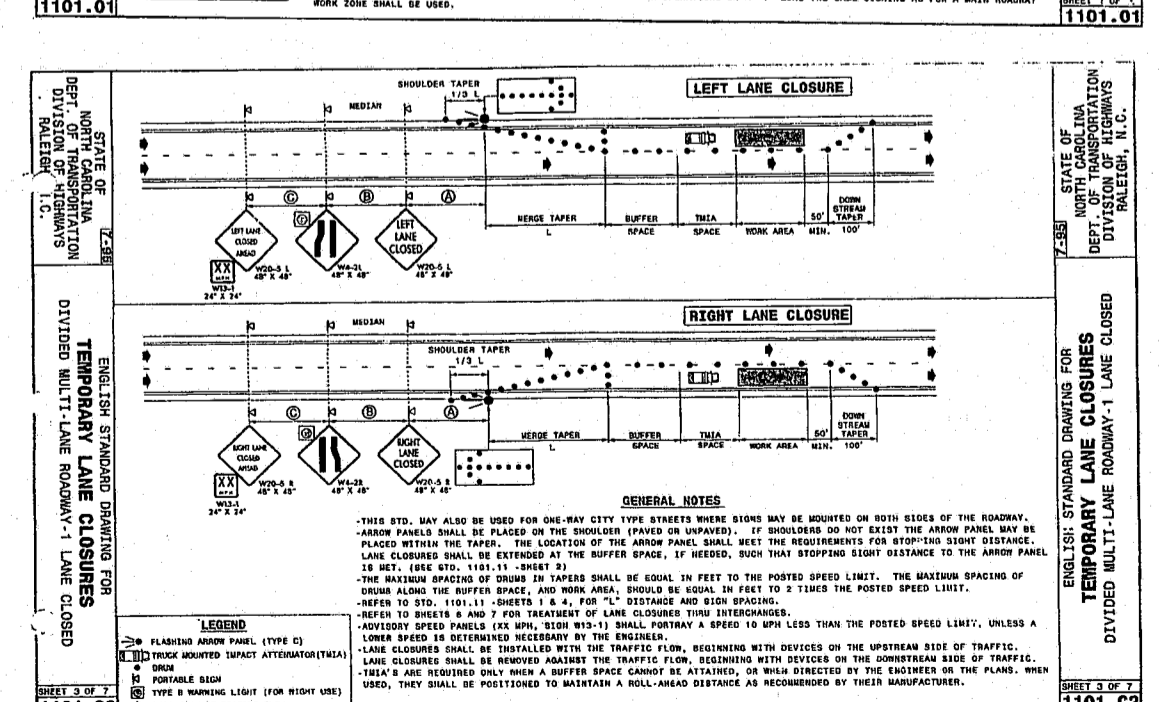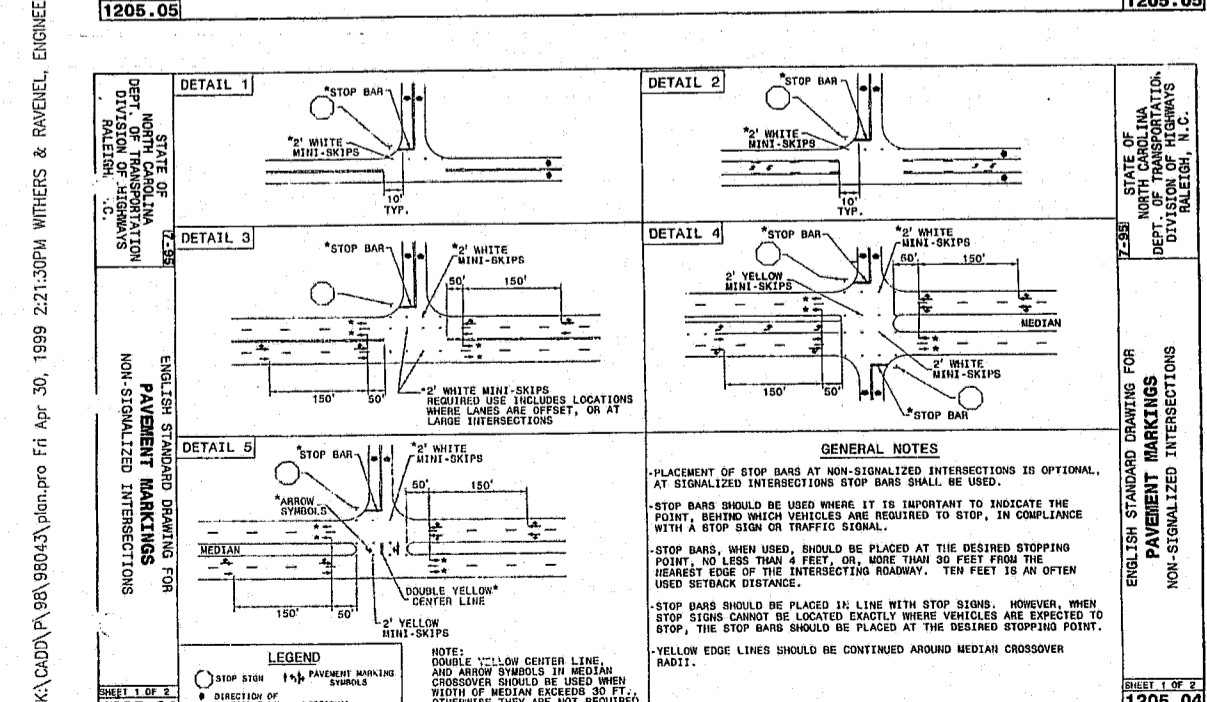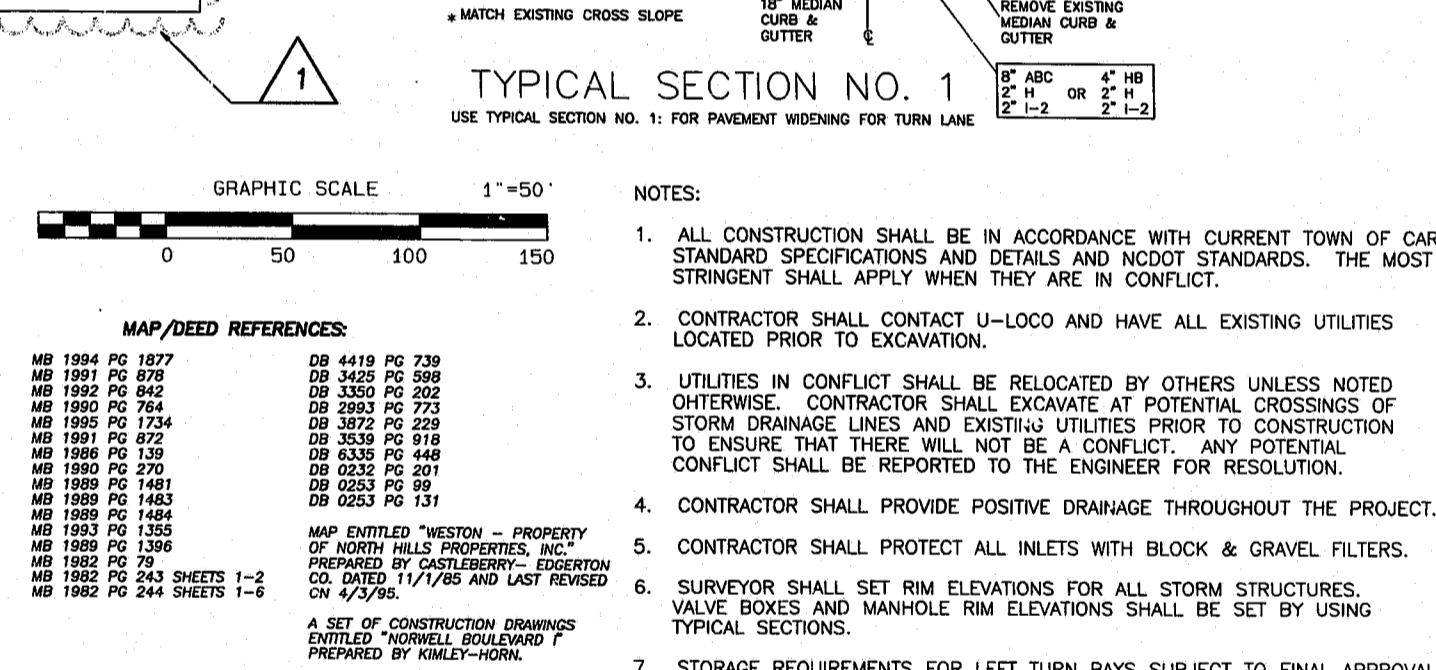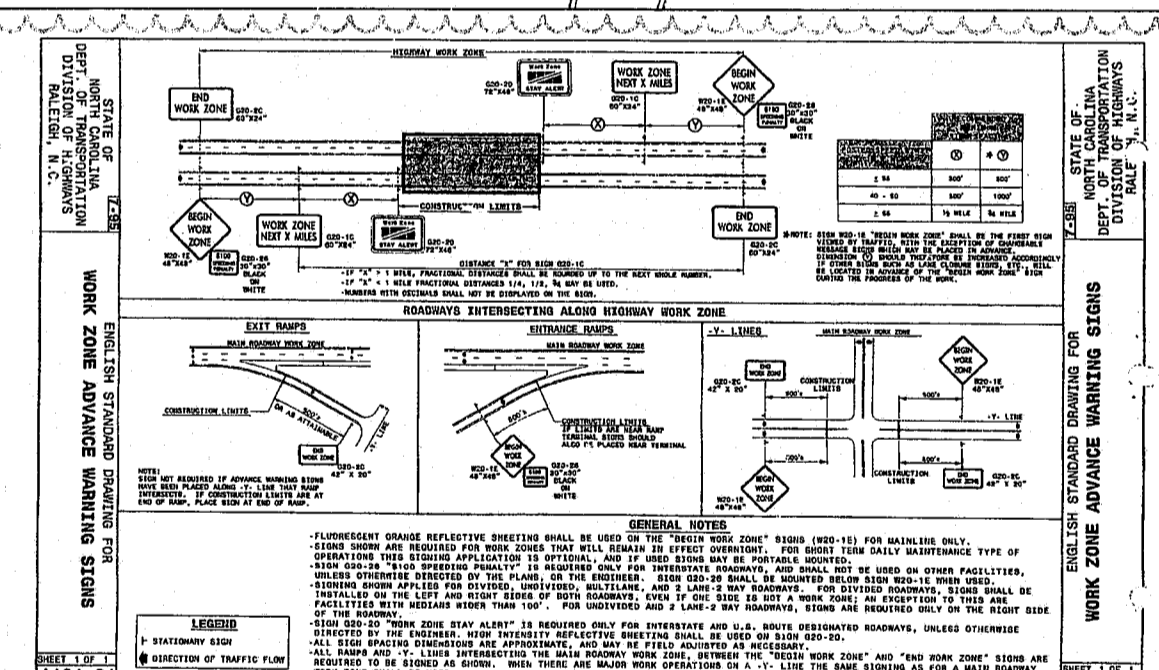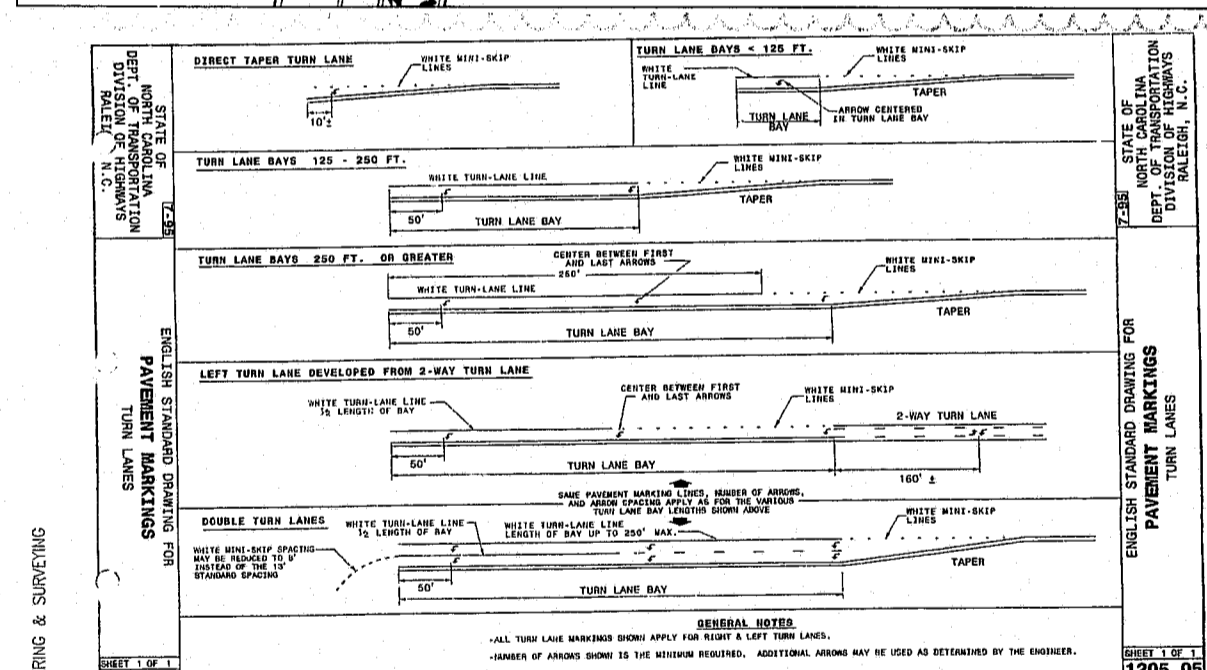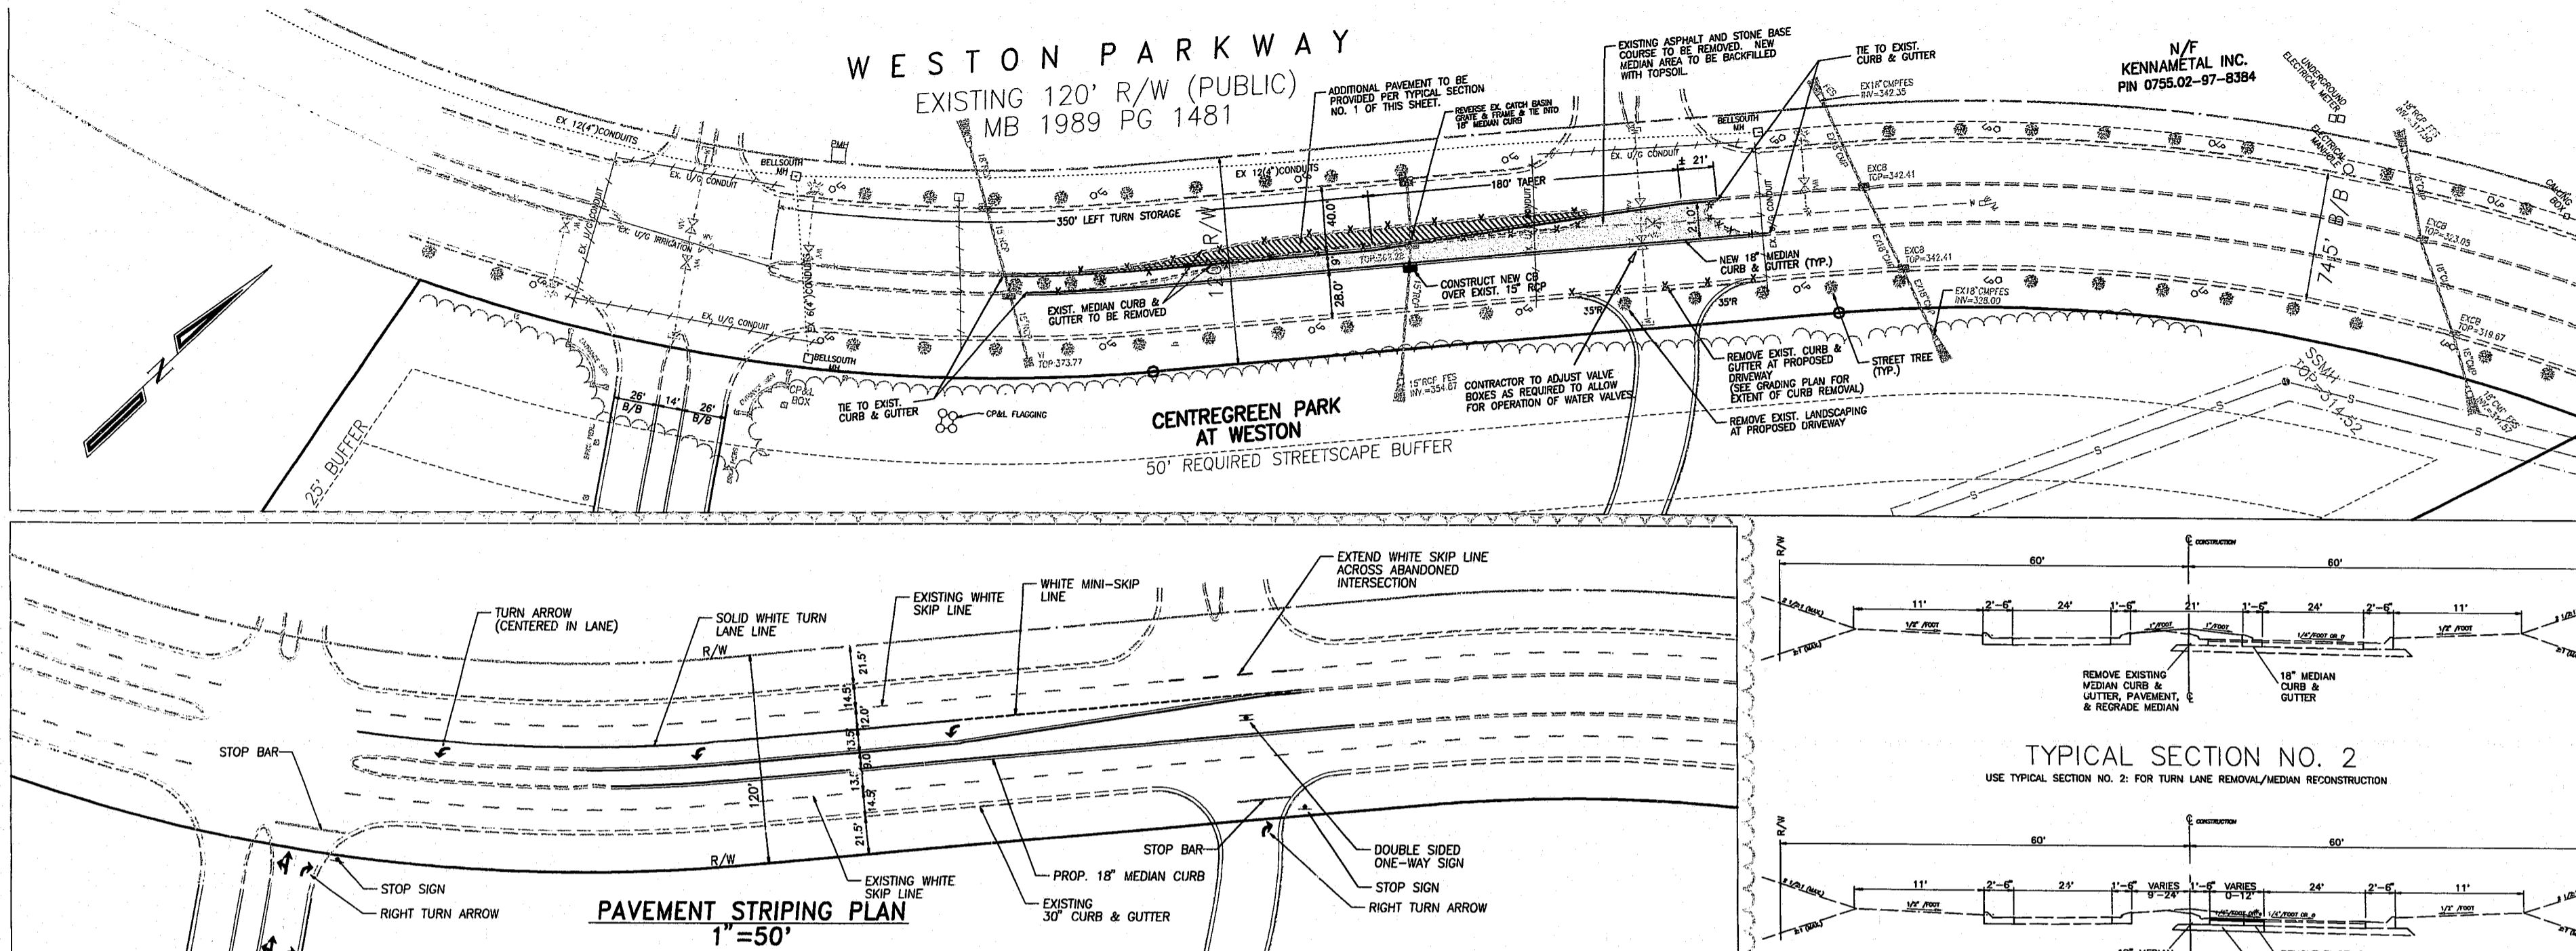

K. CAUDA, P.E. 221-3074 WITHNERS & RANDELL ENGINEERING & SURVEYING