
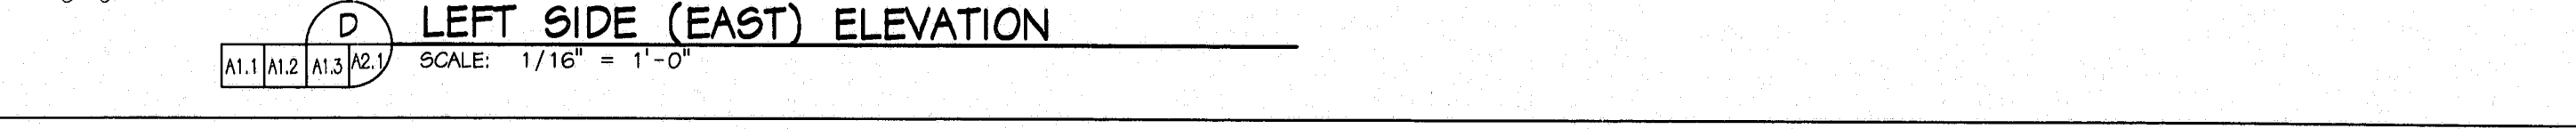
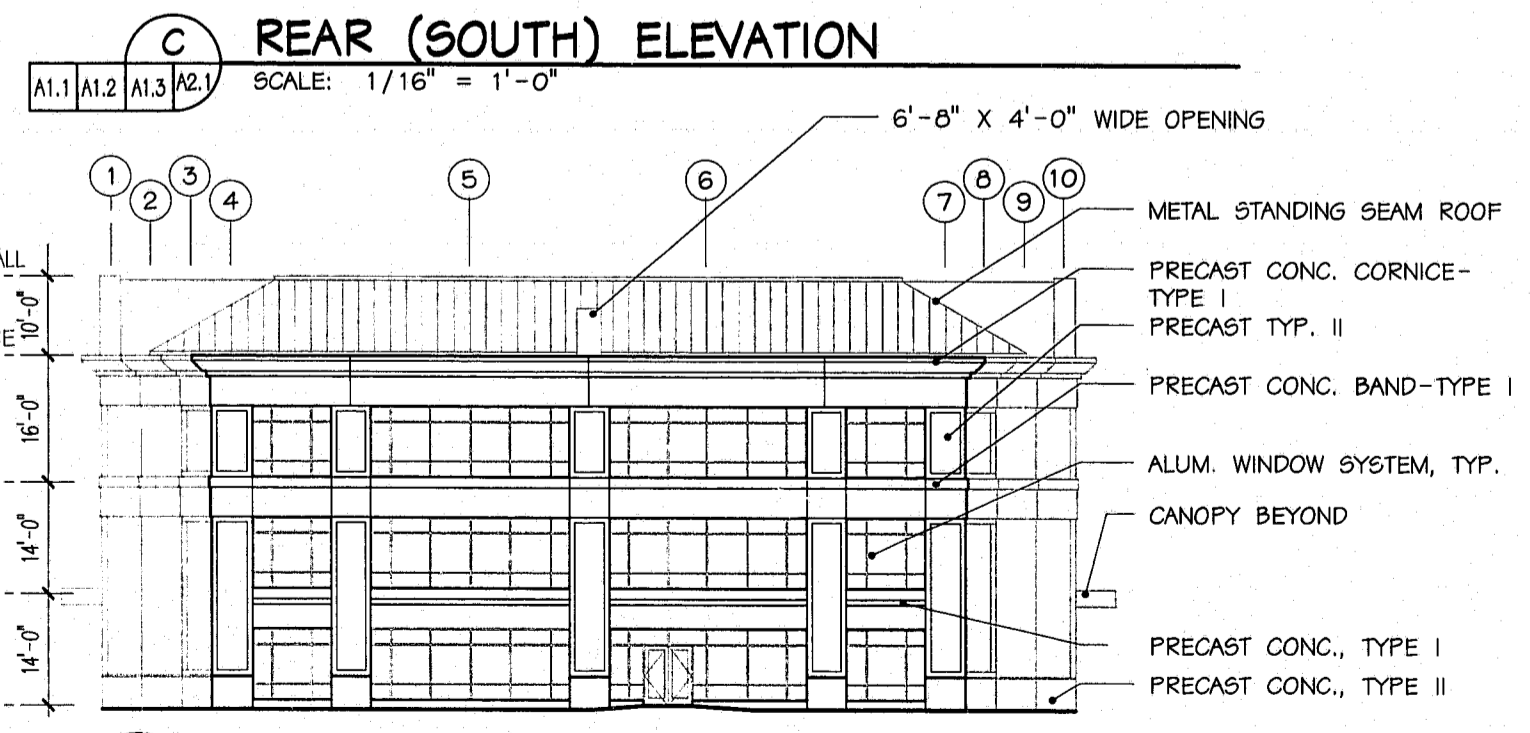
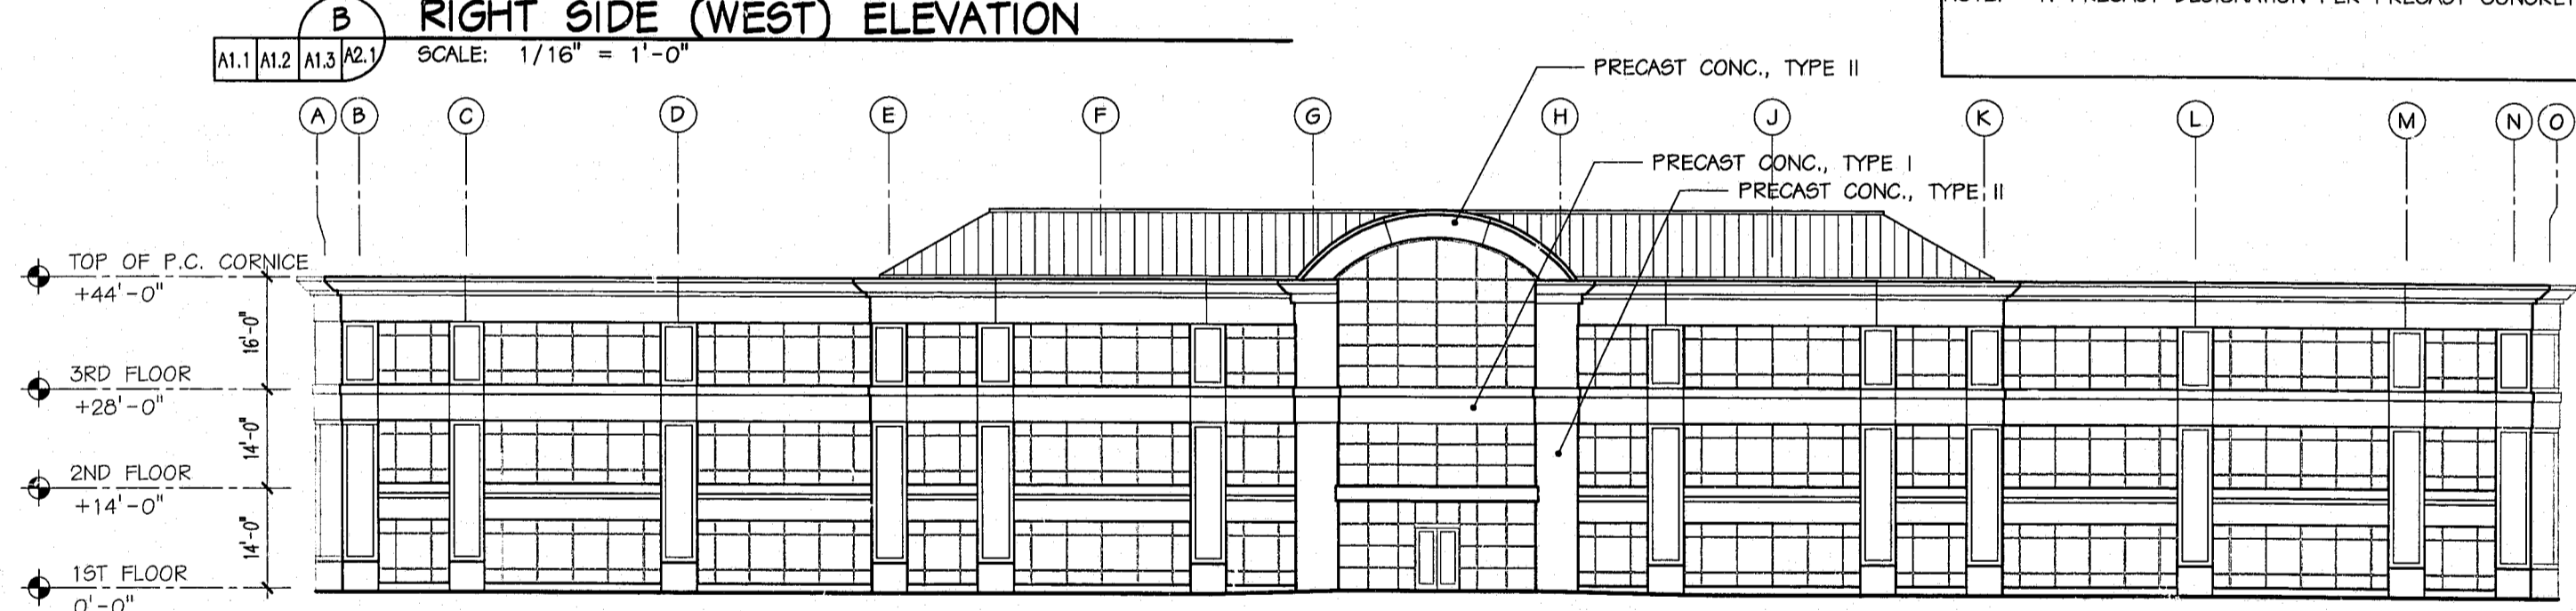
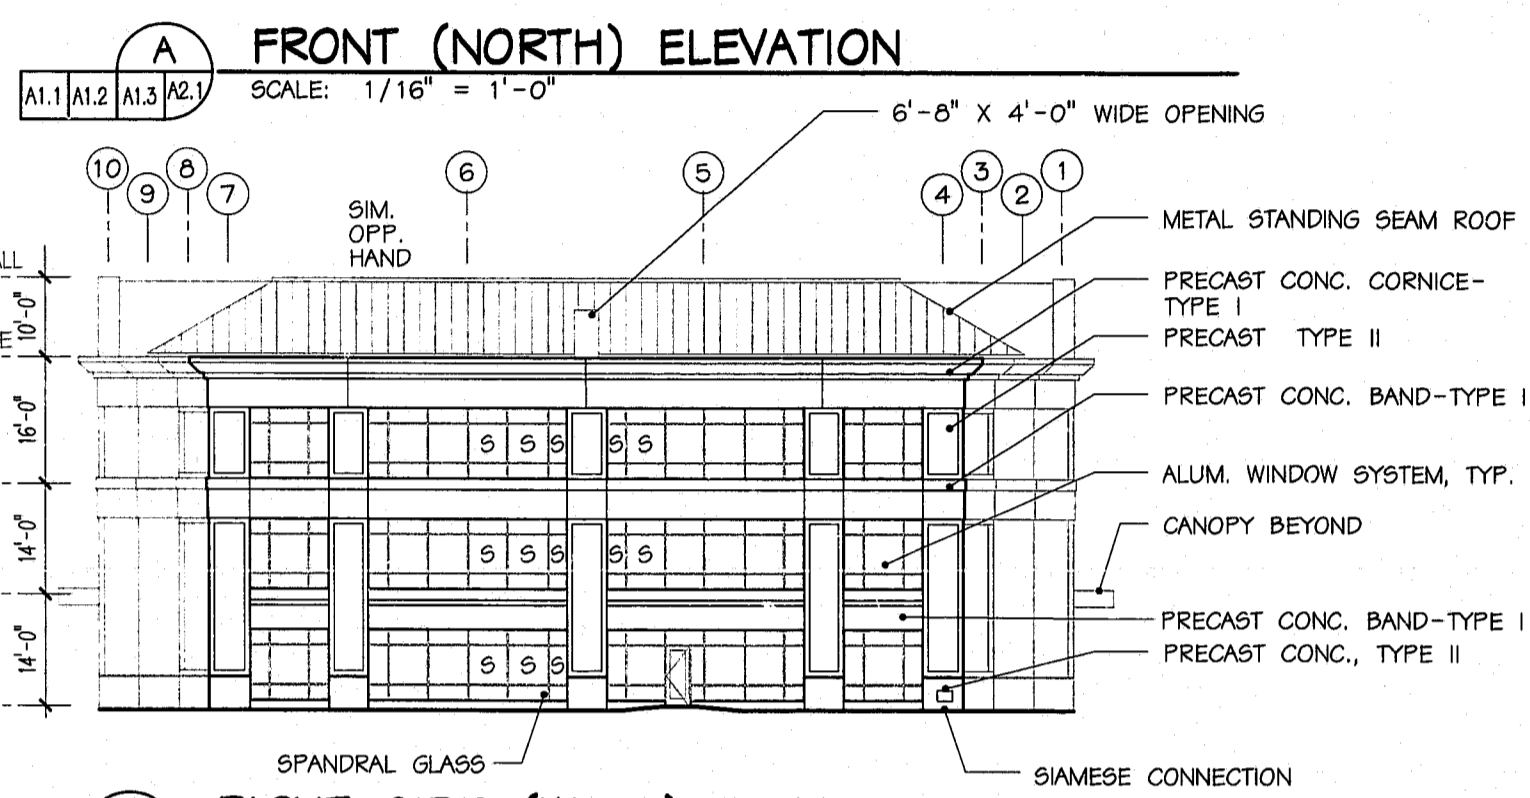


No.	ITEMS	COLOR
1	WINDOW & DOOR FRAMES & CANOPY FASCIA	LIGHT BRONZE
2	GLASS	VIRACON VS-6-14 BLUE-GREEN
3	WINDOW SEALANT	MATCH ALUM. CURTAINWALL
4	PRECAST TYPE I	110 R-M - GRAY
5	PRECAST TYPE II	108 R-M - GRAY
6	PRECAST SEALANT	MATCH PRECAST
7	METAL ROOF	ARCADIA GREEN
8	METAL ROOF EDGE/ GRAVEL STOP	ARCADIA GREEN

EXTERIOR COLOR SCHEDULE

No.	ITEMS	COLOR
1	WINDOW & DOOR FRAMES & CANOPY FASCIA	LIGHT BRONZE
2	GLASS	VIRACON VS-6-14 BLUE-GREEN
3	WINDOW SEALANT	MATCH ALUM. CURTAINWALL
4	PRECAST TYPE I	110 R-M - GRAY
5	PRECAST TYPE II	108 R-M - GRAY
6	PRECAST SEALANT	MATCH PRECAST
7	METAL ROOF	ARCADIA GREEN
8	METAL ROOF EDGE/ GRAVEL STOP	ARCADIA GREEN

NOTE: 1. PRECAST DESIGNATION PER PRECAST CONCRETE INSTITUTE STANDARDS.

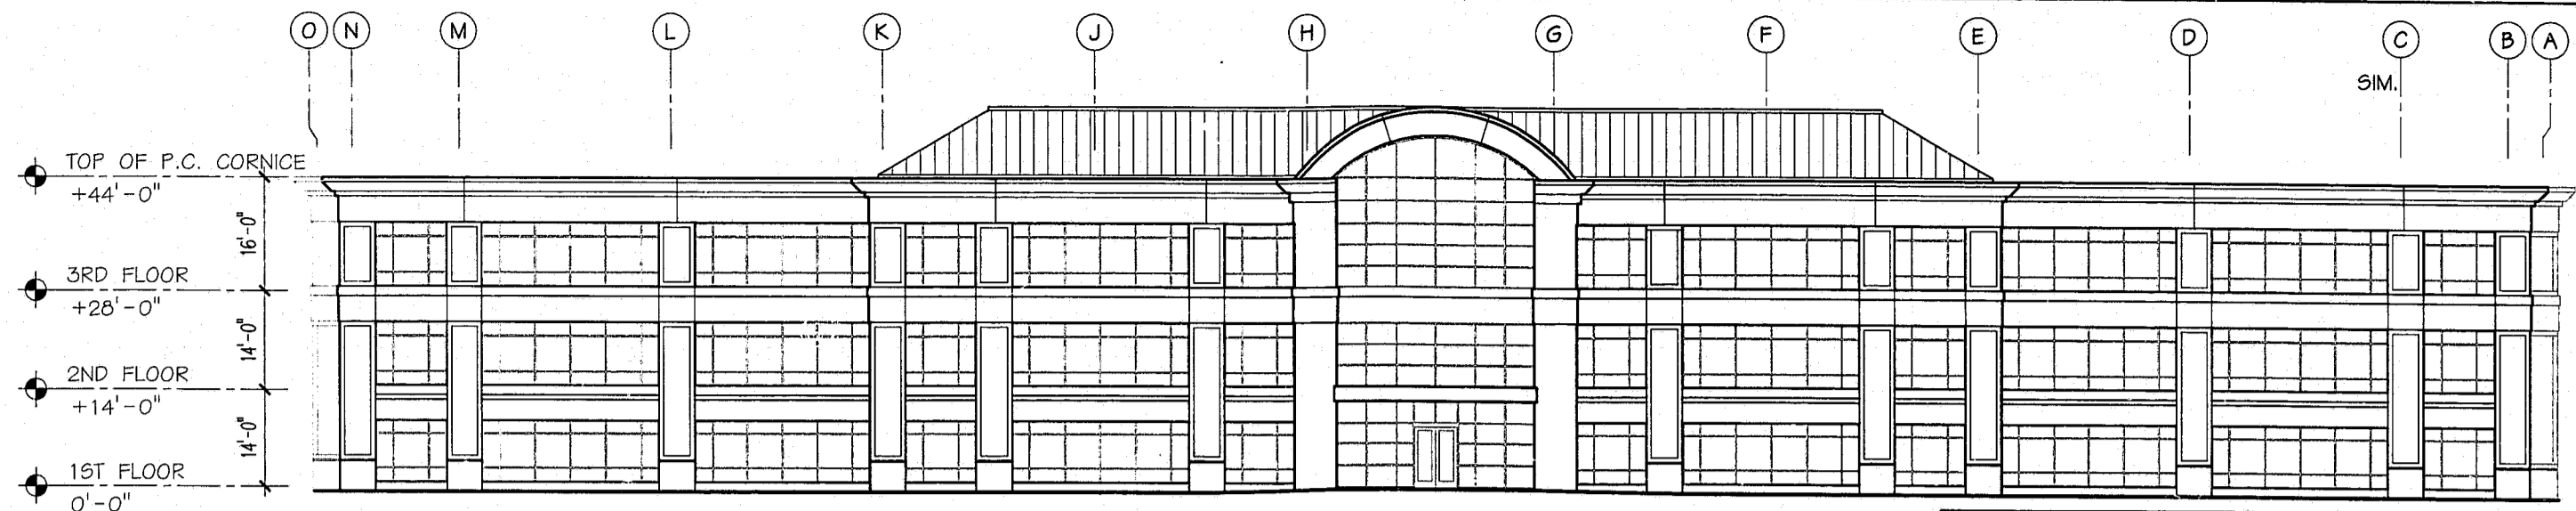

CENTREEN PARK AT WESTON
 CENTREEN ONE NORTH CAROLINA
 CARY

PROJECT NO. 97-076

99-6P-078
APPROVED
7/1/99
TM 7/2/99

A2.1

99-6P-078

SHEET X OF X