



NO.	ITEMS	COMMENTS
1	PRECAST CONCRETE	PRECAST WITH COATING TO MATCH EXISTING PARKING DECK ON SITE
2	PRECAST SEALANT	MATCH COATED PRECAST

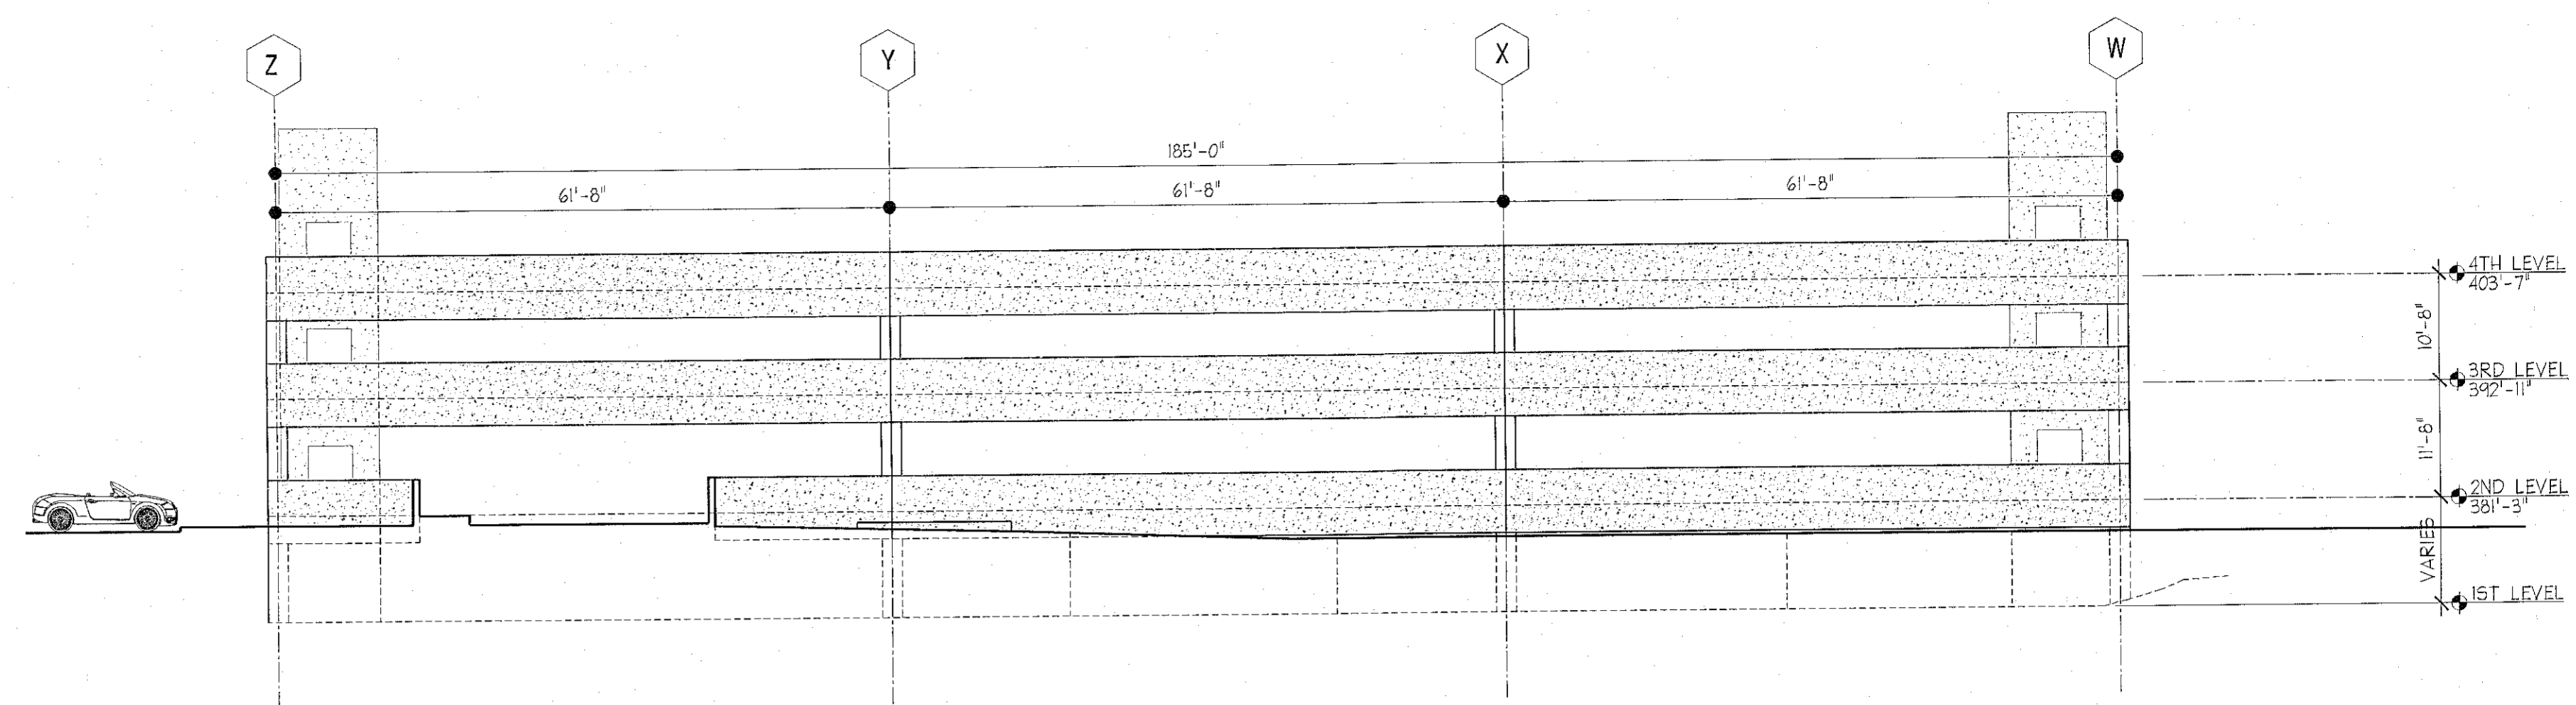


1 **PARKING DECK ELEVATION - SOUTH**
 Scale: 3/32" = 1'-0" NOT TO SCALE. REFER TO BUILDING PERMIT DRAWING SET.

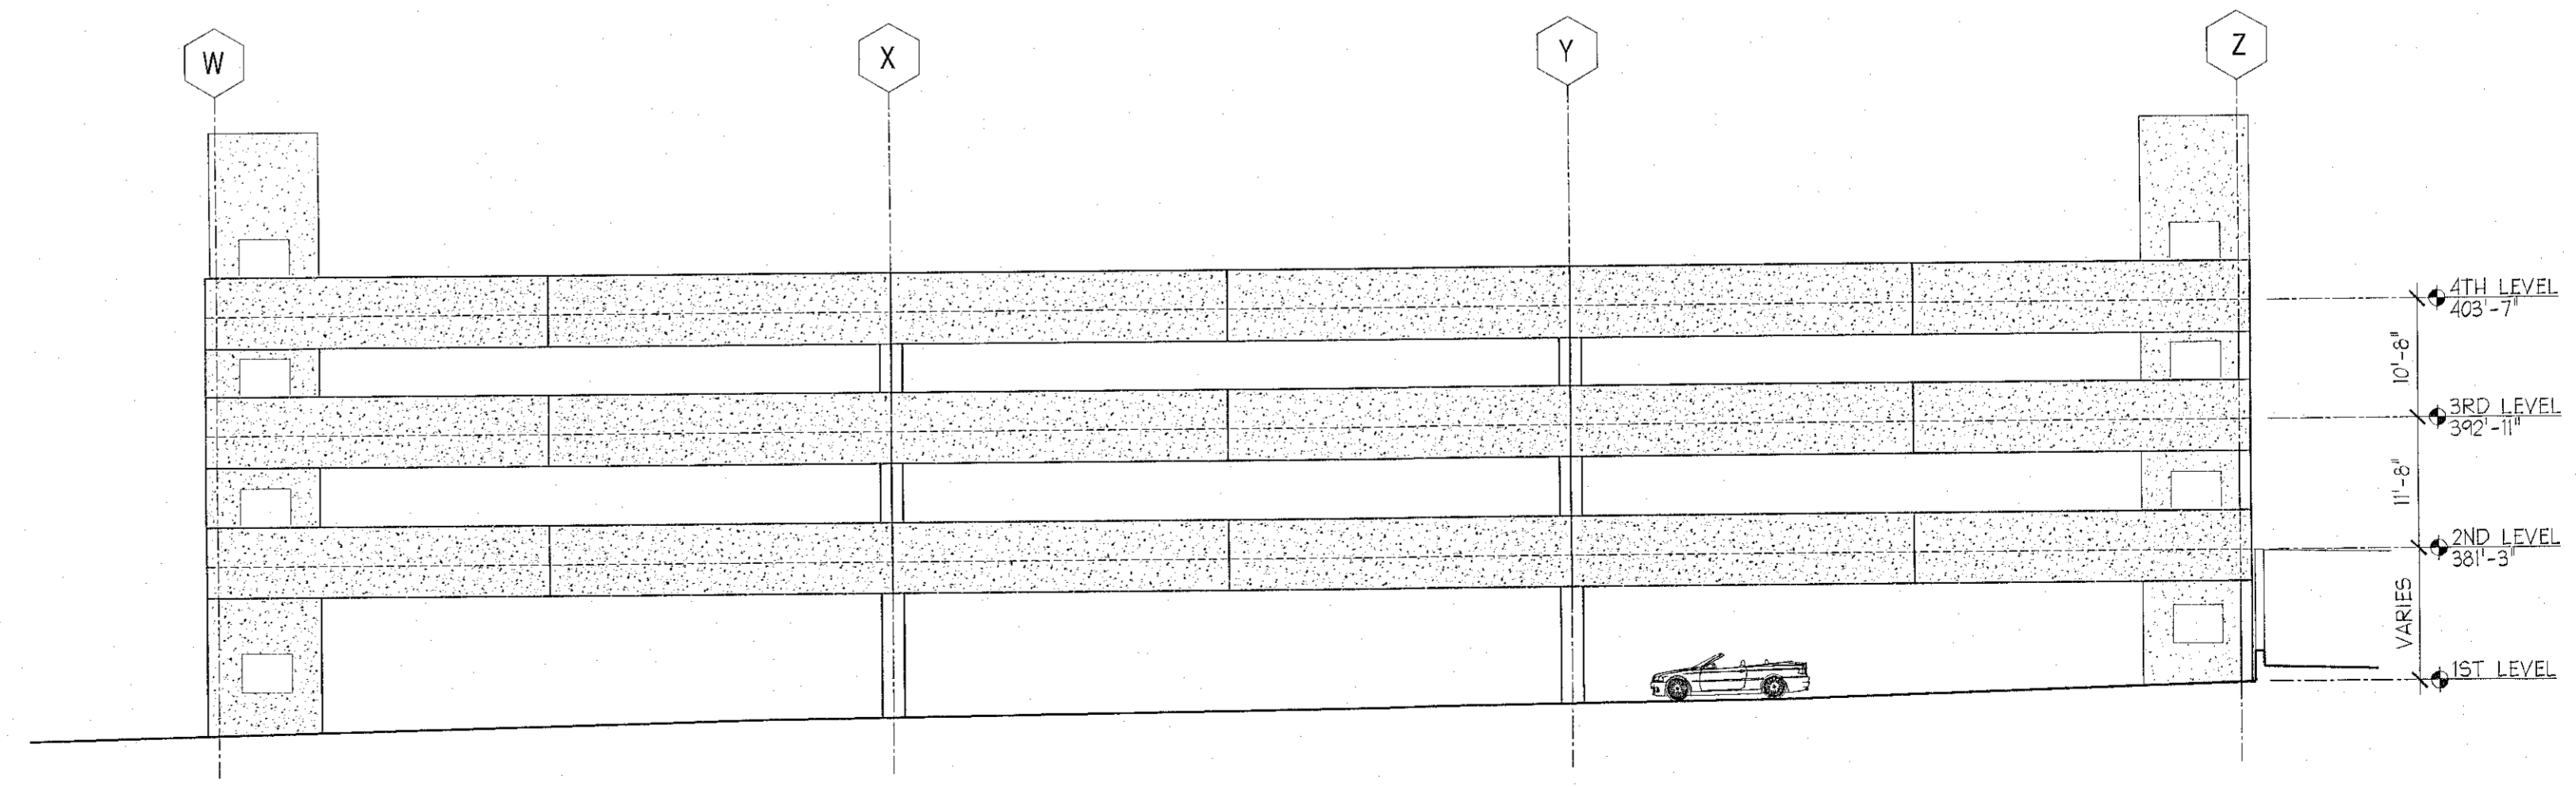

1 **PARKING DECK ELEVATION - NORTH**
 Scale: 3/32" = 1'-0" NOT TO SCALE. REFER TO BUILDING PERMIT DRAWING SET.

16-SP-049
 HTE #: 17-0052
 Approved by the Town of Cary
 Development Review Committee

Planner: *K.H.L.* Date: *21 Sep 2016*

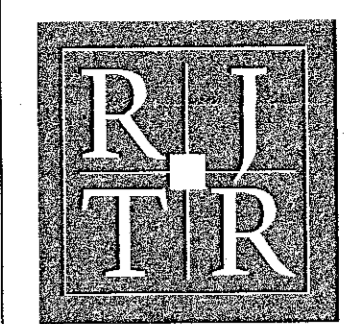

RULE JOY TRAMMELL RUBIO
 ARCHITECTURE | INTERIOR DESIGN
 300 Galleria Parkway Suite 740 Atlanta, Georgia 30339
 770-661-1492 (phone) 770-661-1493 (fax)
 www.rjtrdesign.com

PRINTED

DATE	ISSUE/REVISION
03/31/16	MINOR ALT. SUBMITTAL
04/11/16	DESIGN DEVELOPMENT
07/14/16	DESIGN REVISION SUBMITL
08/11/16	DEV. REVIEW COMMENTS

PARKING DECK ELEVATIONS
CENTREGREEN THREE PARKING DECK
 5025 CENTREGREEN WAY
 CARY, NORTH CAROLINA

COMMISSION NO. 14-078.00
 DRAWING NO.
AP5-01-3