


1 ENLARGED FRONT FORECOURT PLAN  
1/4" = 1'-0"

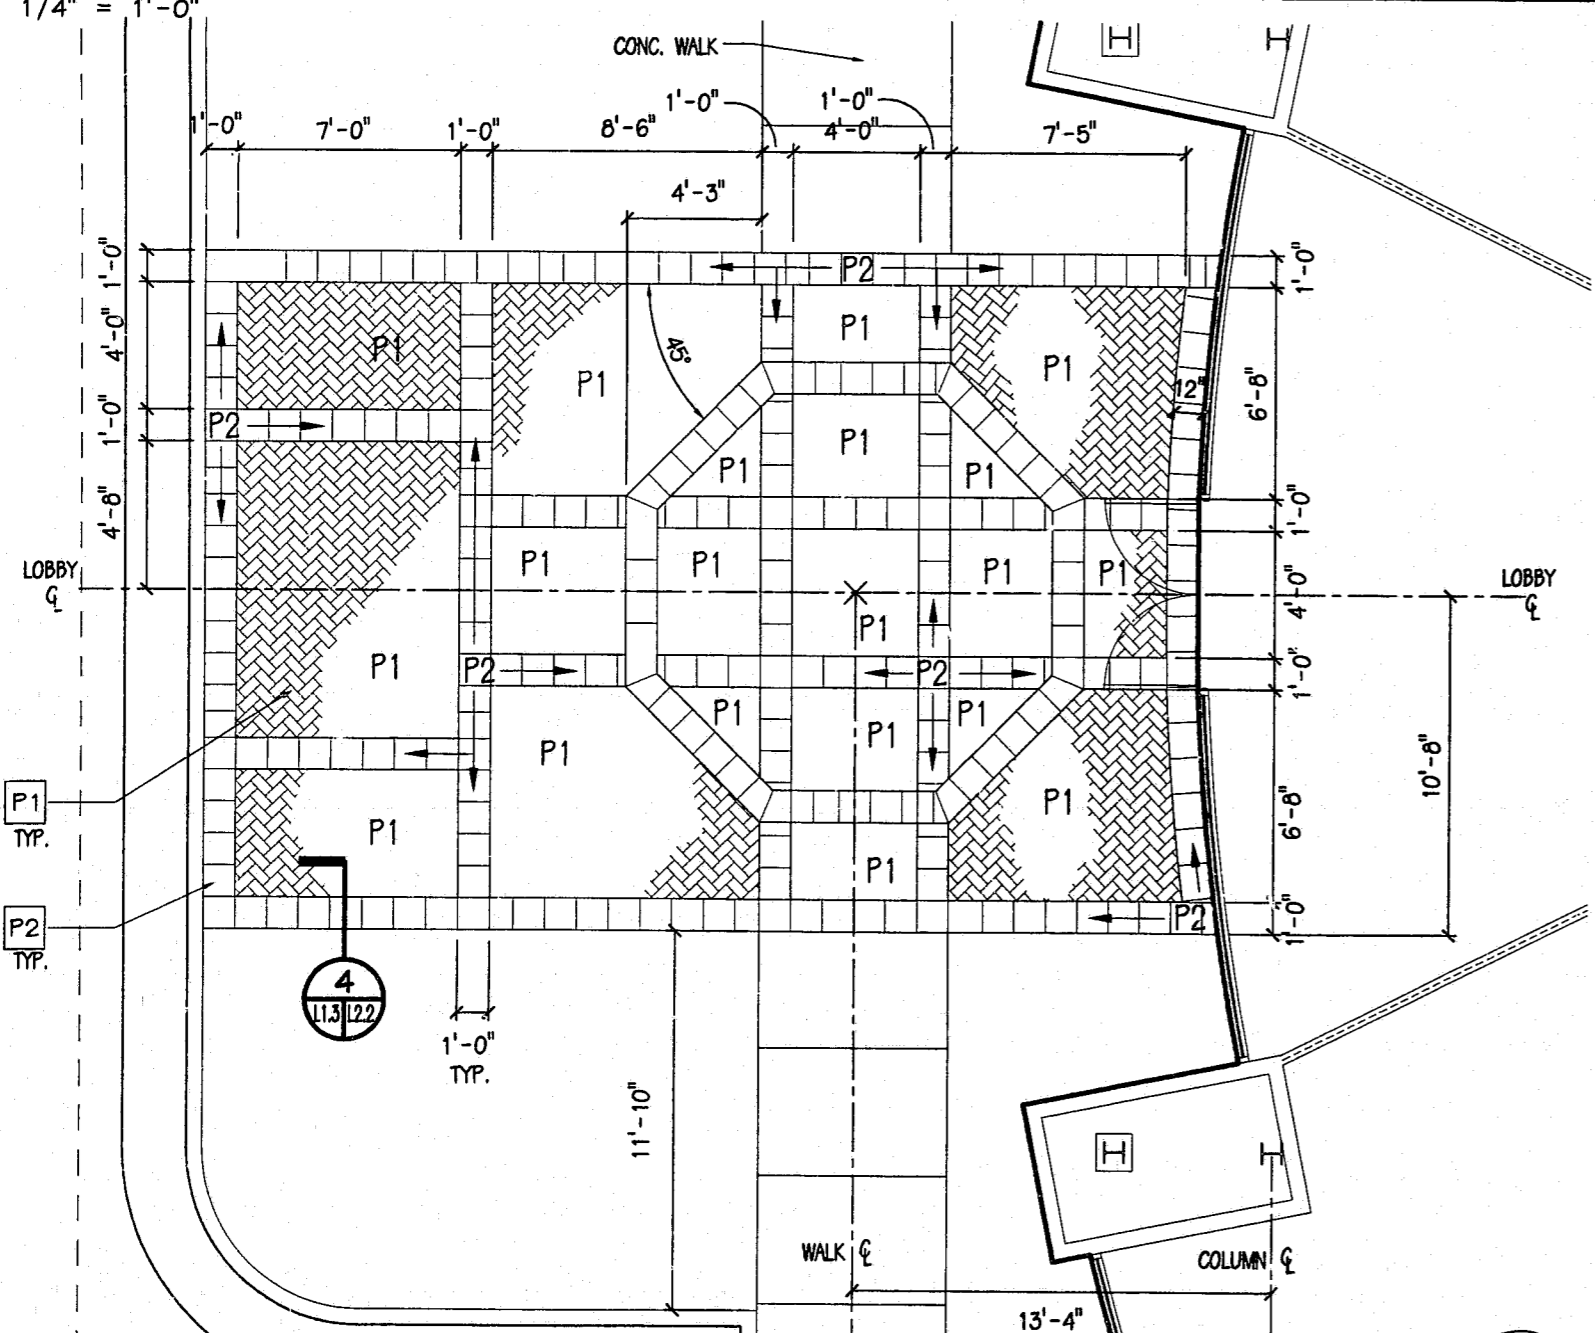


2 ENLARGED REAR FORECOURT PLAN  
1/4" = 1'-0"

PAVING MATERIAL AND PATTERN LEGEND:

SYMBOL	TYPE	SIZE	COLOR/FINISH	MANUFACTURER	PATTERN
P1	BRICK PAVER	8" L 4" W 2 1/4" T	RED # 2478 SQUARE EDGE	PINE HALL BRICK	HERRING BONE
P2	CONCRETE PAVER	6 1/4" L 6 1/4" W 2 3/8" T	CHARCOAL	INTERLOCK PAVING SYSTEMS, INC.	STACKED BOND
P3	BRICK PAVER HEAVY DUTY	8" L, 4" W 2 3/4" MIN. THICKNESS	RED # 2478 SQUARE EDGE	PINE HALL BRICK	HERRING BONE
P4	CONCRETE PAVER HEAVY DUTY	6 1/4" L 6 1/4" W 2 3/4" T MIN.	CHARCOAL	INTERLOCK PAVING SYSTEMS, INC.	STACKED BOND

PAVING NOTES:

- CONTRACTOR SHALL VERIFY ALL DIMENSIONS AND SHALL NOTIFY LANDSCAPE ARCHITECT IN WRITING IF ACTUAL DIMENSIONS VARY FROM THOSE INDICATED ON THE CONTRACT DOCUMENTS.
- CONTRACTOR SHALL VERIFY PAVER LAYOUT PRIOR TO INSTALLATION TO CONFIRM LOCATION OF CUT PAVERS AND SHALL NOTIFY LANDSCAPE ARCHITECT OF ANY DISCREPANCIES FROM THE CONTRACT DOCUMENTS.
- OWNER IS AWARE THAT TOWN OF CARY WILL NOT REPAIR/REPLACE DECORATIVE PAVEMENT IN A UTILITY EASEMENT DAMAGED BY UTILITY MAINTENANCE.

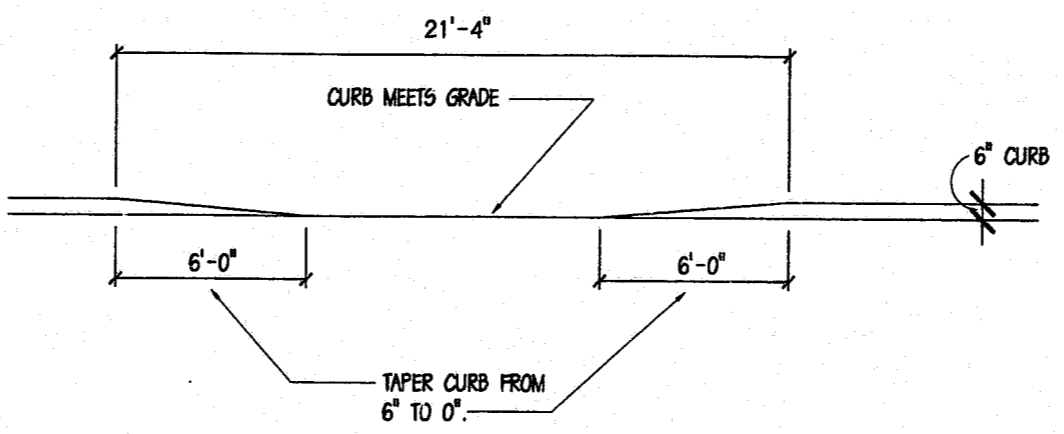

3 CURB RAMP SECTION  
1/4" = 1'-0"

98-SP-099-A  
**APPROVED**  
MH 7/16/01  
TS 7-17-01