




PROJECT: 016019  
 DATE: 05.11.2017





REVISIONS:	DATE
RESUBMITTAL	07.13.2017
RESUBMITTAL	09.14.2017
RESUBMITTAL	12.07.2017
RESUBMITTAL	12.21.2017

**APPROVED by the Town of Cary  
 Development Review Committee**

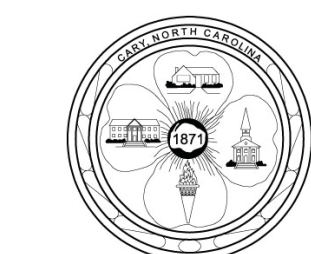

17-DP-1253

By: dlovelan  
 01/09/2018

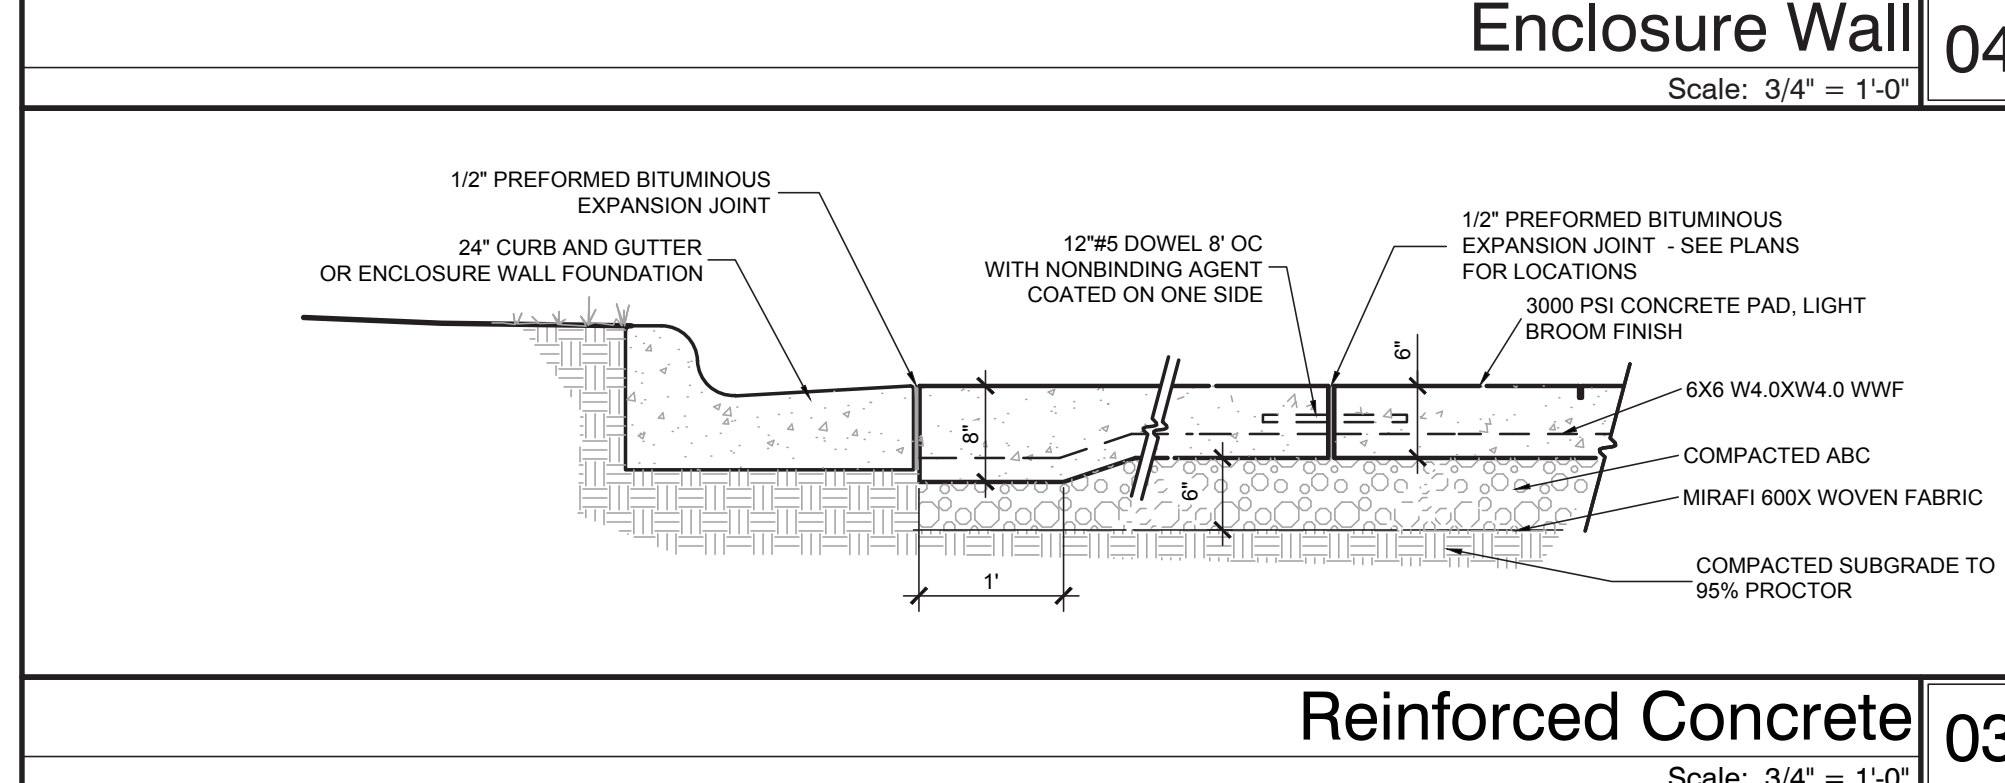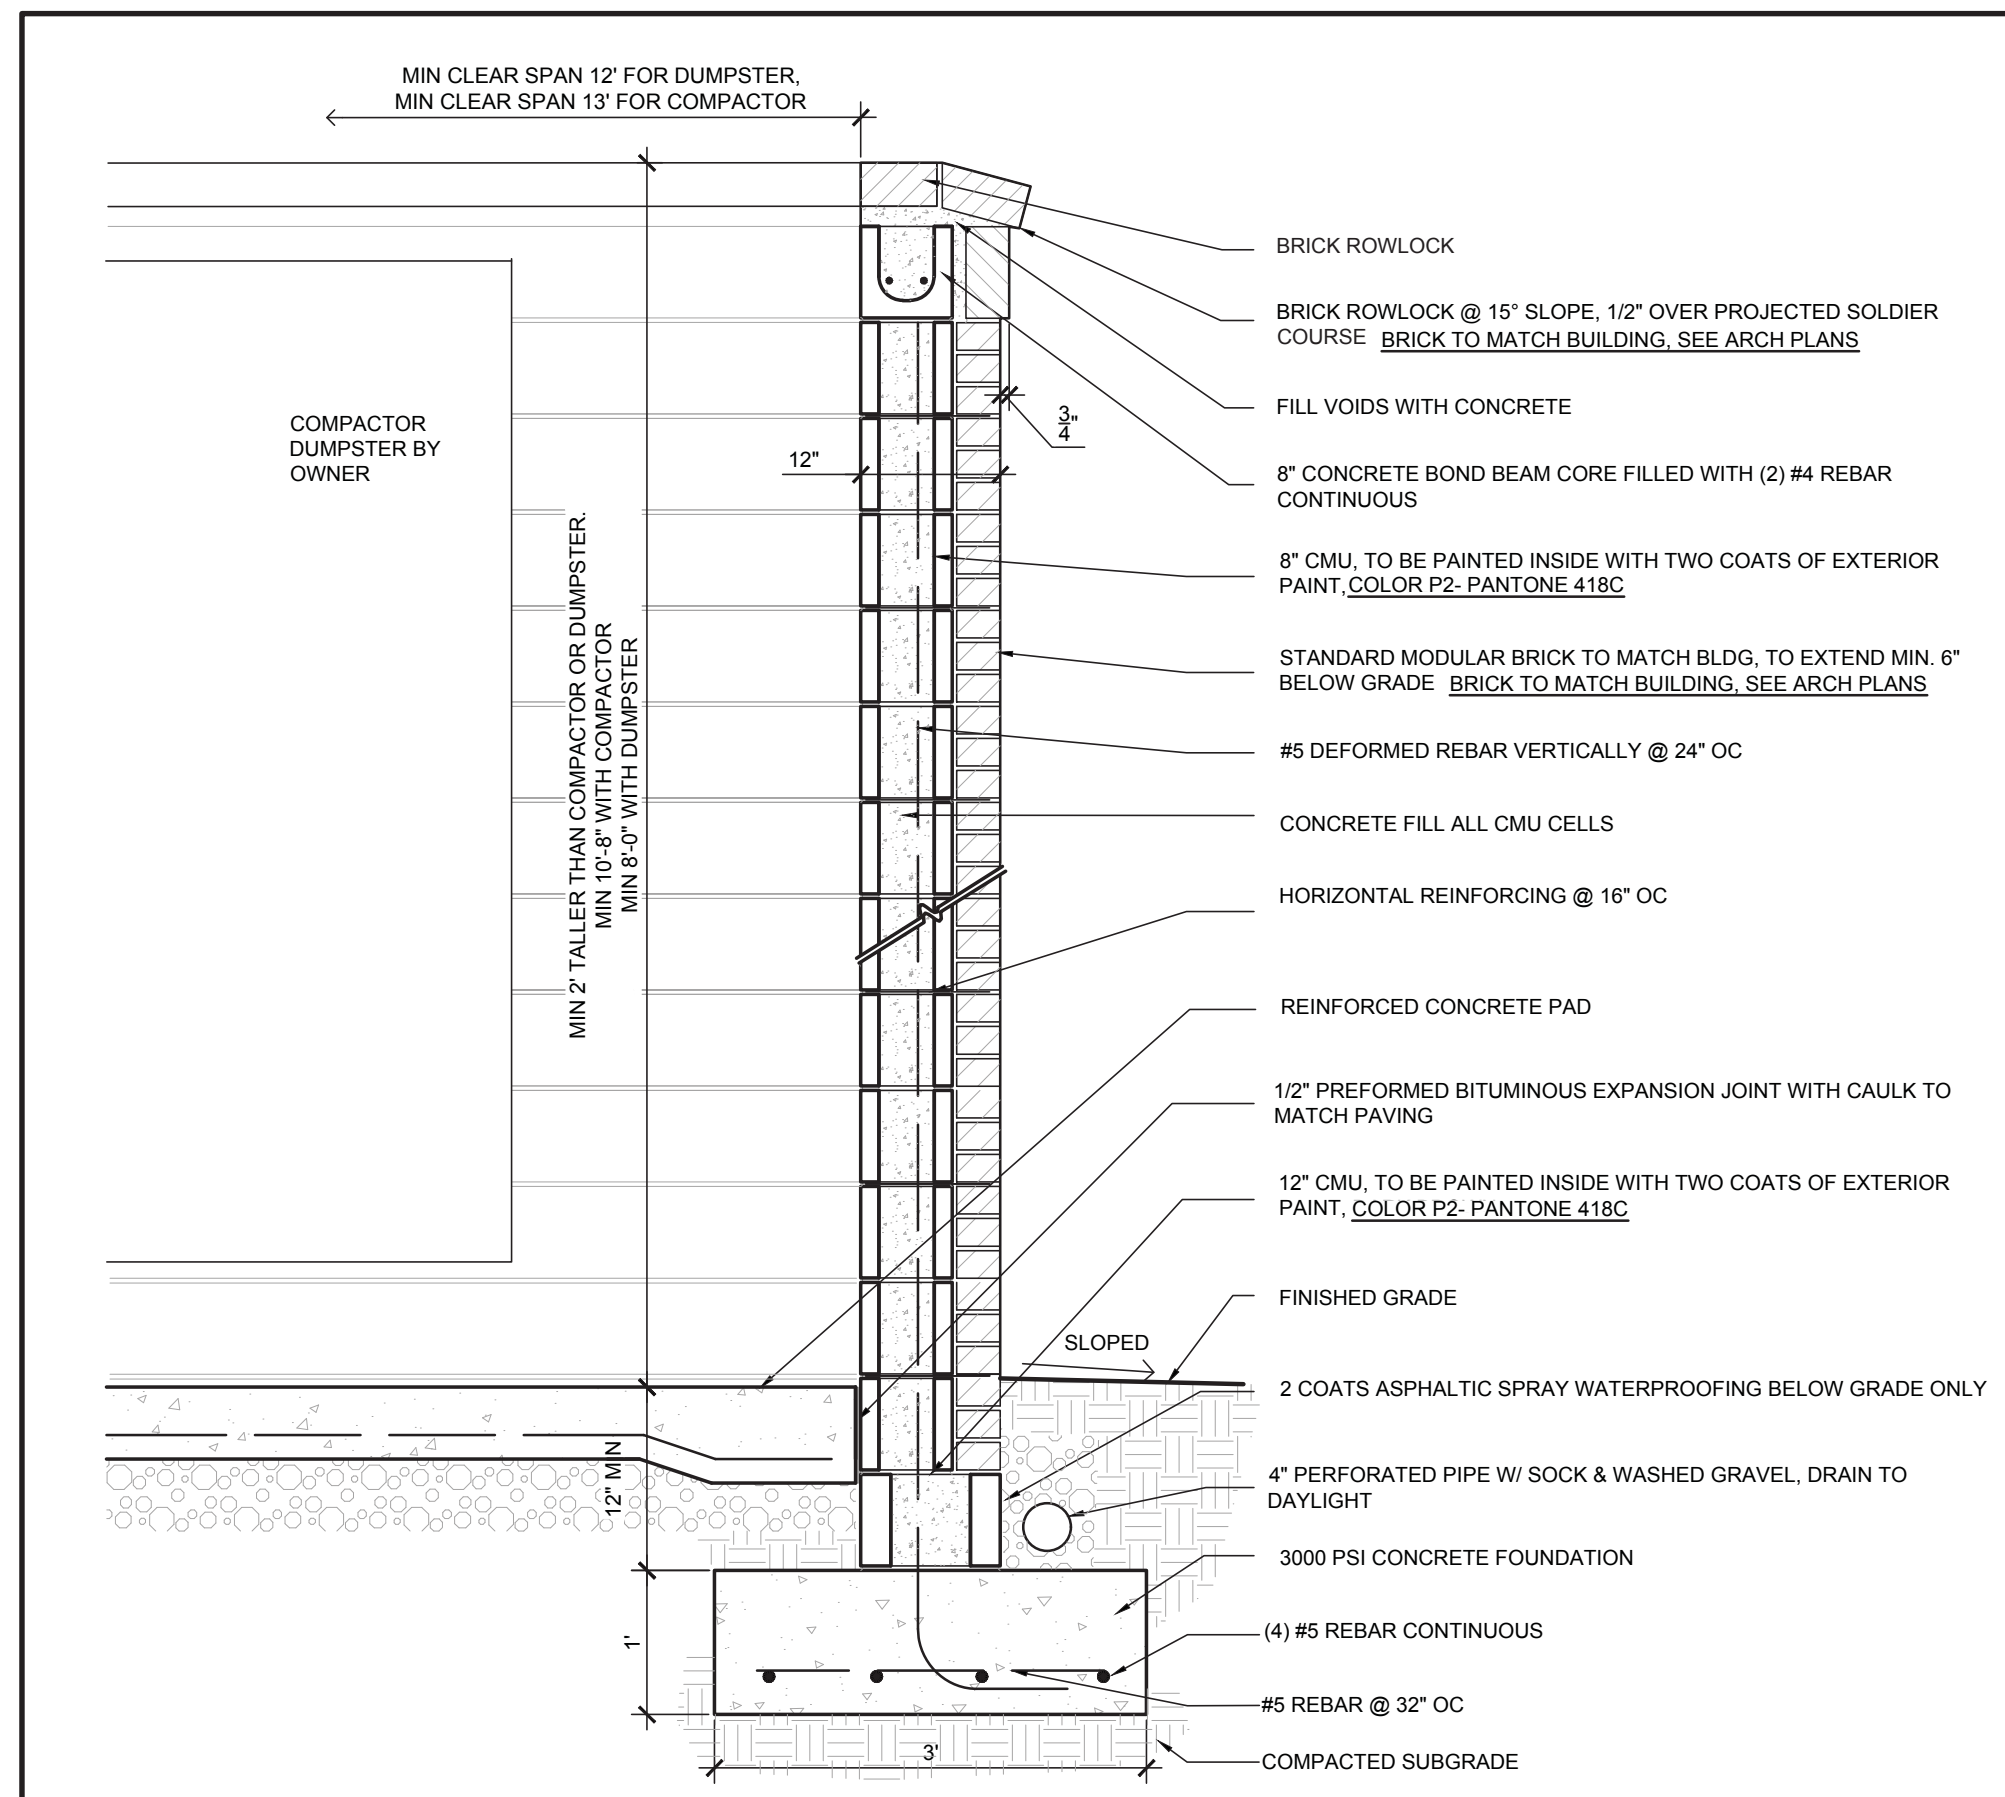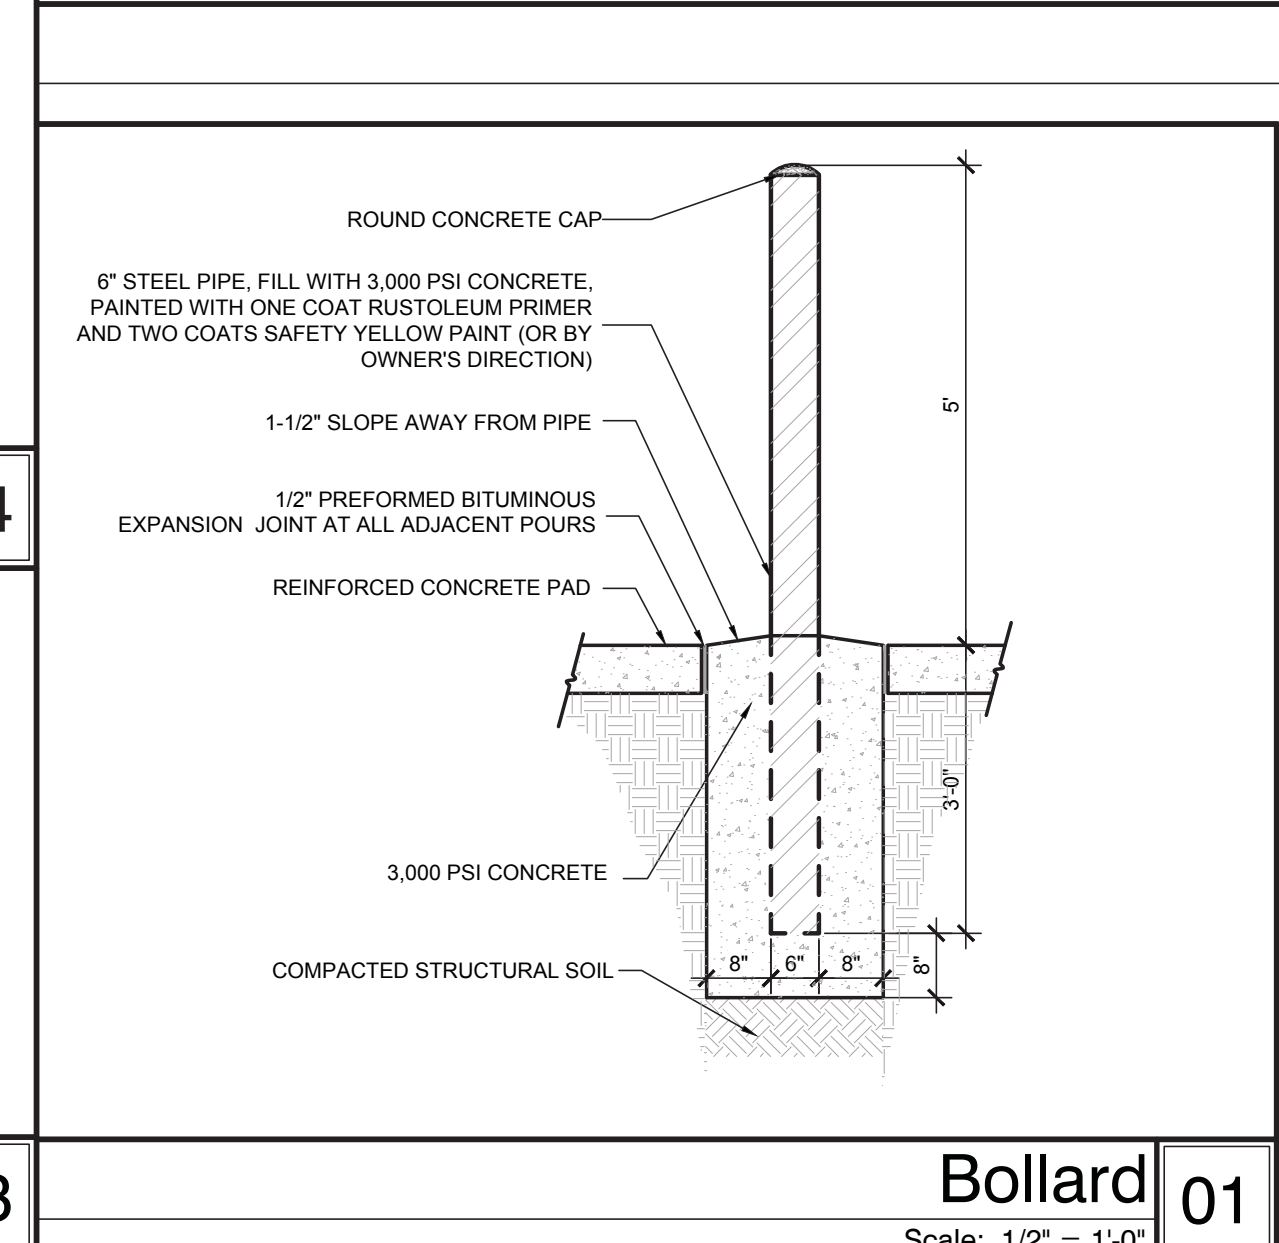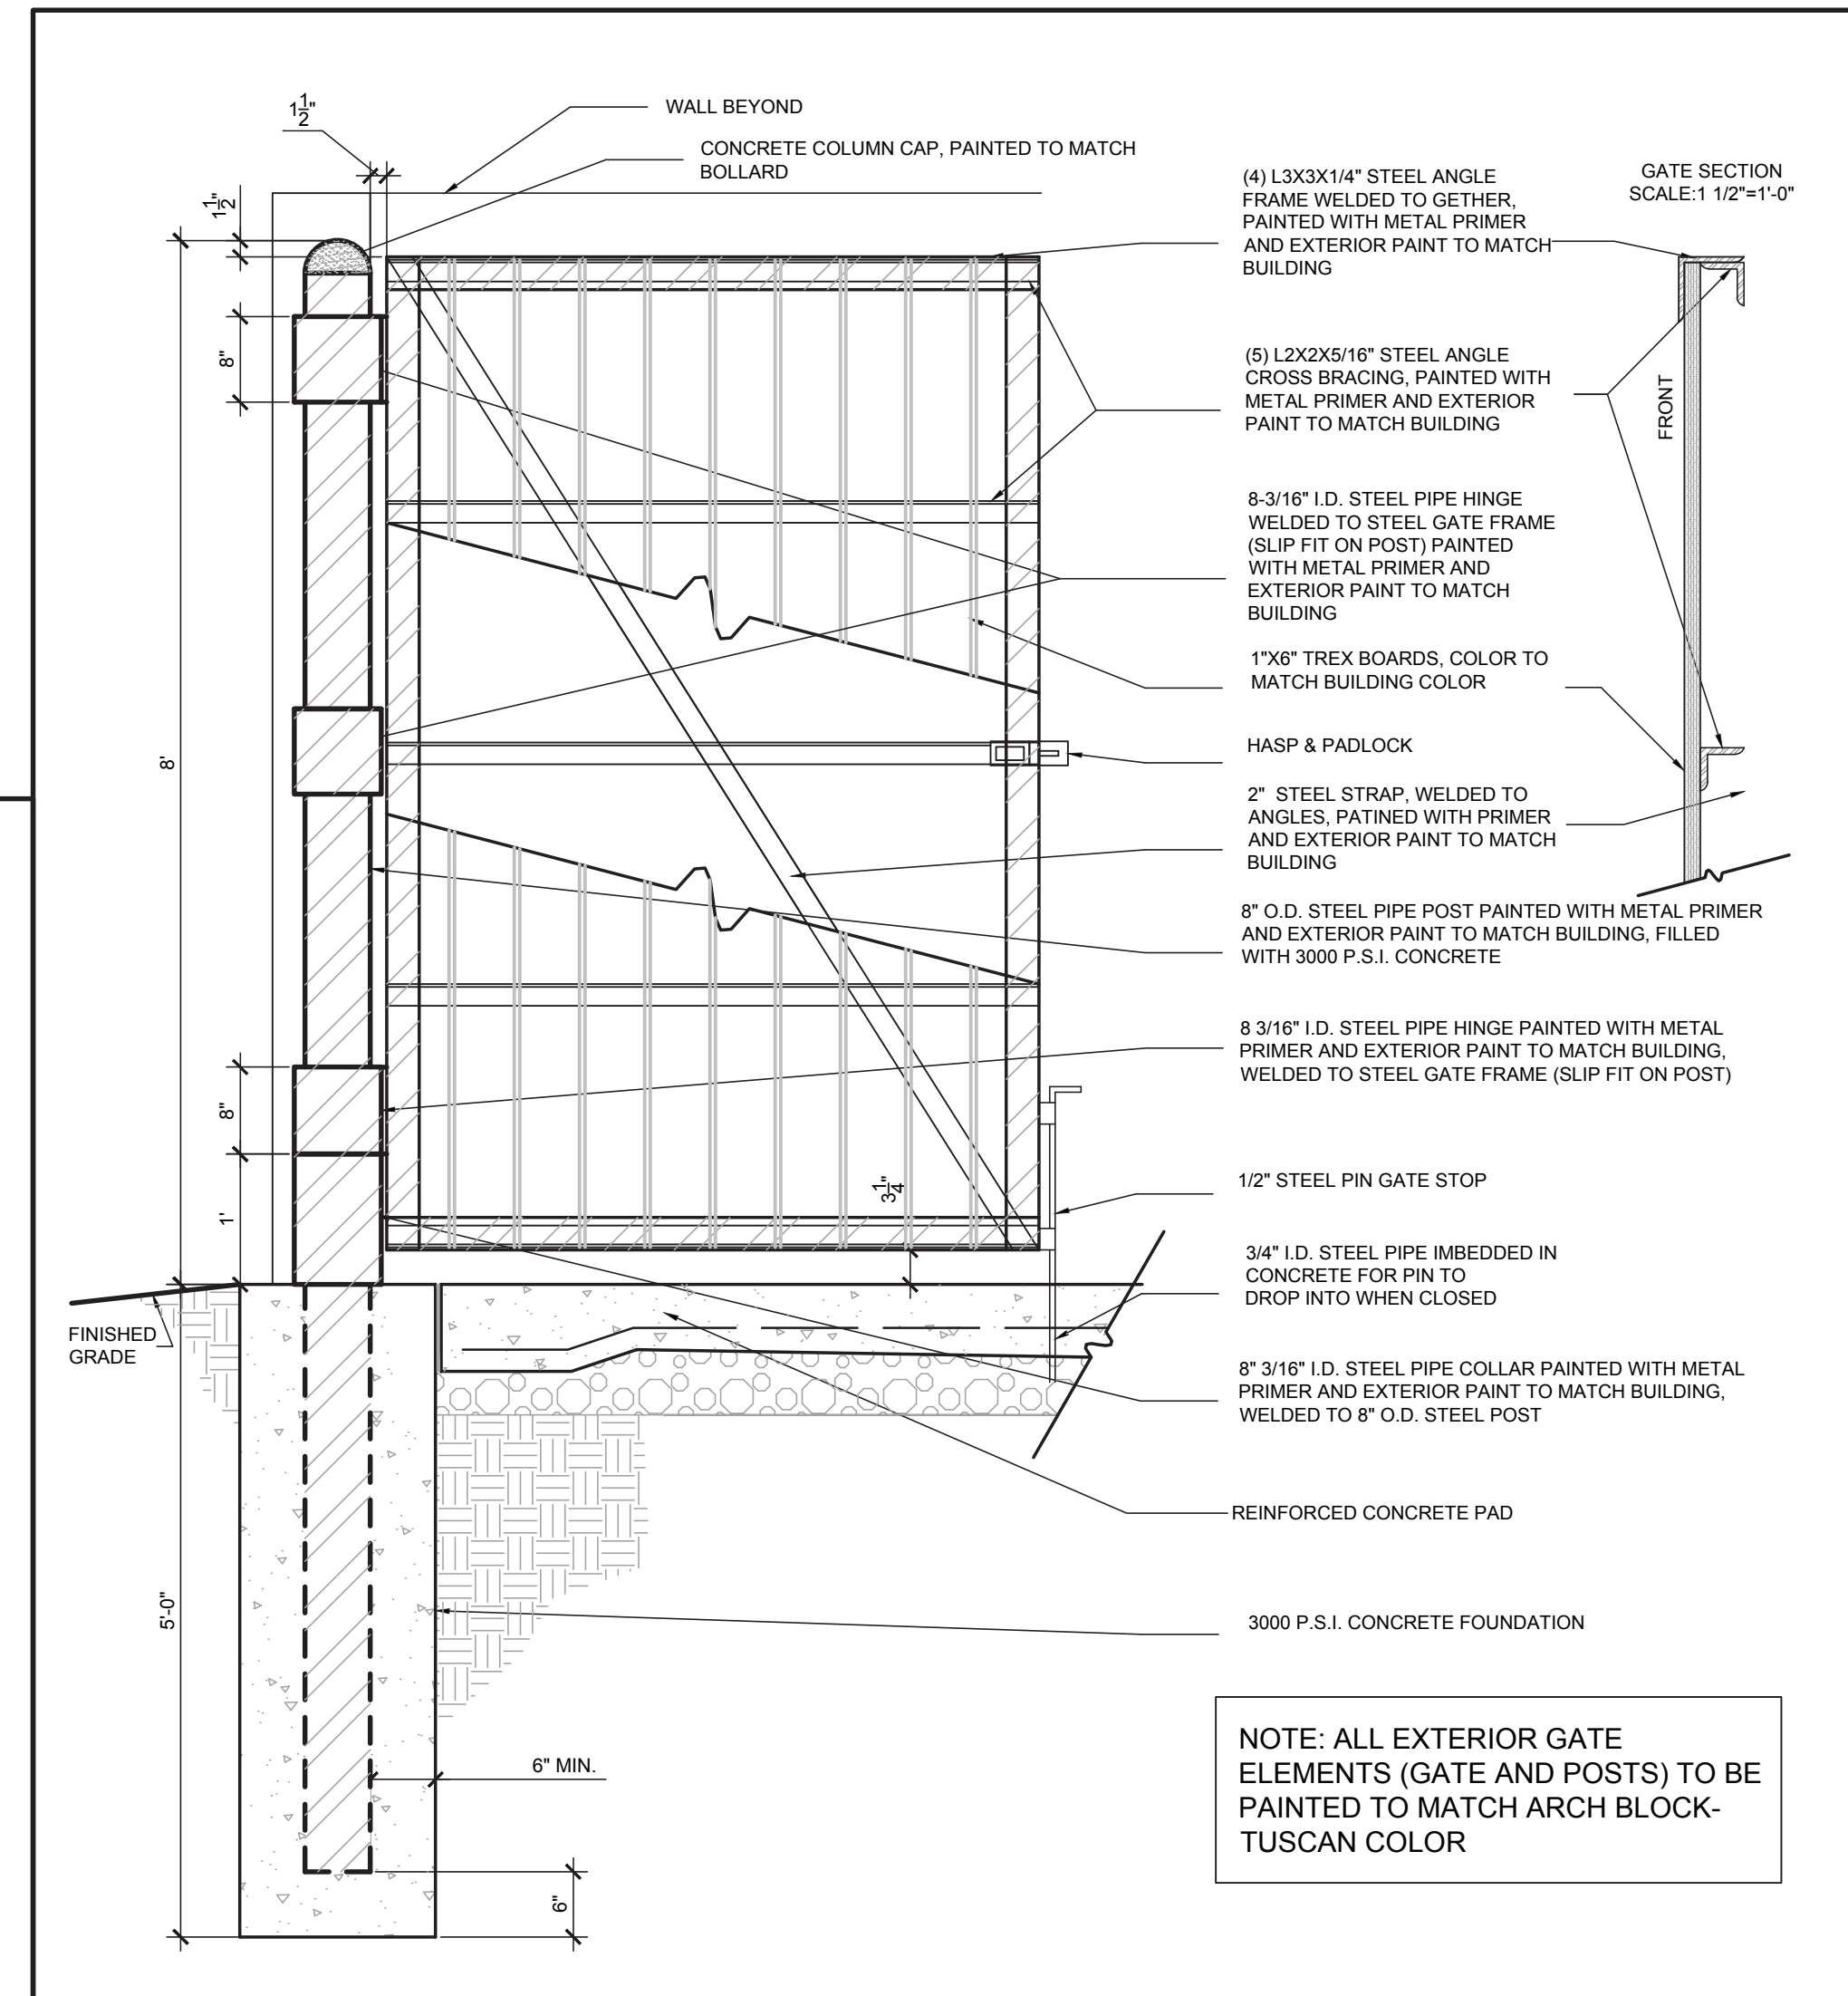

© 2017 CLINE DESIGN ASSOCIATES, P.A. EXPRESSLY RESERVES ITS COMMON LAW COPYRIGHT AND OTHER PROPERTY RIGHTS IN THESE PLANS. THESE PLANS ARE NOT TO BE REPRODUCED, CHANGED OR COPIED IN ANY FORM OR MANNER WHATSOEVER, NOR ARE THEY TO BE ASSIGNED TO ANY THIRD PARTY WITHOUT FIRST OBTAINING THE EXPRESSED WRITTEN PERMISSION AND CONSENT OF CLINE DESIGN ASSOCIATES, P.A.