



JOB NO.	DATE	DRAWN BY	BLK	NO.	DATE	NO.	DATE
				NO.	DATE	NO.	DATE
PLAN & PROFILE				REVISIONS			
SCALE: H: 1" = 50'; V: 1" = 5'							

BLACKHAWK

FRANKLIN-LEE HOMES, INC. RALEIGH, NC

SHEET 3 OF 8

DYNASTY DRIVE

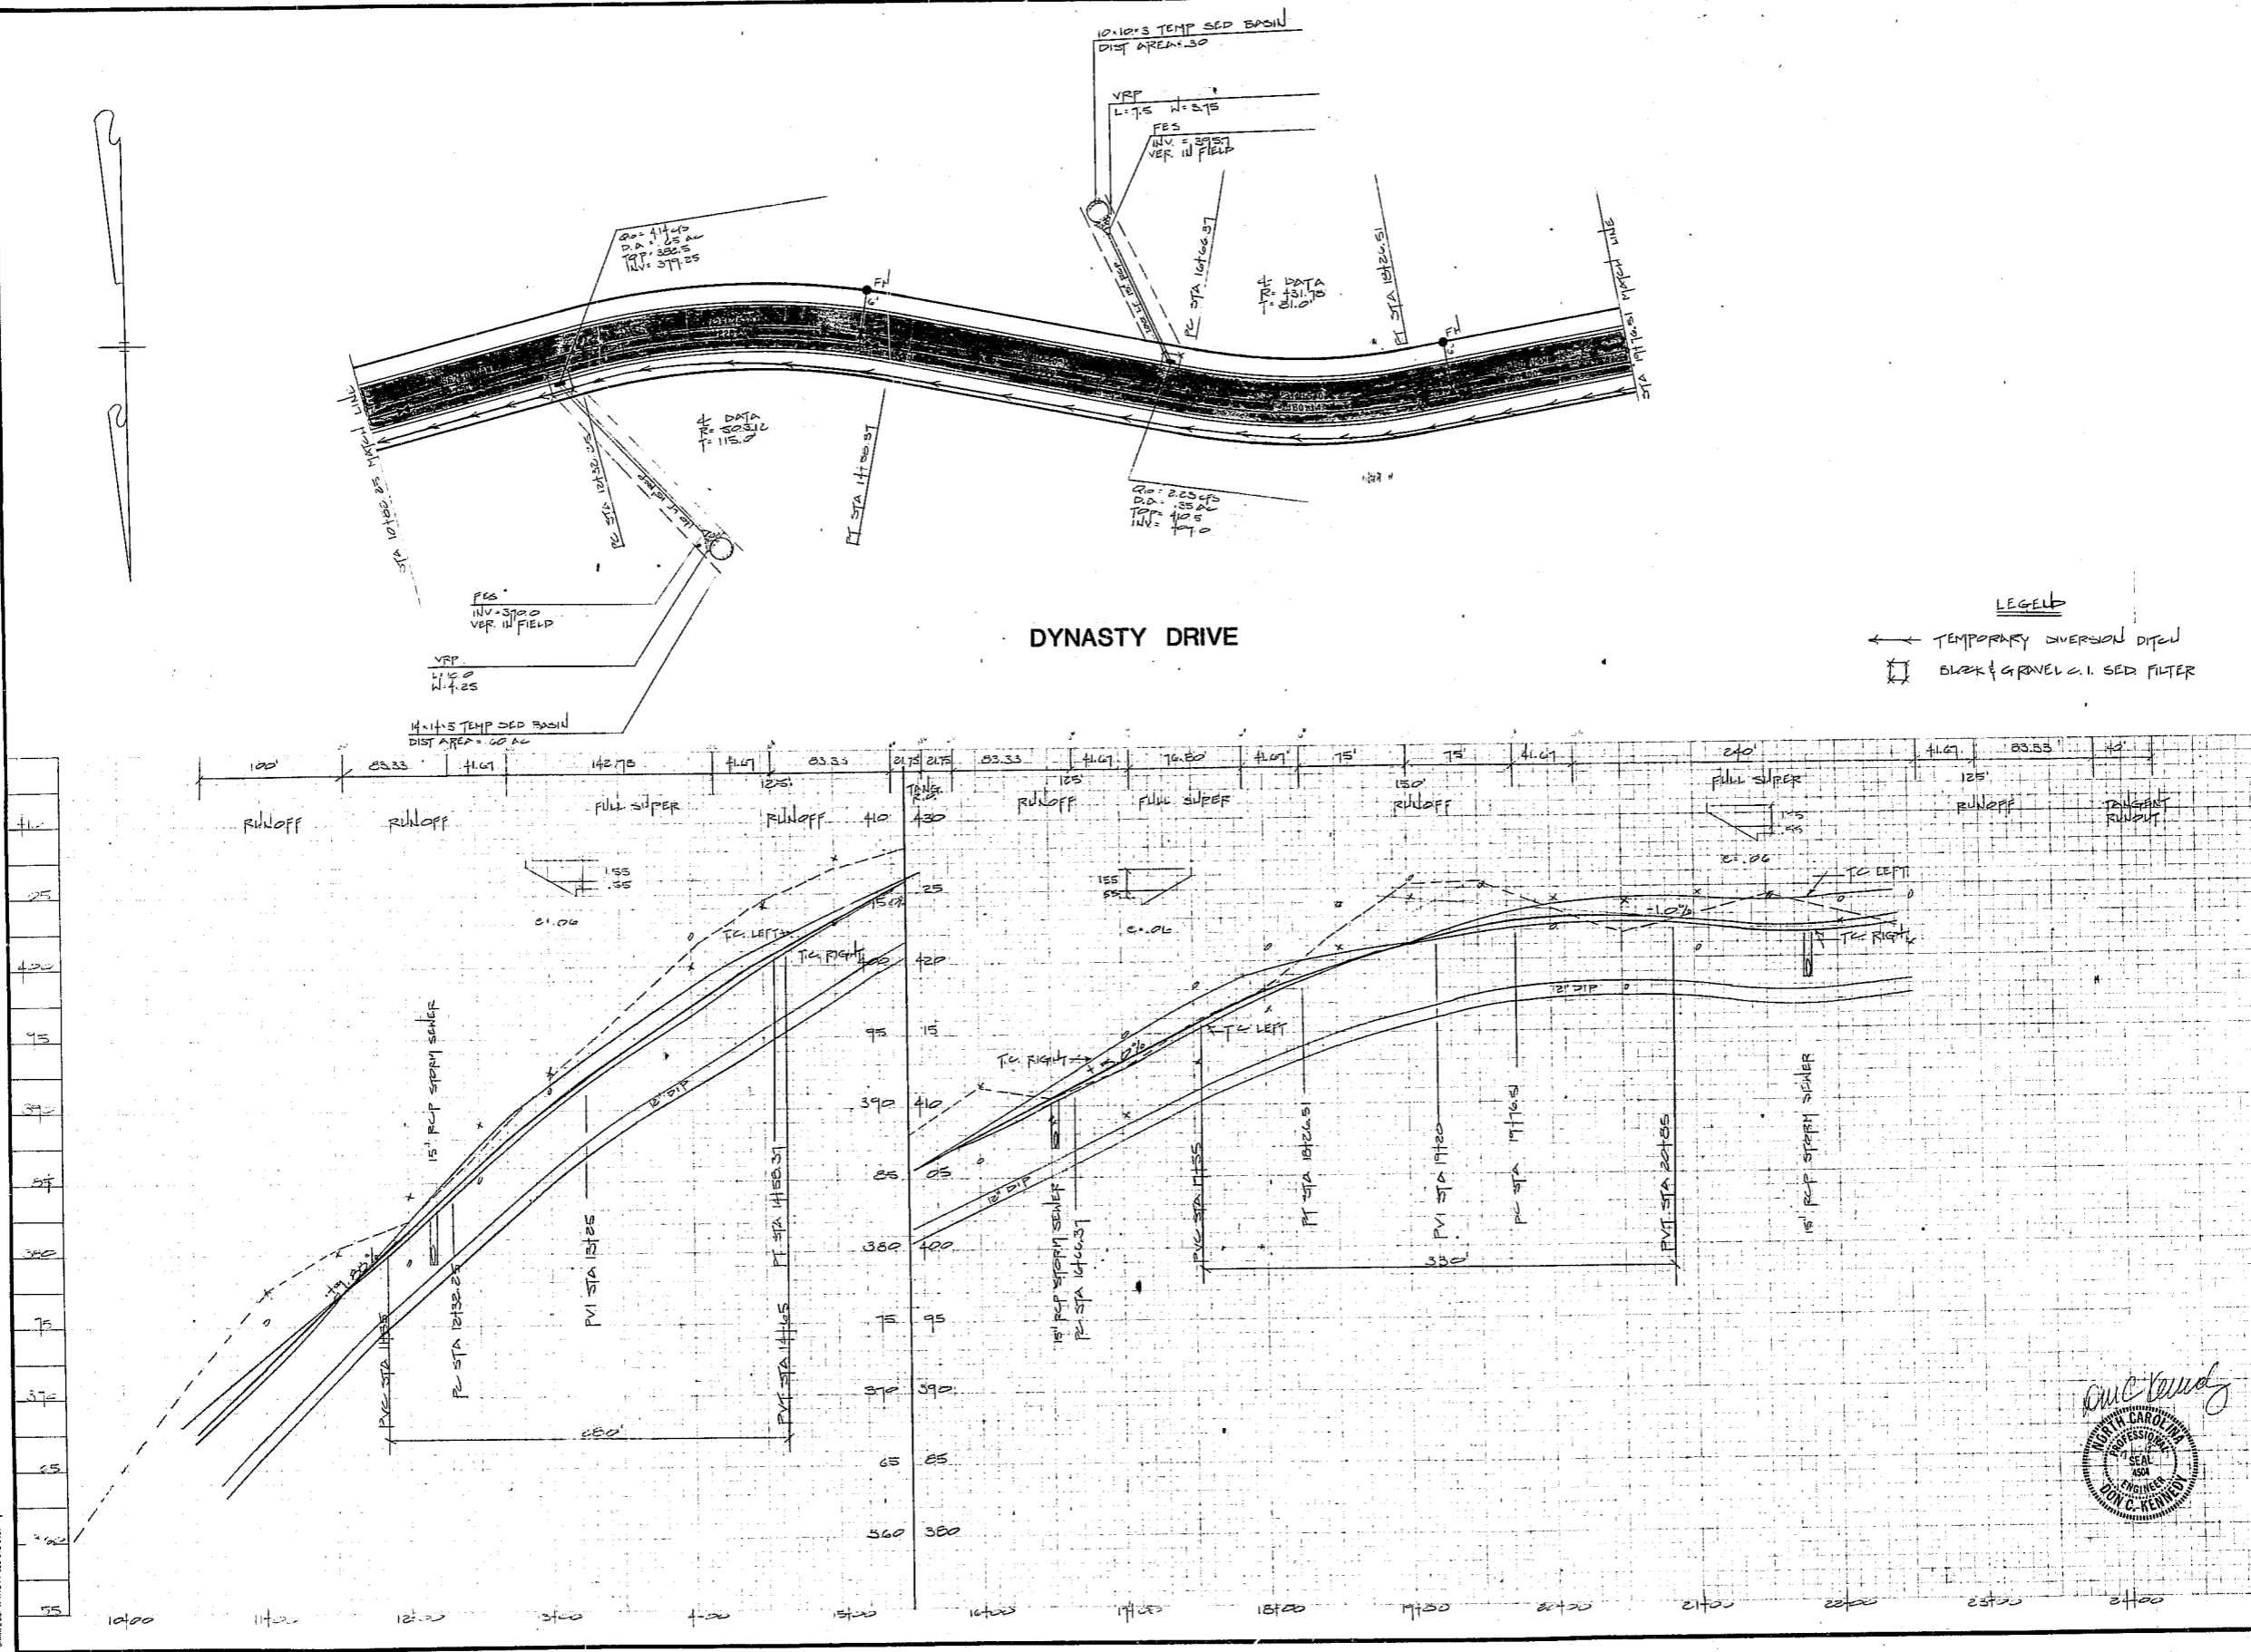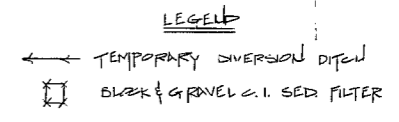

SHAWCO WATERS 11/80 845 080