


DYNASTY DRIVE

LEGEND
 ← TEMPORARY DIVERSION DITCH
 □ BLACK & GRAVEL C.I. SED. FILTER

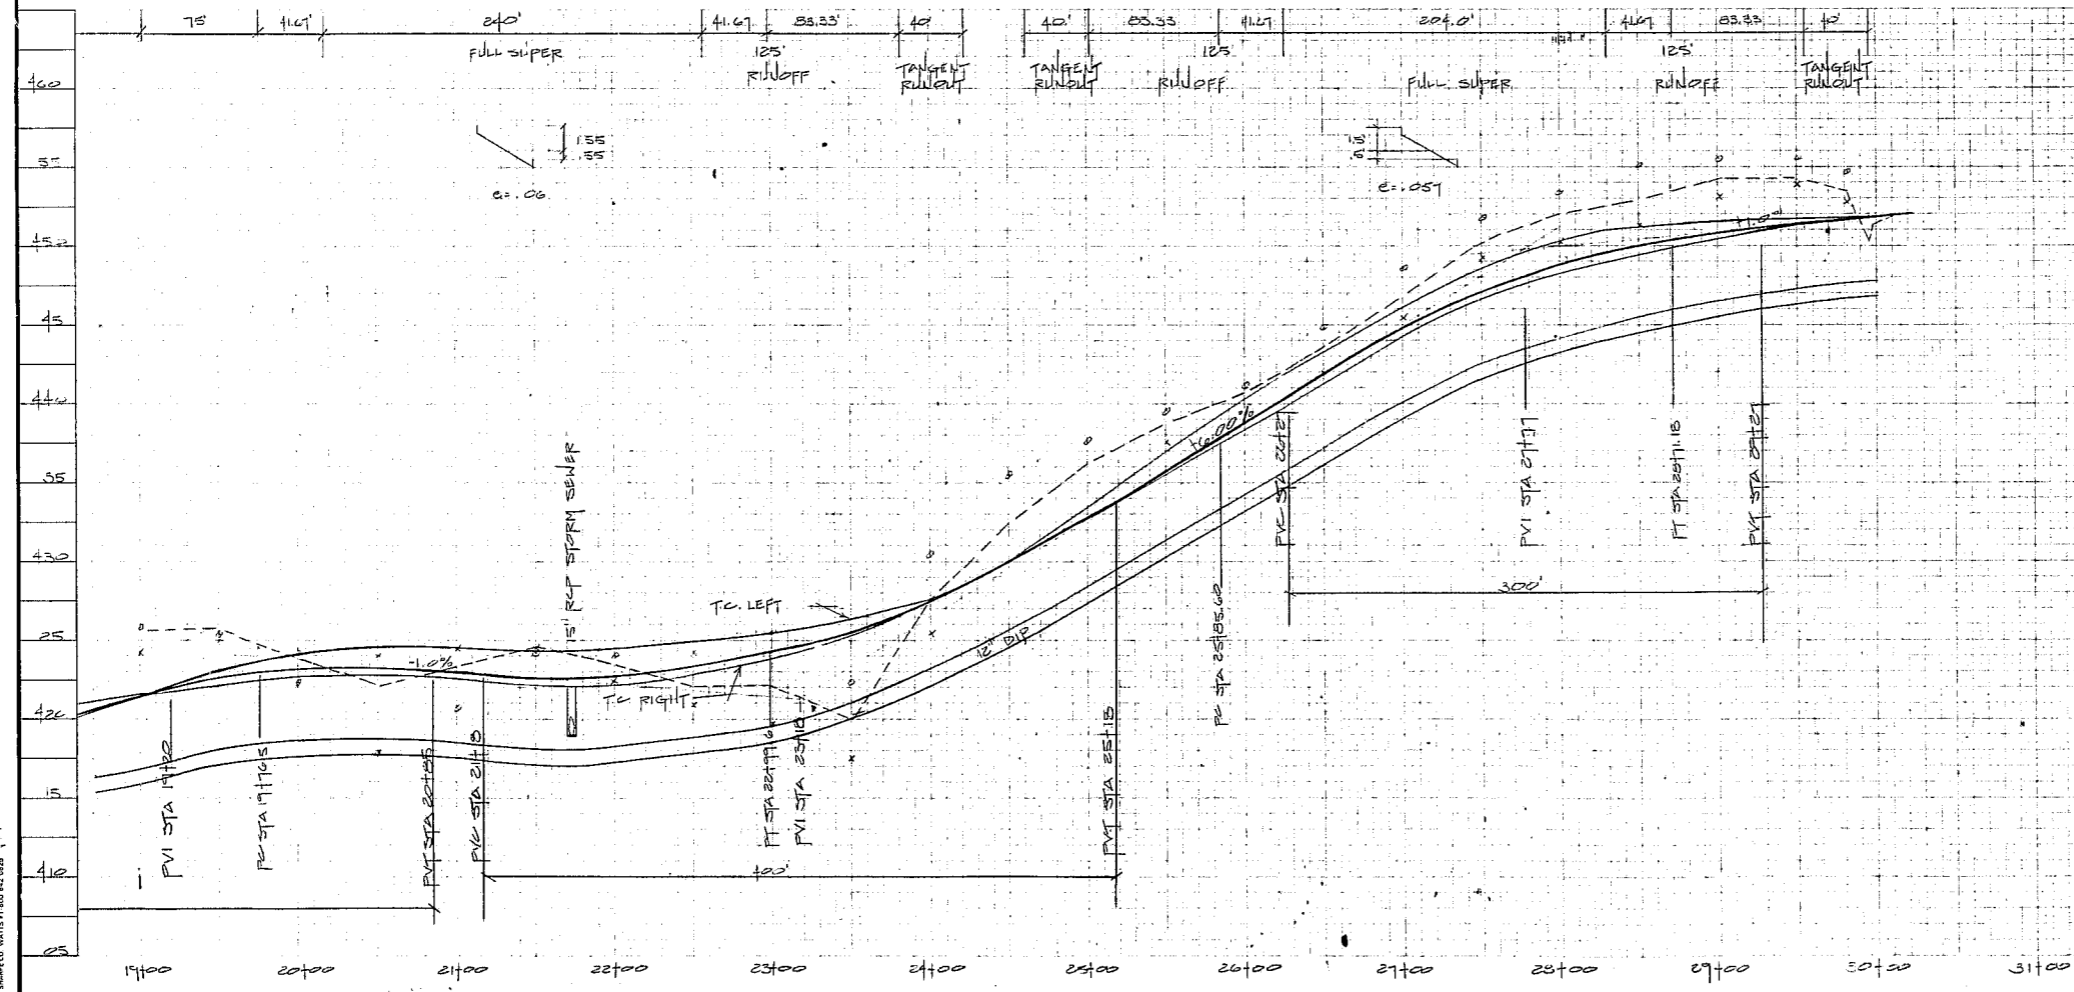

400	35	400	35
450	45	450	45
440	35	440	35
430	25	430	25
420	15	420	15
410	5	410	5
405		405	

BLACKHAWK
 FRANKLIN-LEE HOMES, INC. RALEIGH, NC

PLAN & PROFILE
 SCALE: H: V = 50' : 1" = 5'

1-16-88
 DATE
 DRAWN BY
 B.N.K.

REVISIONS
 NO. DATE NO. DATE

FRANKLIN-LEE HOMES, INC. RALEIGH, NC

BASS, NIXON & KENNEDY, INC., CONSULTING ENGINEERS
 919 / 851-4422 / 7416 CHAPEL HILL ROAD, RALEIGH, N. C. 27607

B N K