



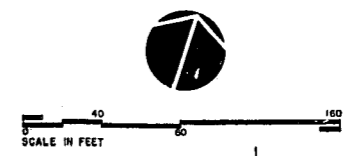

Revisions
 16 NOV. 1988
 FRASE NOTES
 PLANTING REVISIONS

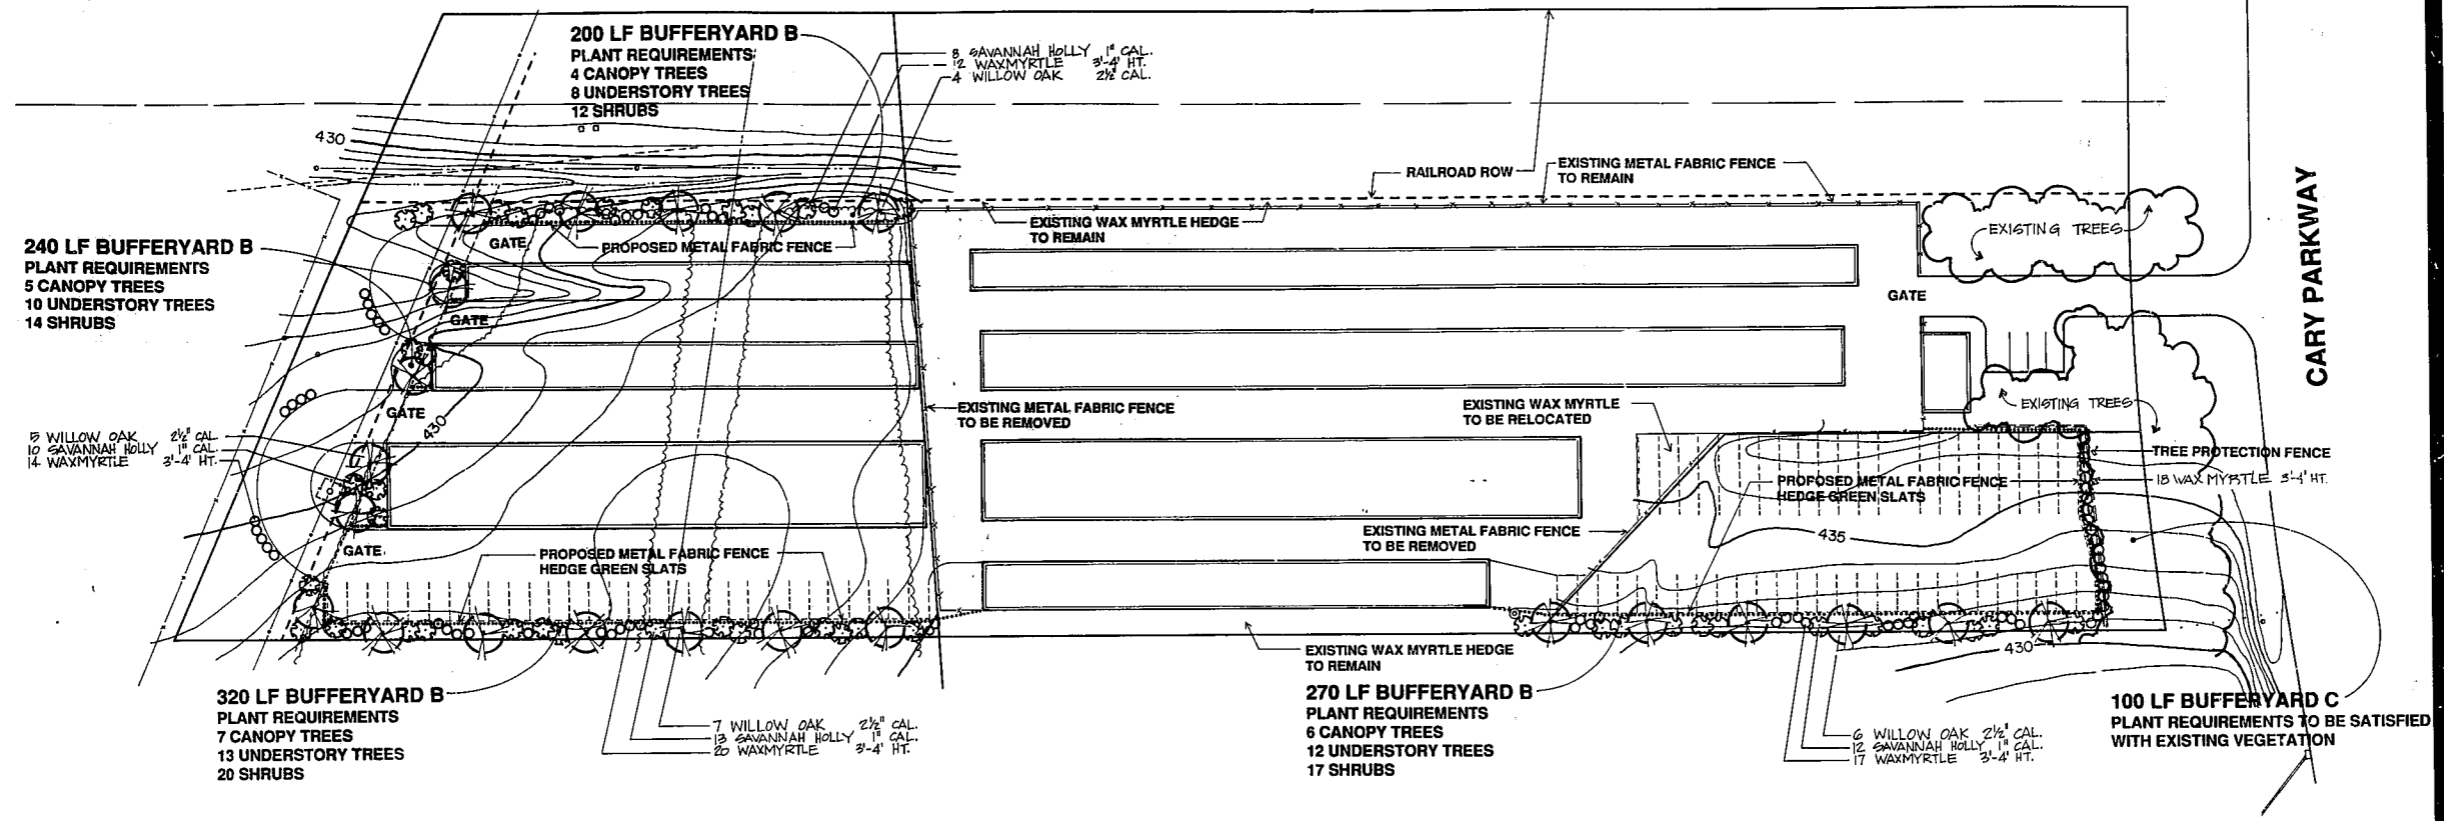


OLD APEX ROAD




PLANT LIST

| QUANTITY | BOTANICAL NAME | COMMON NAME | SIZE | ROOT |
|----------|---------------------|----------------|-------------|------|
| 22 | QUERCUS PHELLOS | WILLOW OAK | 2 1/2" CAL. | B&B |
| 43 | ILEX OPACA SAVANNAH | SAVANNAH HOLLY | 1" CAL. | B&B |
| 81 | MYRICA CERIFERA | WAX MYRTLE | 3'-4' HT. | B&B |

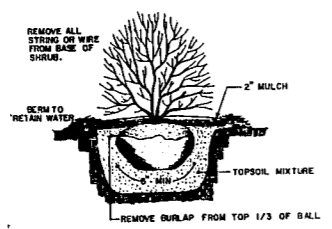


SHRUB BED PLANTING
NO SCALE

- NOTES:**
1. Q.U. WIRES NOT PERMITTED ON STREET RIGHT OF WAY.
 2. REMOVE ALL TREATED OR PLASTIC COATED BURLAP FROM PLANT BALL.
 3. INSTALL TOP OF PLANT BALL UP TO 3'-4" ABOVE EXISTING GRADE.
 4. SOAK PLANT BALL AND PIT IMMEDIATELY AFTER INSTALLATION.
 5. WRAP TREES FROM GROUND TO LOWEST BRANCHES WITH TREE WRAP PAPER. SECURE TOP & BOTTOM WITH HEMP STRING ONLY.
 6. REMOVE ALL STRING OR WIRE FROM BASE OF TREE

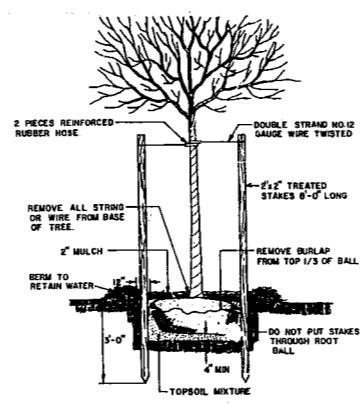

TREE STAKING
NO SCALE

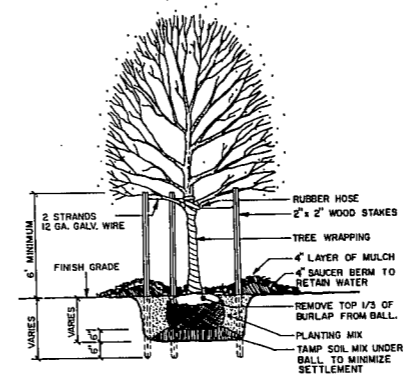

TYPICAL TREE DETAIL
NO SCALE

Project
Colonial Self Storage Additions

LANDSCAPE PLAN

Date
 NOVEMBER 2, 1988

Scale
 1" = 40'

Sheet
2